



CONSTRUCTION TYPE

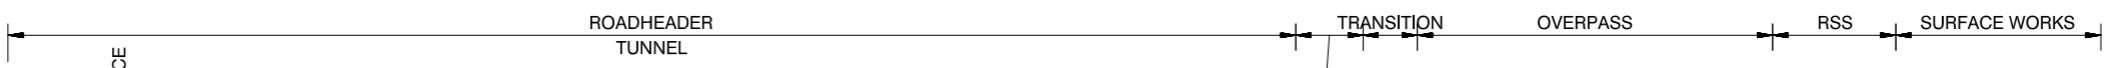

NOTE
REFER TO THE PLANNING LAYOUT DRAWINGS FOR THE ALIGNMENT LOCATION AND CHAINAGES.

LEGEND

- EXISTING SEWER
- EXISTING WATER RETICULATION
- EXISTING STORMWATER DRAINAGE
- EXISTING OPTIC FIBRE
- EXISTING SURFACE

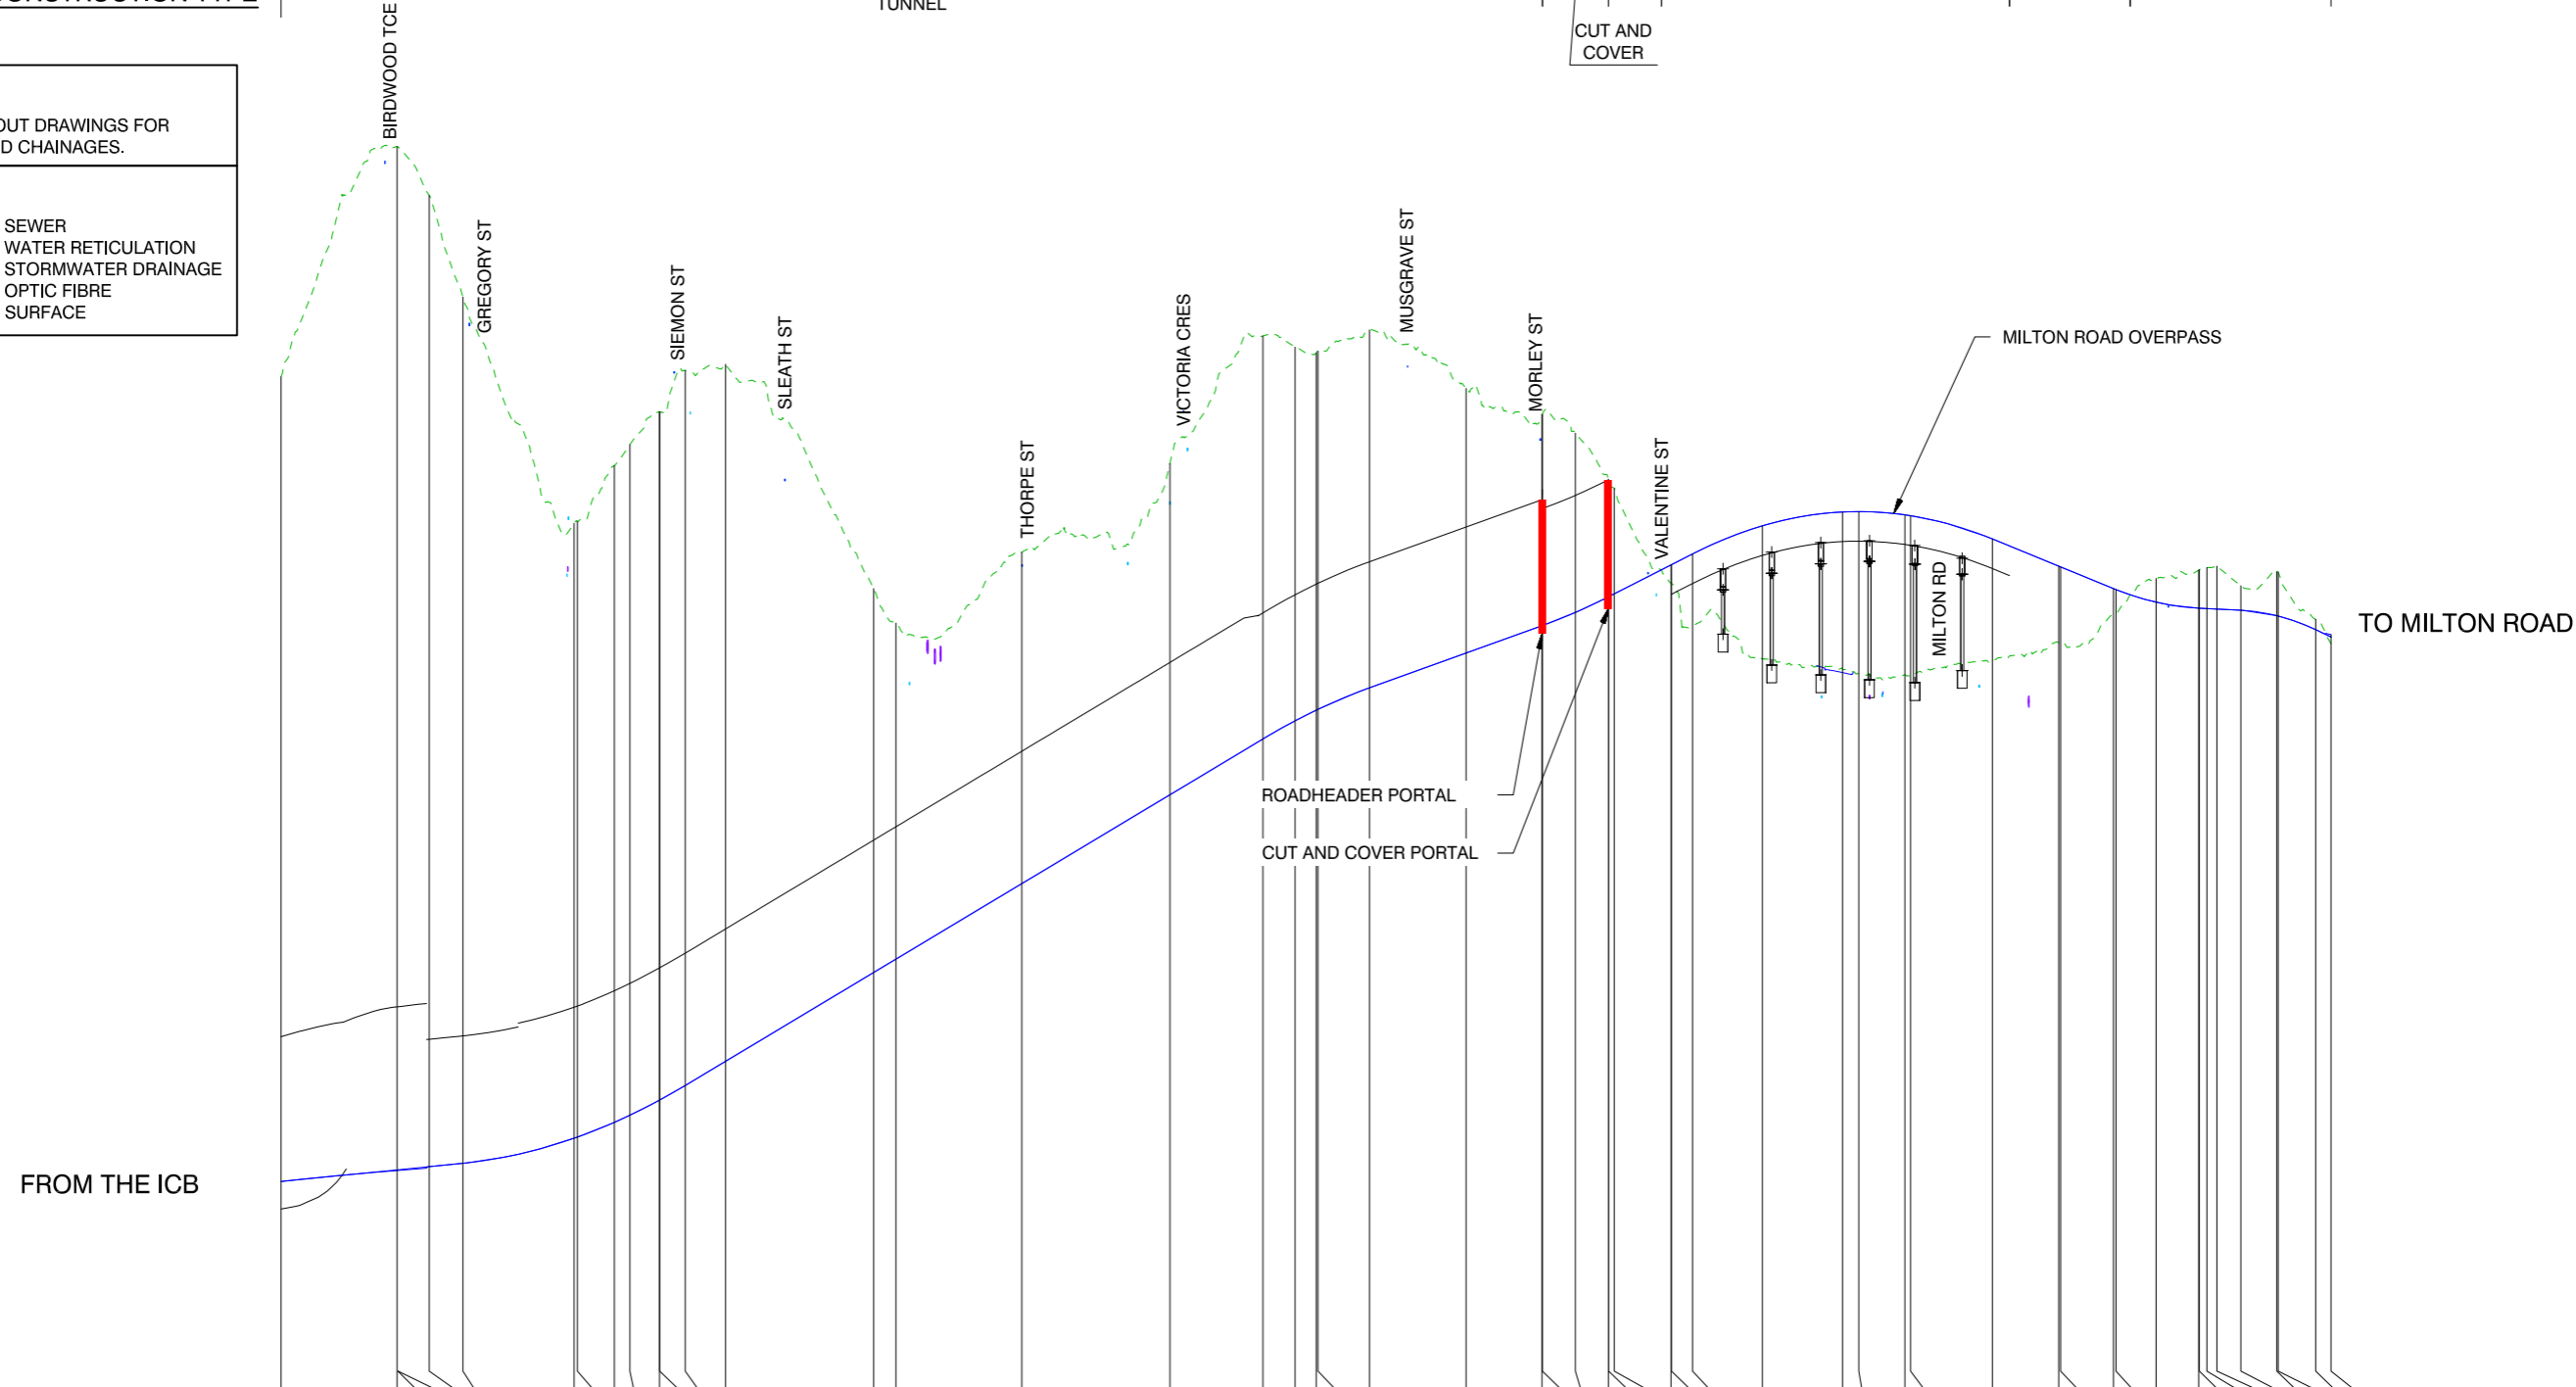

	DATUM RL-37.0	
EXISTING SURFACE	32.63	48.17	48.15	48.14	44.88	38.01		22.73	22.88	26.64	28.05	30.28	30.27	33.06	33.48		18.33	16.01		20.79		26.77	35.38	34.64	34.23	34.37	35.79	31.84	30.06	30.11	28.83	25.72	25.66	25.10	18.69	18.67	15.75	13.58	12.90	12.57	12.50	12.52	13.45	14.68	14.67	16.53	16.67	19.01	19.58	19.60	19.75	19.85	18.52	19.47	19.45	16.26	14.60	
DEPTH TO PAVEMENT	54.32	69.09	69.06	69.05	65.58	58.48		41.51	41.58	44.35	45.28	46.49	46.48	48.28	47.06		25.92	22.69		22.37		22.36	27.21	25.24	24.11	24.19	24.16	17.86	14.23	14.27	12.11	7.94	7.88	7.12	18.69	-1.27	18.67	-4.93	-8.99	-10.61	-10.97	-10.81	-10.73	-8.23	-5.17	-5.12	-1.80	-1.59	1.60	2.57	2.60	2.77	2.90	1.65	2.97	2.97	0.70	-0.46
CHAINAGE	0.00	78.30	78.80	78.92	100.00	122.80		197.80	200.00	225.00	235.50	255.50	255.60	272.80	300.00		400.00	415.07		500.00		600.00	662.76	684.45	698.76	700.00	734.75	800.00	851.18	851.40	873.68	896.00	896.17	900.00	938.30	938.58	962.83	1000.00	1054.02	1065.02	1096.20	1100.00	1155.22	1200.00	1201.24	1236.90	1238.59	1265.71	1294.51	1294.93	1300.00	1306.79	1323.00	1347.20	1348.20	1373.40	1383.83	

Northern Link Tunnel Westbound Exit Ramp



PRELIMINARY
NOT FOR CONSTRUCTION

Rev.	Date	Revision Details
A	Sept 08	EIS Reference Project Design



northern link

SKM Connell Wagner
JOINT VENTURE

BRISBANE CITY
Dedicated to a better Brisbane

EIS REFERENCE PROJECT
Northern Link
Longitudinal Sections
Northern Link Tunnel
Westbound Exit Ramp

Project No.	24531-003-01
Scale	1:250 Vert. at A1 1:2500 Horiz. at A1
Sketch No.	EIS-LS-06
Rev.	A

