





# CONSTRUCTION SITES

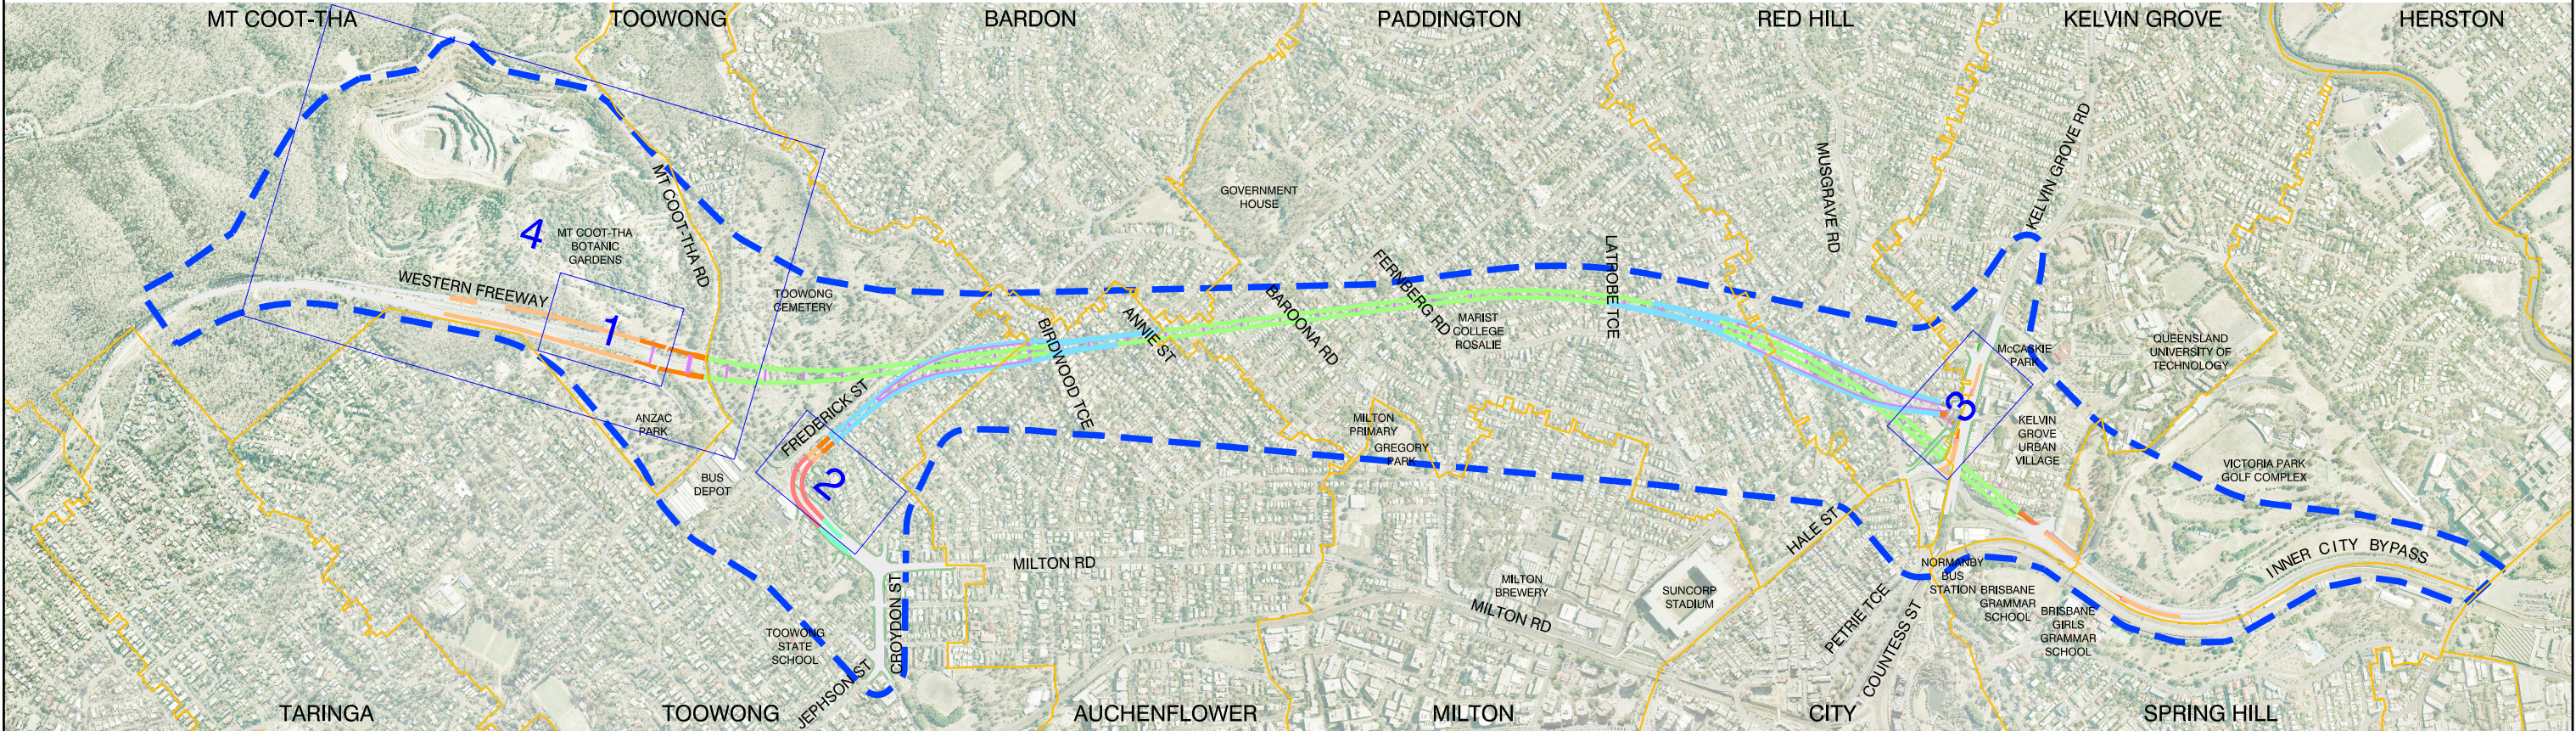

LOCALITY PLAN

LEGEND

- |  |                                                 |  |                                    |  |                         |
|--|-------------------------------------------------|--|------------------------------------|--|-------------------------|
|  | TBM DRIVEN TUNNEL                               |  | EARTHWORKS                         |  | WORKSITE                |
|  | ROAD HEADER DRIVEN TUNNEL                       |  | MEDIAN / ISLAND                    |  | ACOUSTIC SHED           |
|  | CROSS / LONGITUDINAL PASSAGE (EMERGENCY EGRESS) |  | PORTALS (CUT AND COVER AND DRIVEN) |  | CONSTRUCTION SITE       |
|  | CUT AND COVER TUNNEL                            |  | CONCRETE BARRIER                   |  | NOISE WALL              |
|  | TRANSITION STRUCTURE                            |  | STRUCTURAL WALL                    |  | BUND FOR FLOOD IMMUNITY |
|  | ELEVATED STRUCTURE                              |  | EXTERNAL WALL FORMATION            |  |                         |
|  | REINFORCED EARTH STRUCTURE OR FILL EMBANKMENT   |  | STUDY CORRIDOR                     |  |                         |
|  | SURFACE WORKS                                   |  |                                    |  |                         |
|  | AUXILIARY WORKS                                 |  |                                    |  |                         |
|  | VERGE / FOOTPATH                                |  |                                    |  |                         |

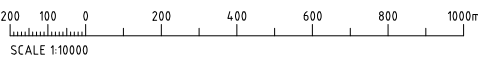

**PRELIMINARY**  
NOT FOR CONSTRUCTION

|      |         |                              |
|------|---------|------------------------------|
| Rev. | Date    | Revision Details             |
| A    | Sept 08 | EIS Reference Project Design |



**northern**  
link

SINCLAIR KNIGHT MERZ  
**SKM** **Connell Wagner**  
JOINT VENTURE



Dedicated to a better Brisbane

**EIS REFERENCE PROJECT**  
Northern Link  
Proposed Construction Sites  
Key Sheets Layout

|             |                                          |
|-------------|------------------------------------------|
| Project No. | 24531-003-01                             |
| Scale       | Half Size 1:20,000<br>Full Size 1:10,000 |
| Sketch No.  | Rev.                                     |
| EIS-CS-00   | A                                        |

