




Rev.	Date	Revision Details
A	Sept 08	EIS Reference Project Design

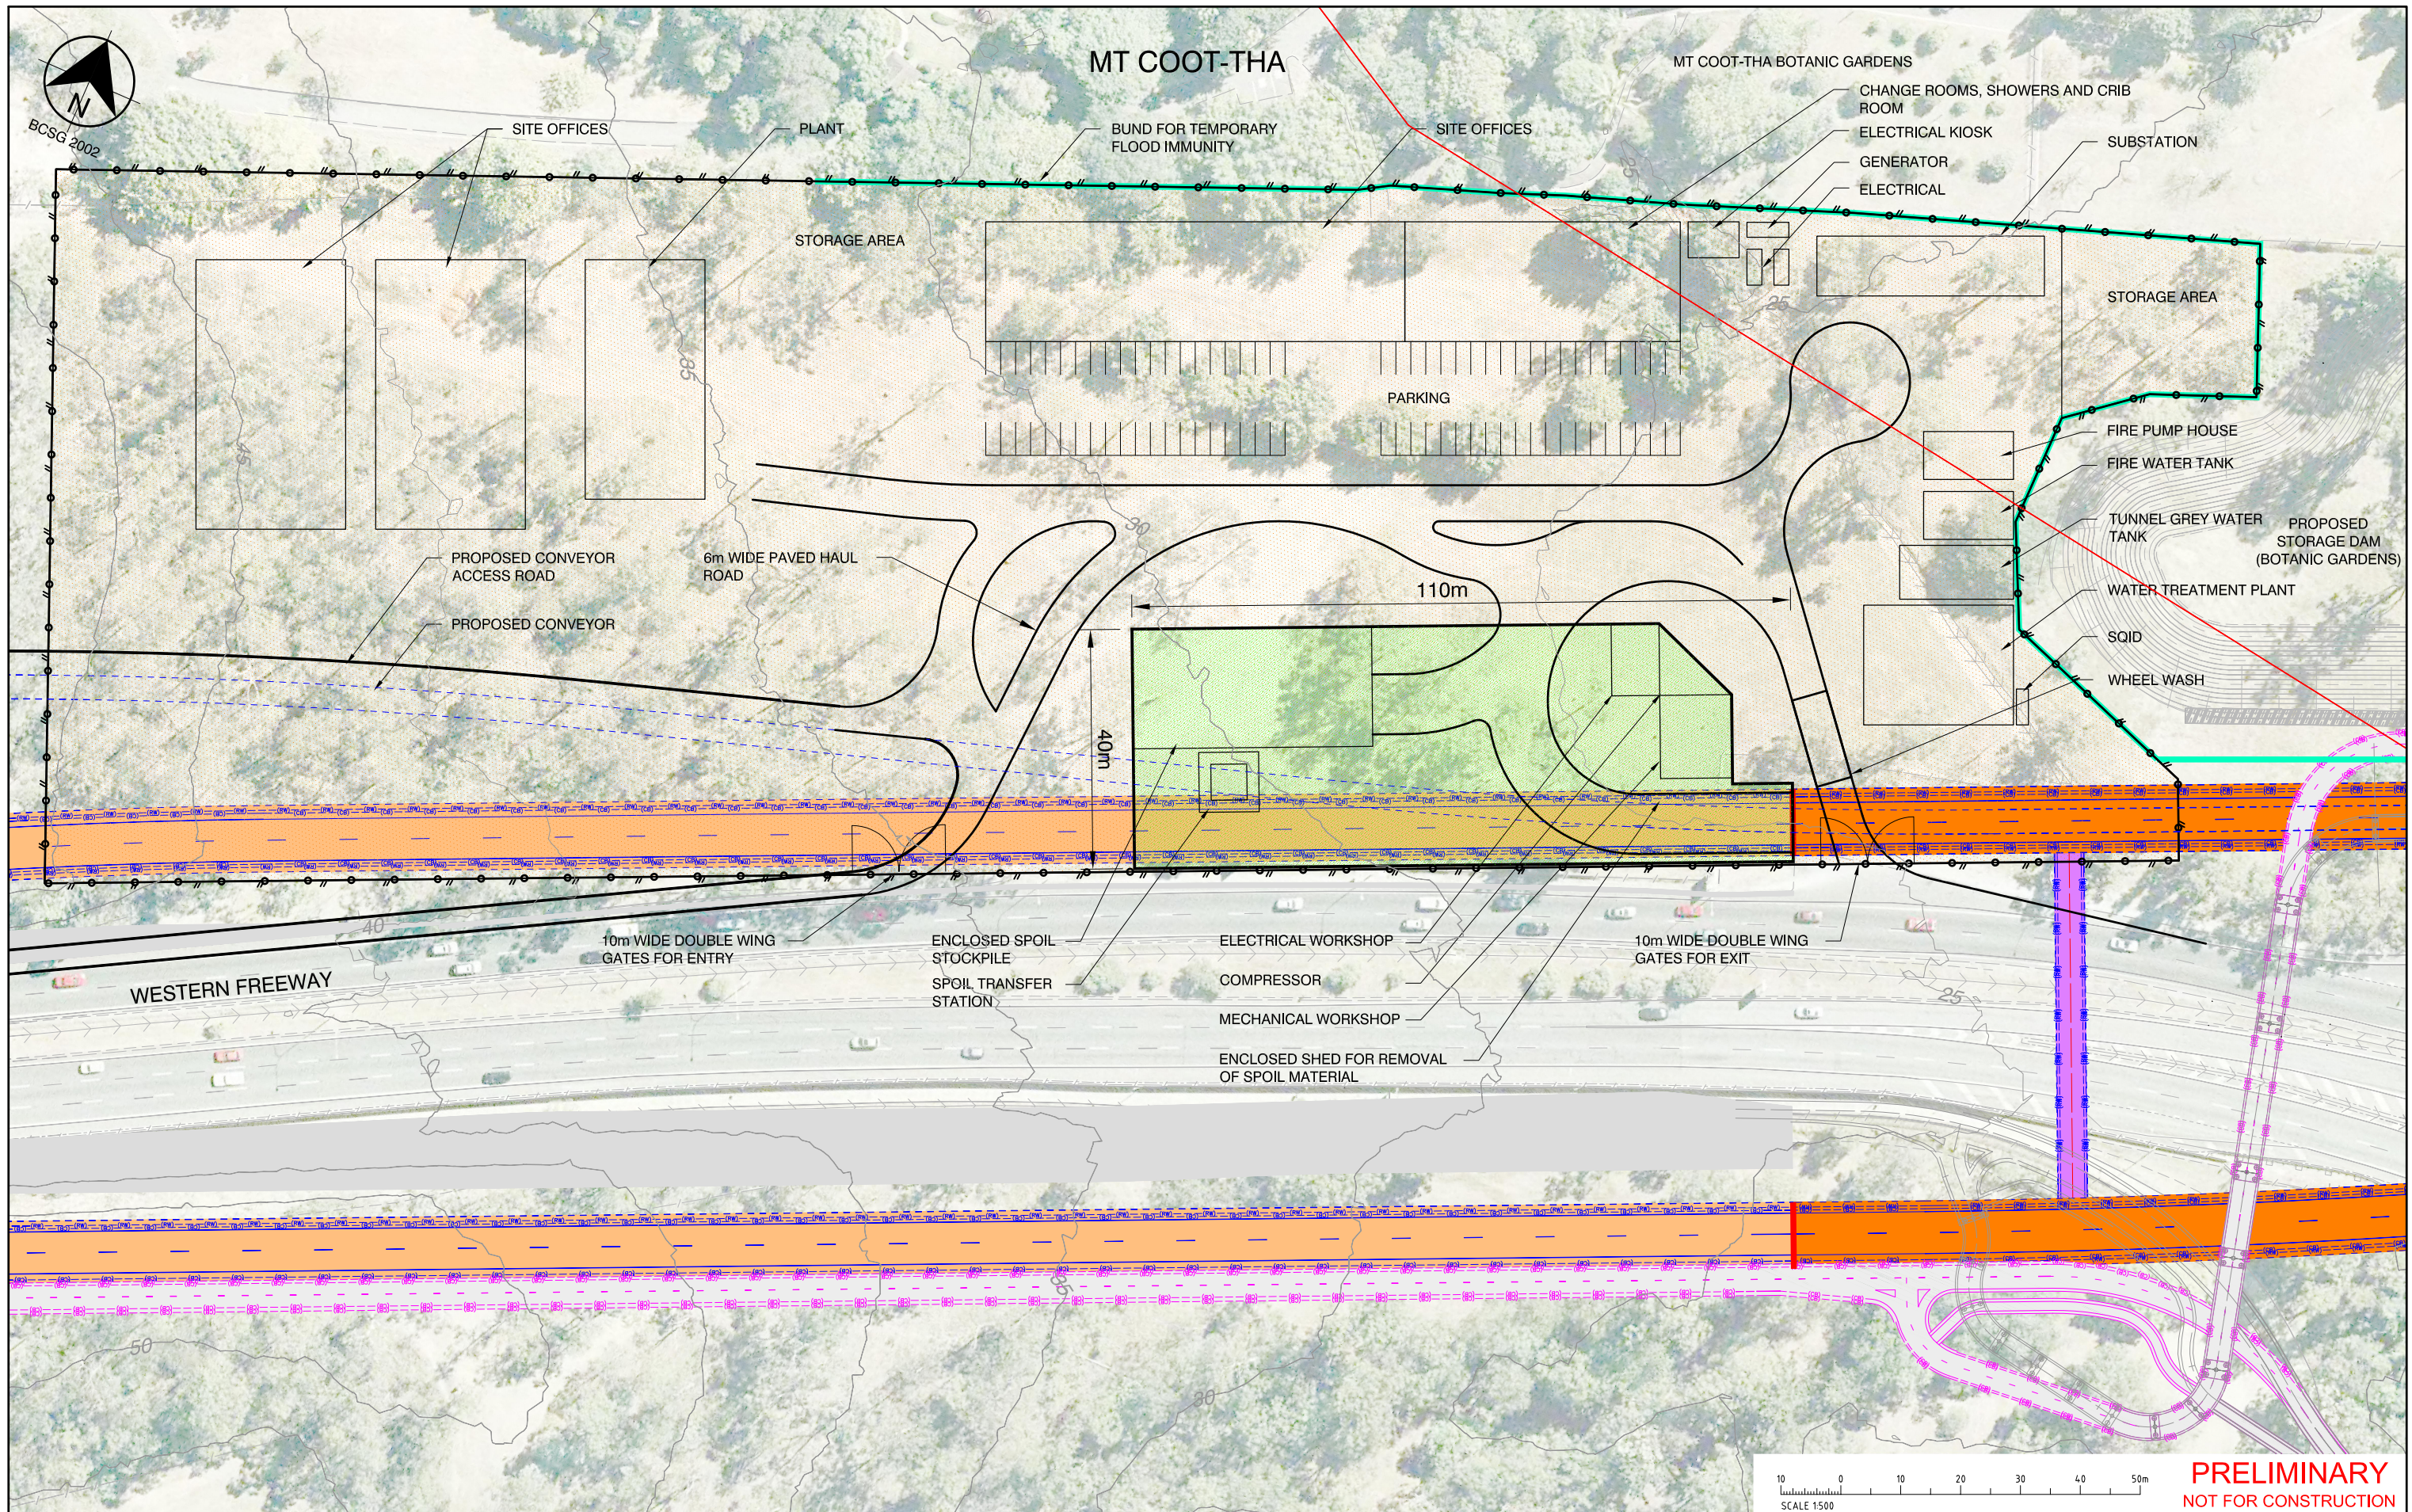

northern link

SINCLAIR KNIGHT MERZ
SKM **Connell Wagner**
JOINT VENTURE



EIS REFERENCE PROJECT Northern Link Proposed Western Freeway Construction Site (Plan 1 of 4)		Project No. 24531-003-01
Scale Half Size 1:1000 Full Size 1:500		Sketch No. EIS-CS-01
		Rev. A

10 20 30 40 50 100m