




PRELIMINARY
NOT FOR CONSTRUCTION

A	Sept 08	EIS Reference Project Design
Rev	Date	Revision Details

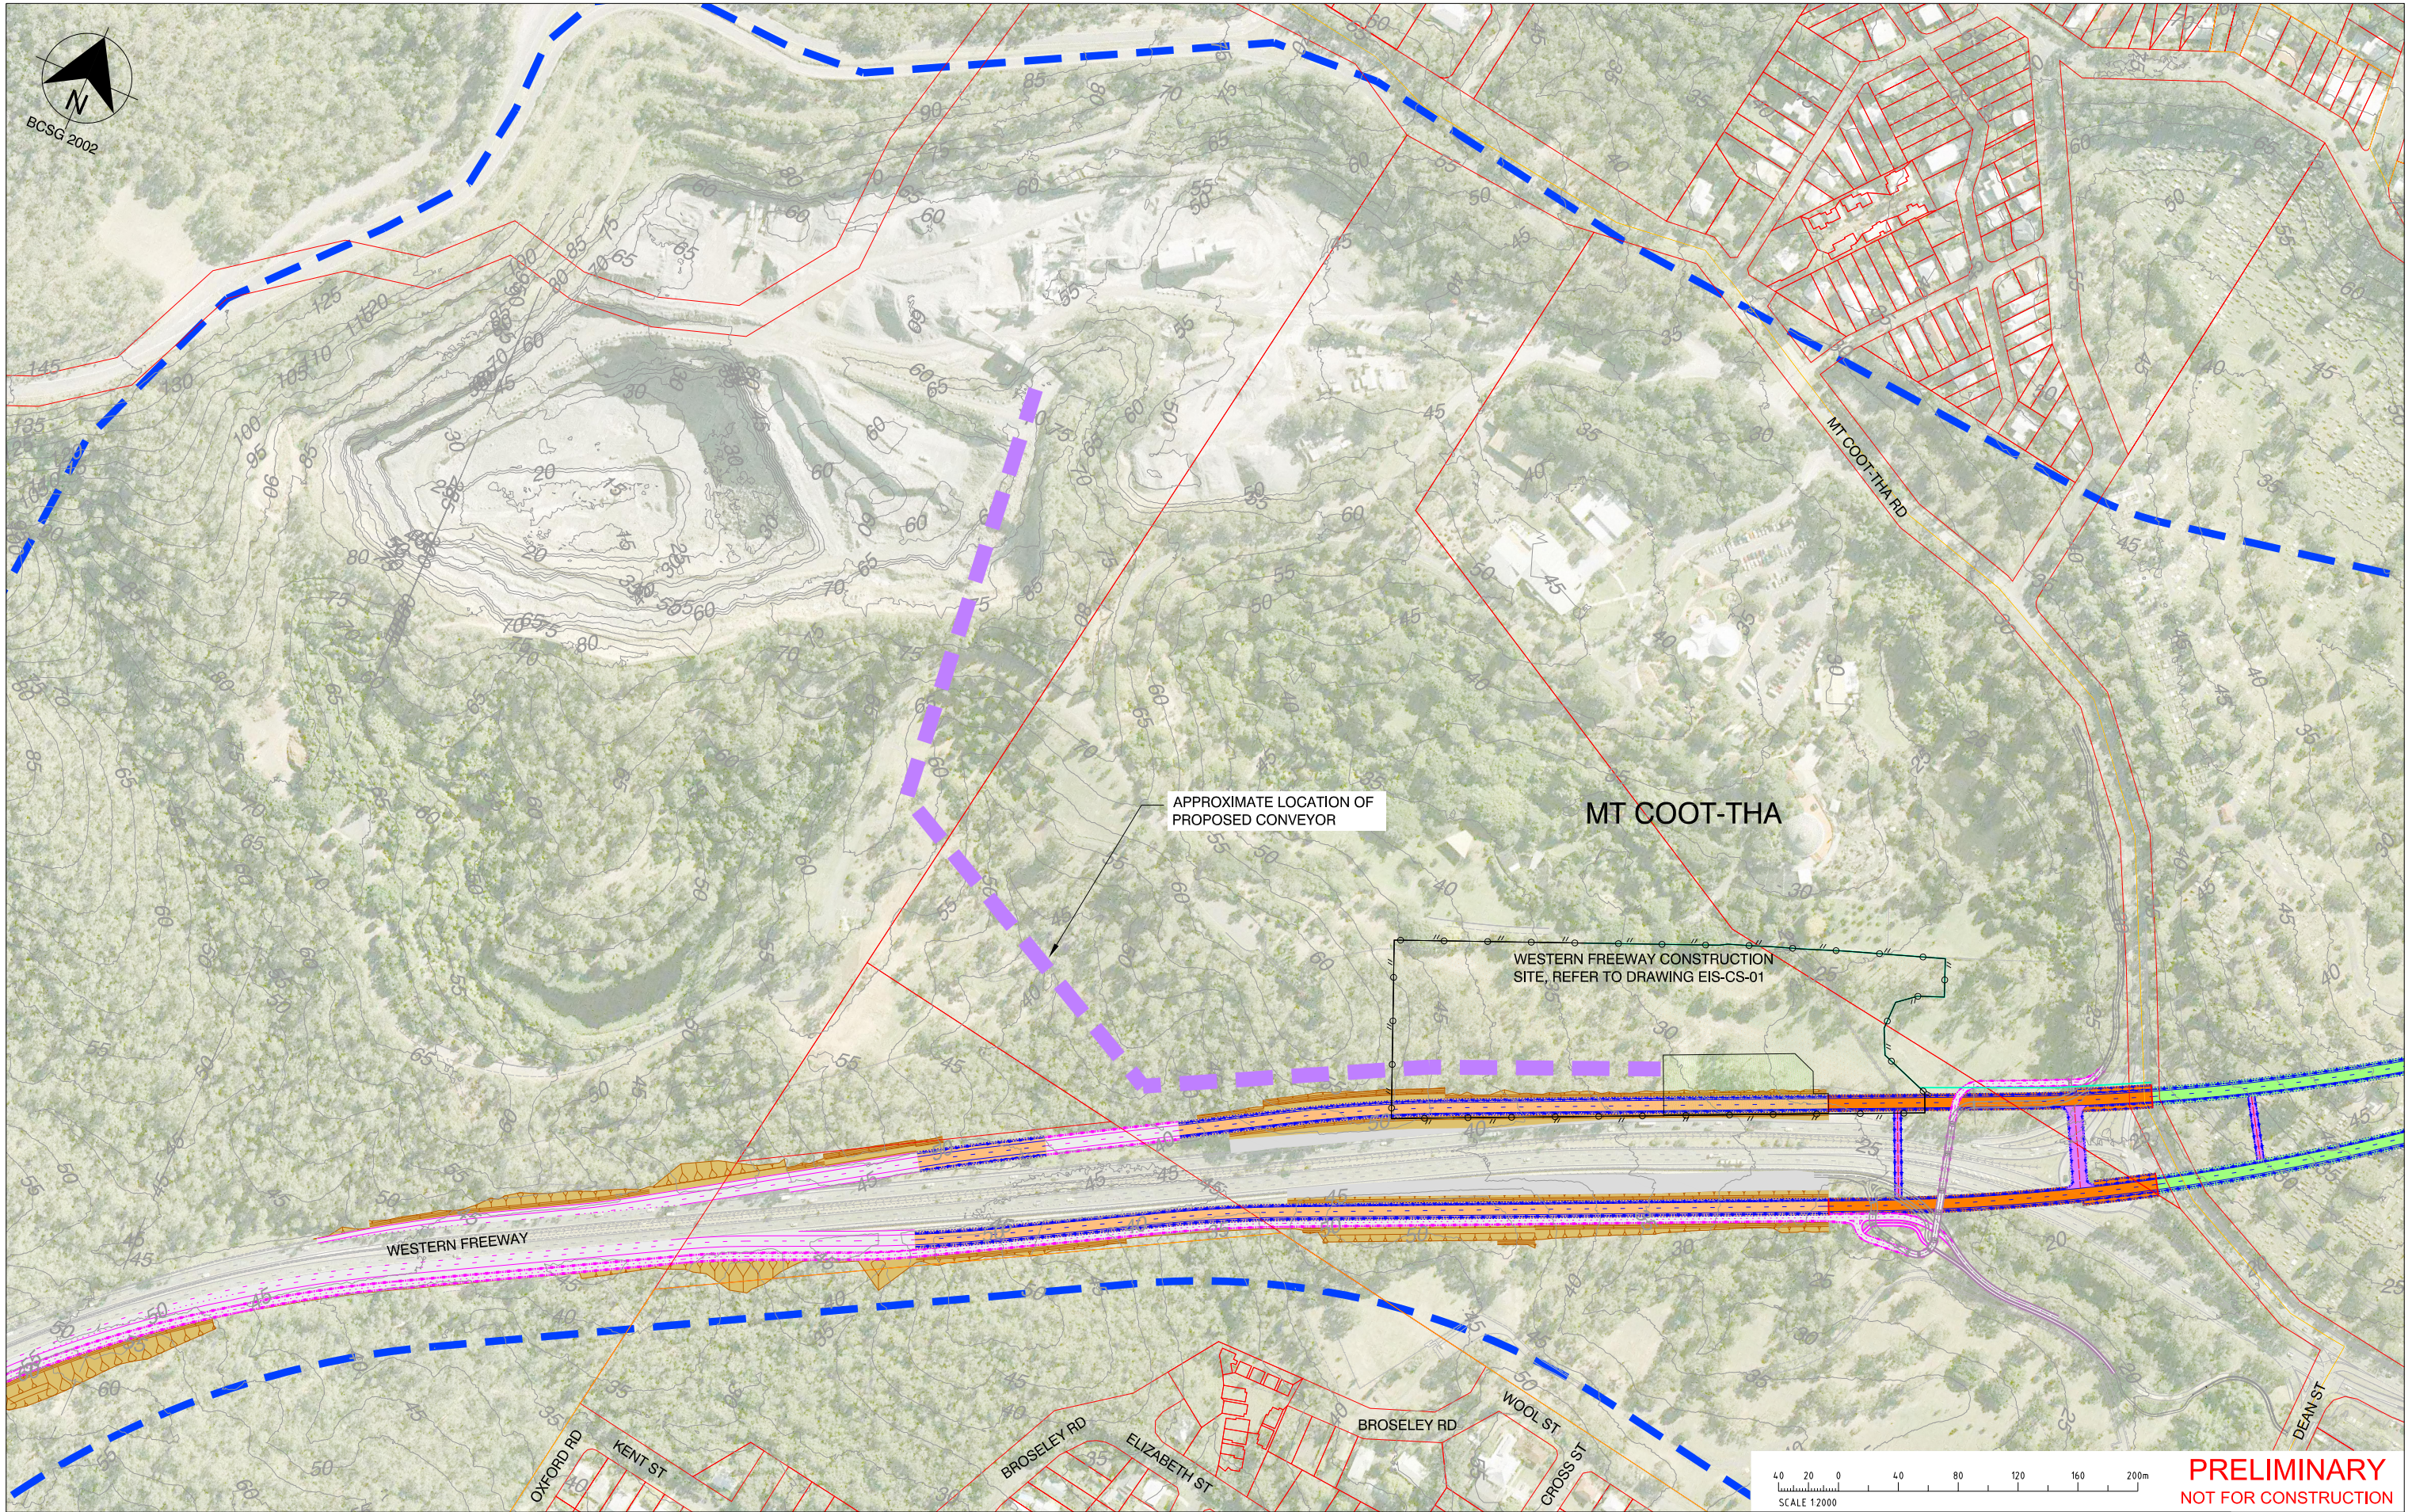

northern
link

SINCLAIR KNIGHT MERZ
SKM **Connell Wagner**
JOINT VENTURE



Dedicated to a better Brisbane

EIS REFERENCE PROJECT
Northern Link Project
Proposed Western Freeway
Conveyor Location
(Plan 4 of 4)

Project No
24531-003-01
Scale
Half Size 1:4000
Full Size 1:2000
Sketch No
Rev
EIS-CS-04 A

20 10 0 10 20 30 40 50 100m