




**NOTE :**  
LAYOUTS SHOW MAJOR TRAFFIC STAGES ONLY.  
FINAL TRAFFIC STAGING SUBJECT TO DETAILED  
DESIGN.



A	Sept 08	EIS Reference Project Design
Rev.	Date	Revision Details

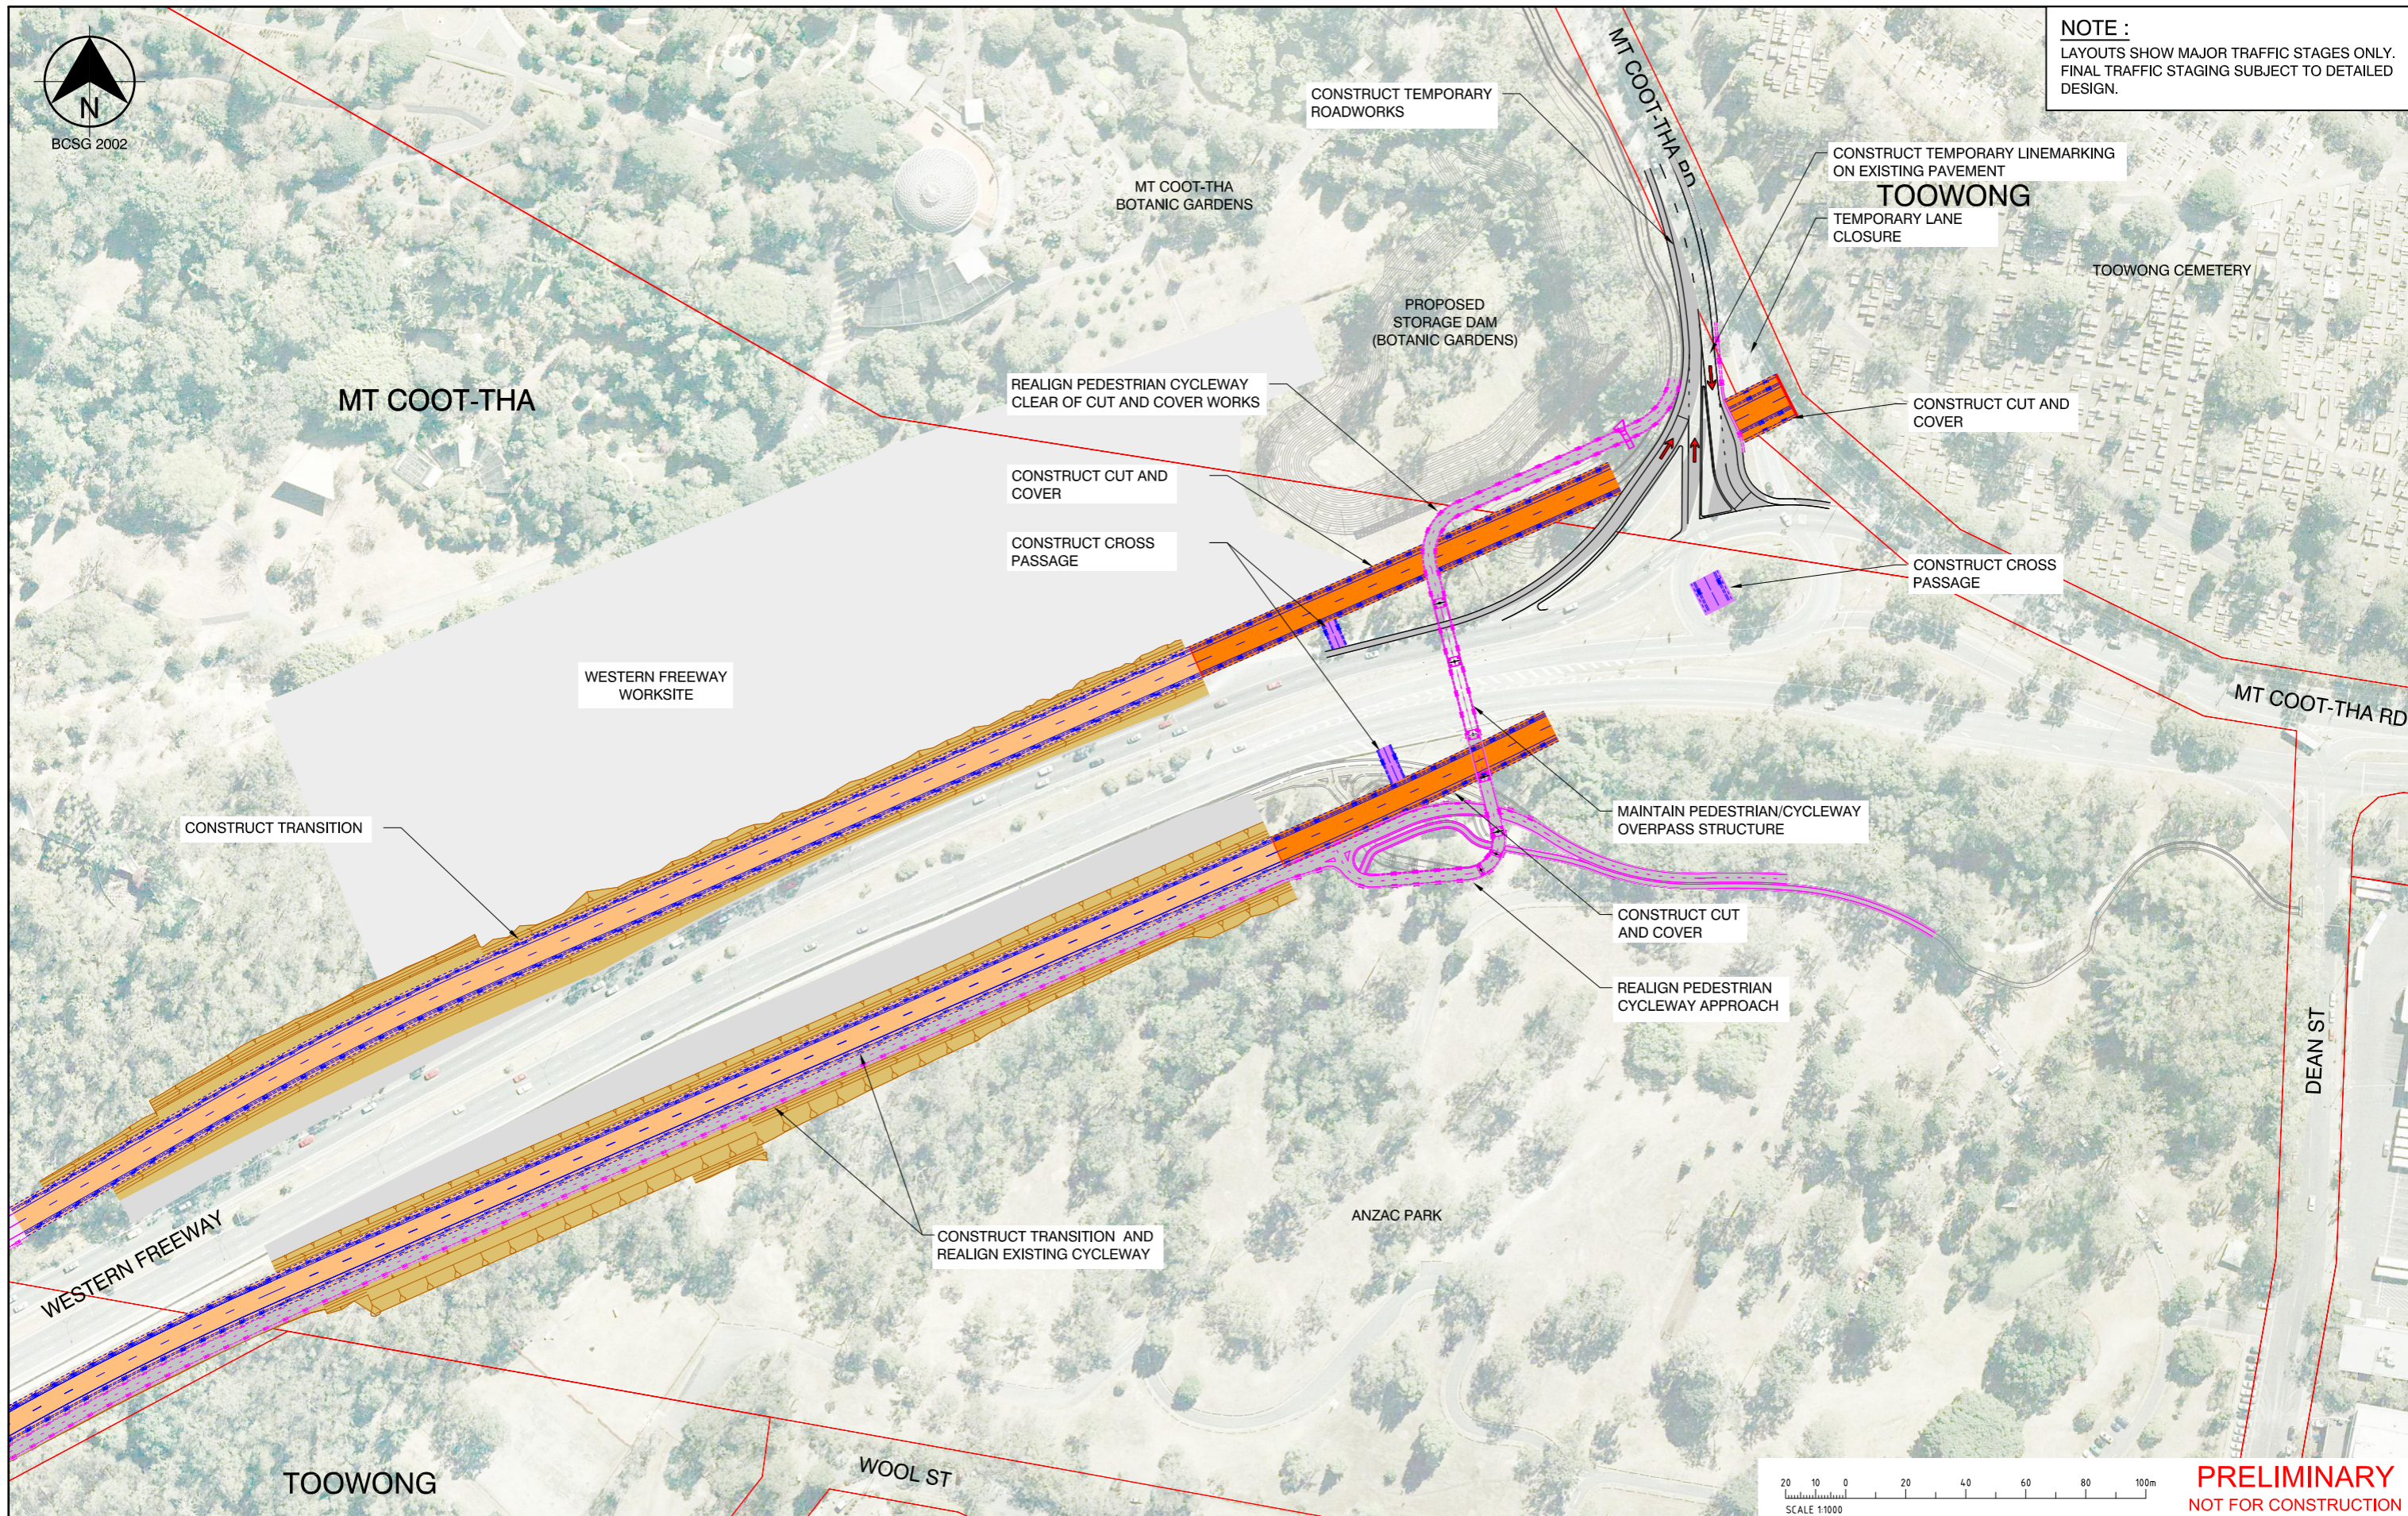

**northern**  
link

SINCLAIR KNIGHT MERZ  
**SKM** **Connell Wagner**  
JOINT VENTURE



**EIS REFERENCE PROJECT**  
Northern Link  
Traffic Management and Staging  
Western Freeway Connection  
(Stage 1 of 4)

Project No.	24531-003-01
Scale	Half Size 1:2000 Full Size 1:1000
Sketch No.	Rev.
EIS-TM-01	A

**PRELIMINARY**  
**NOT FOR CONSTRUCTION**