




NOTE :
1. LAYOUTS SHOW MAJOR TRAFFIC STAGES ONLY. FINAL TRAFFIC STAGING SUBJECT TO DETAILED DESIGN.
2. ROUNDABOUT LAYOUT INDICATIVE ONLY. DETAILED LAYOUT SUBJECT TO MAXIMISING EXISTING AND TEMPORARY PAVEMENT.

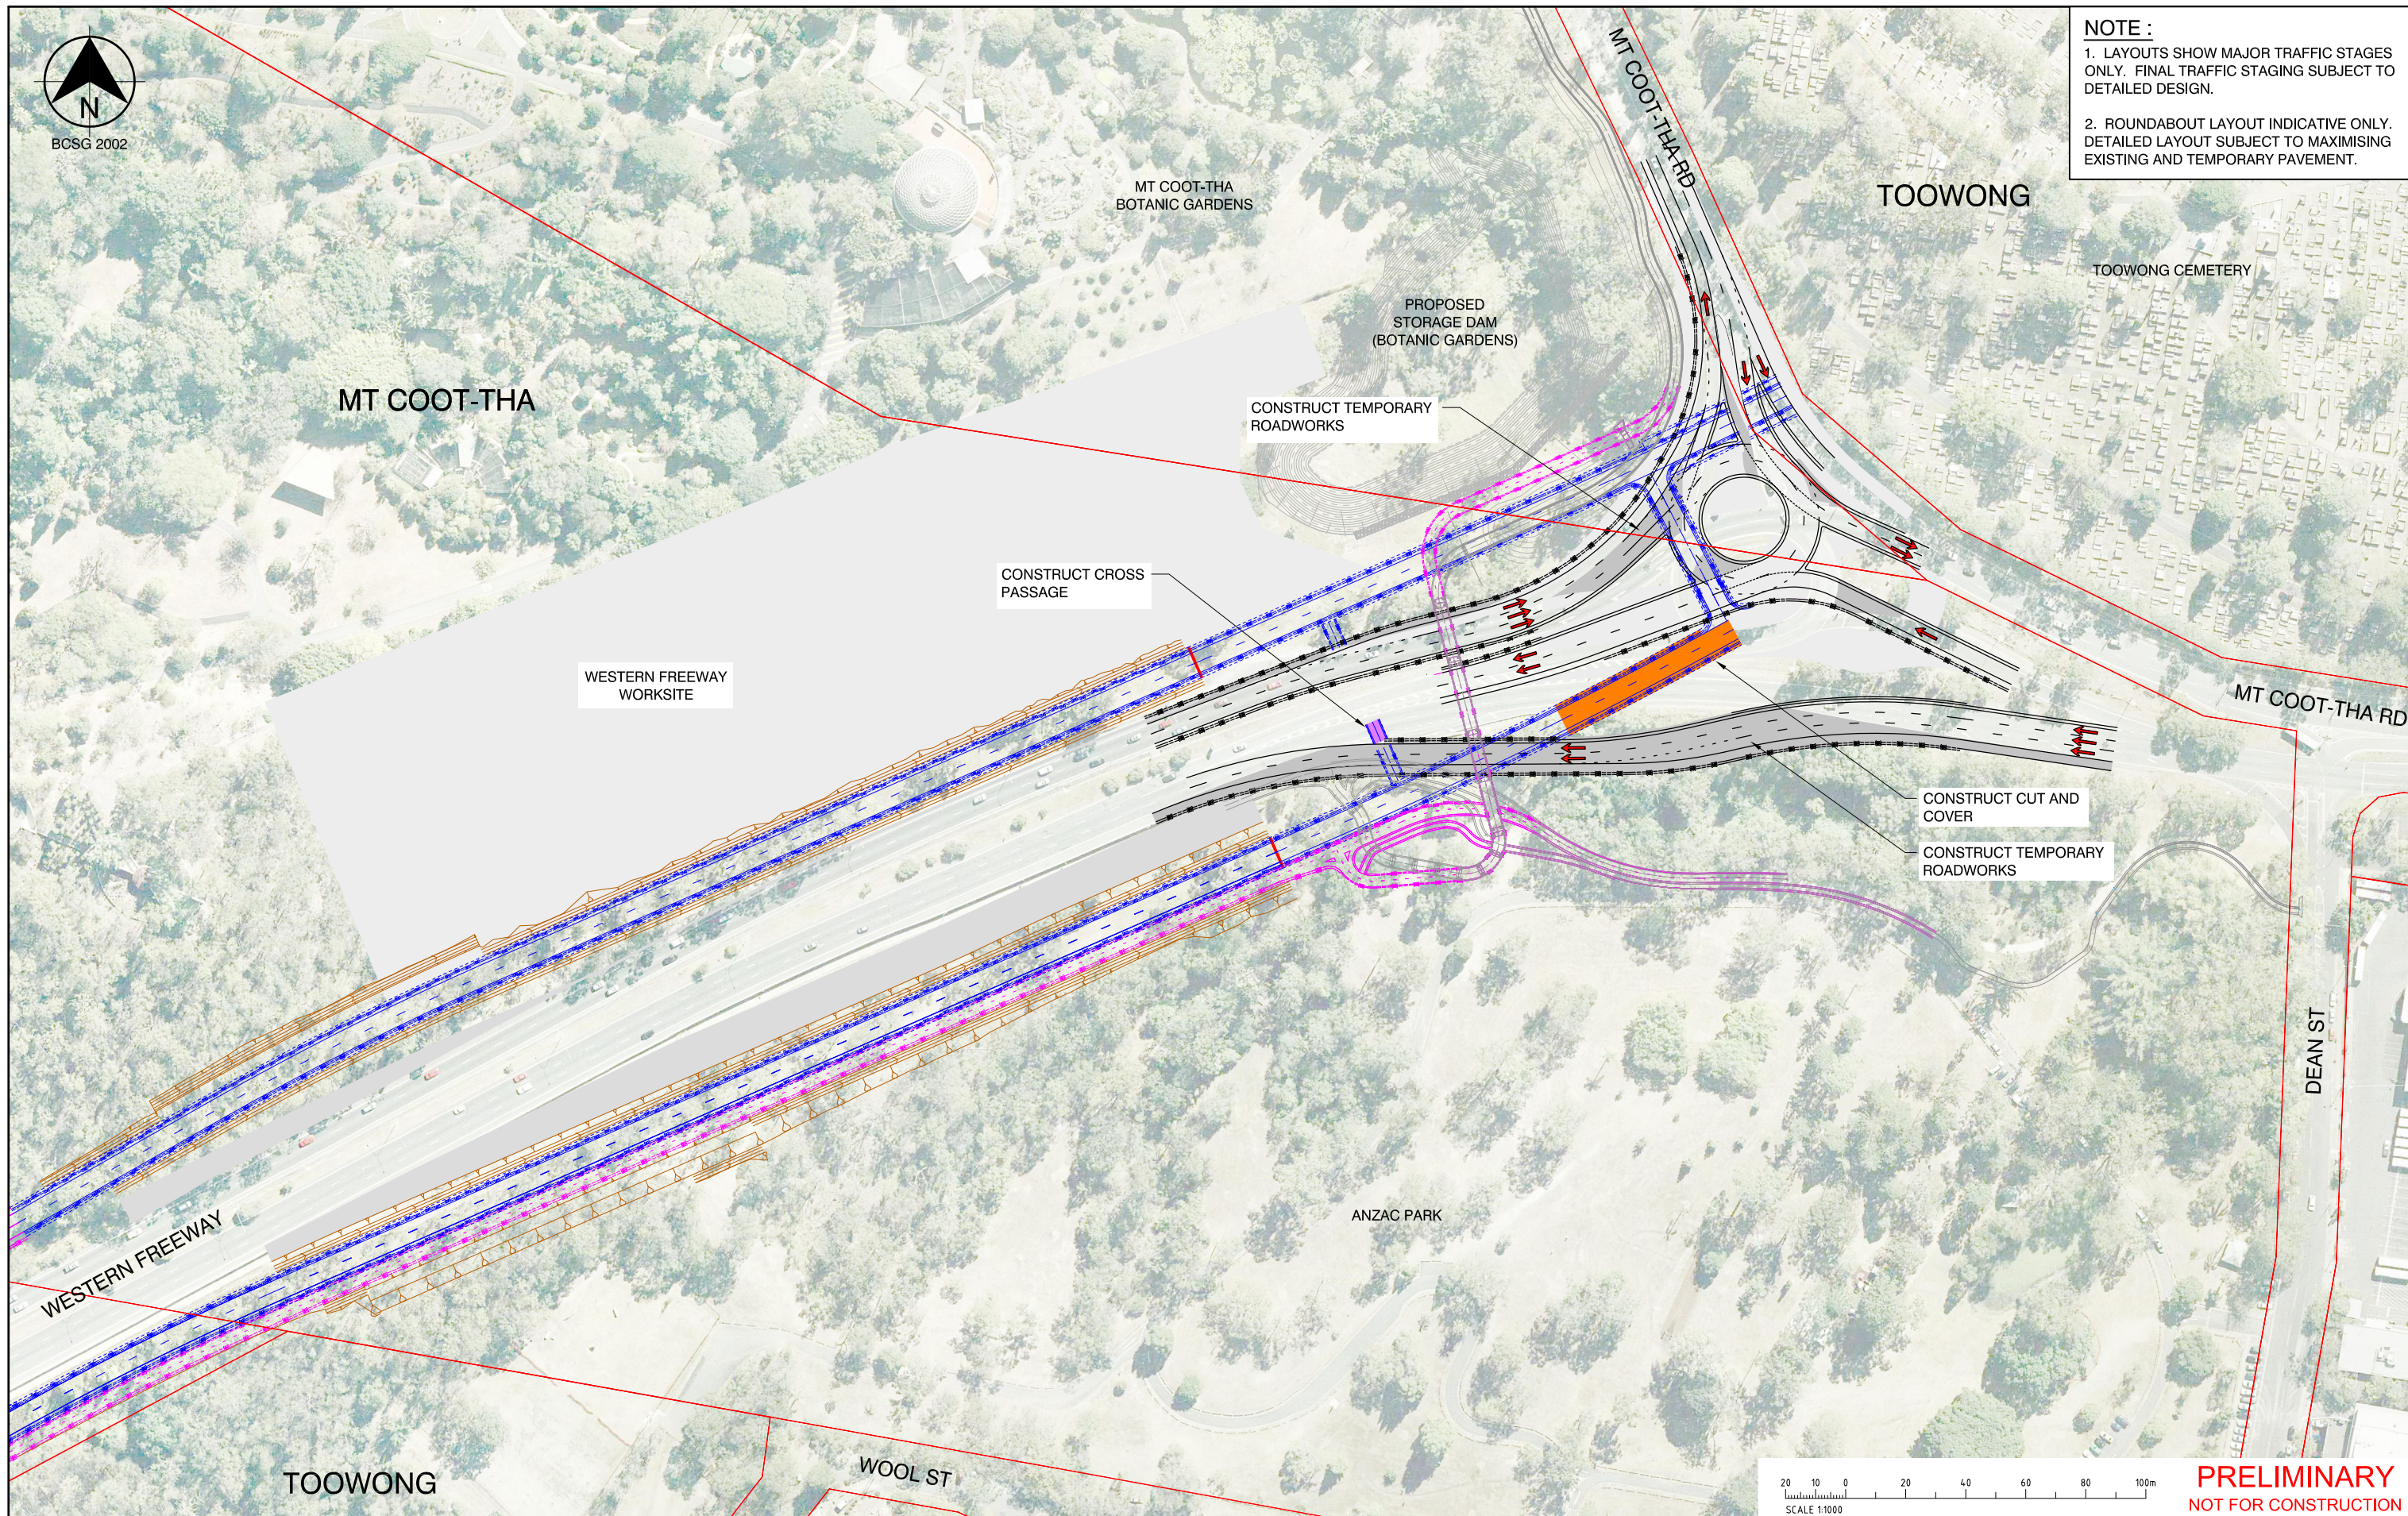

PRELIMINARY
NOT FOR CONSTRUCTION

Rev.	Date	Revision Details
A	Sept 08	EIS Reference Project Design



northern
link

SINCLAIR KNIGHT MERZ
SKM **Connell Wagner**
JOINT VENTURE



EIS REFERENCE PROJECT
Northern Link
Traffic Management and Staging
Western Freeway Connection
(Stage 3 of 4)

Project No.	24531-003-01
Scale	Half Size 1:2000 Full Size 1:1000
Sketch No.	Rev.
EIS-TM-03	A

