




HERSTON
VICTORIA PARK GOLF COMPLEX

- NOTE :**
1. LAYOUTS SHOW MAJOR TRAFFIC STAGES ONLY. FINAL TRAFFIC STAGING SUBJECT TO DETAILED DESIGN.
 2. CONNECTIVITY OF EXISTING PEDESTRIAN / CYCLEWAY TO BE MAINTAINED DURING CONSTRUCTION.
 3. EXISTING BUS STOPS TO BE RELOCATED DURING CONSTRUCTION TO MEET THE REQUIREMENTS OF TRANS LINK.

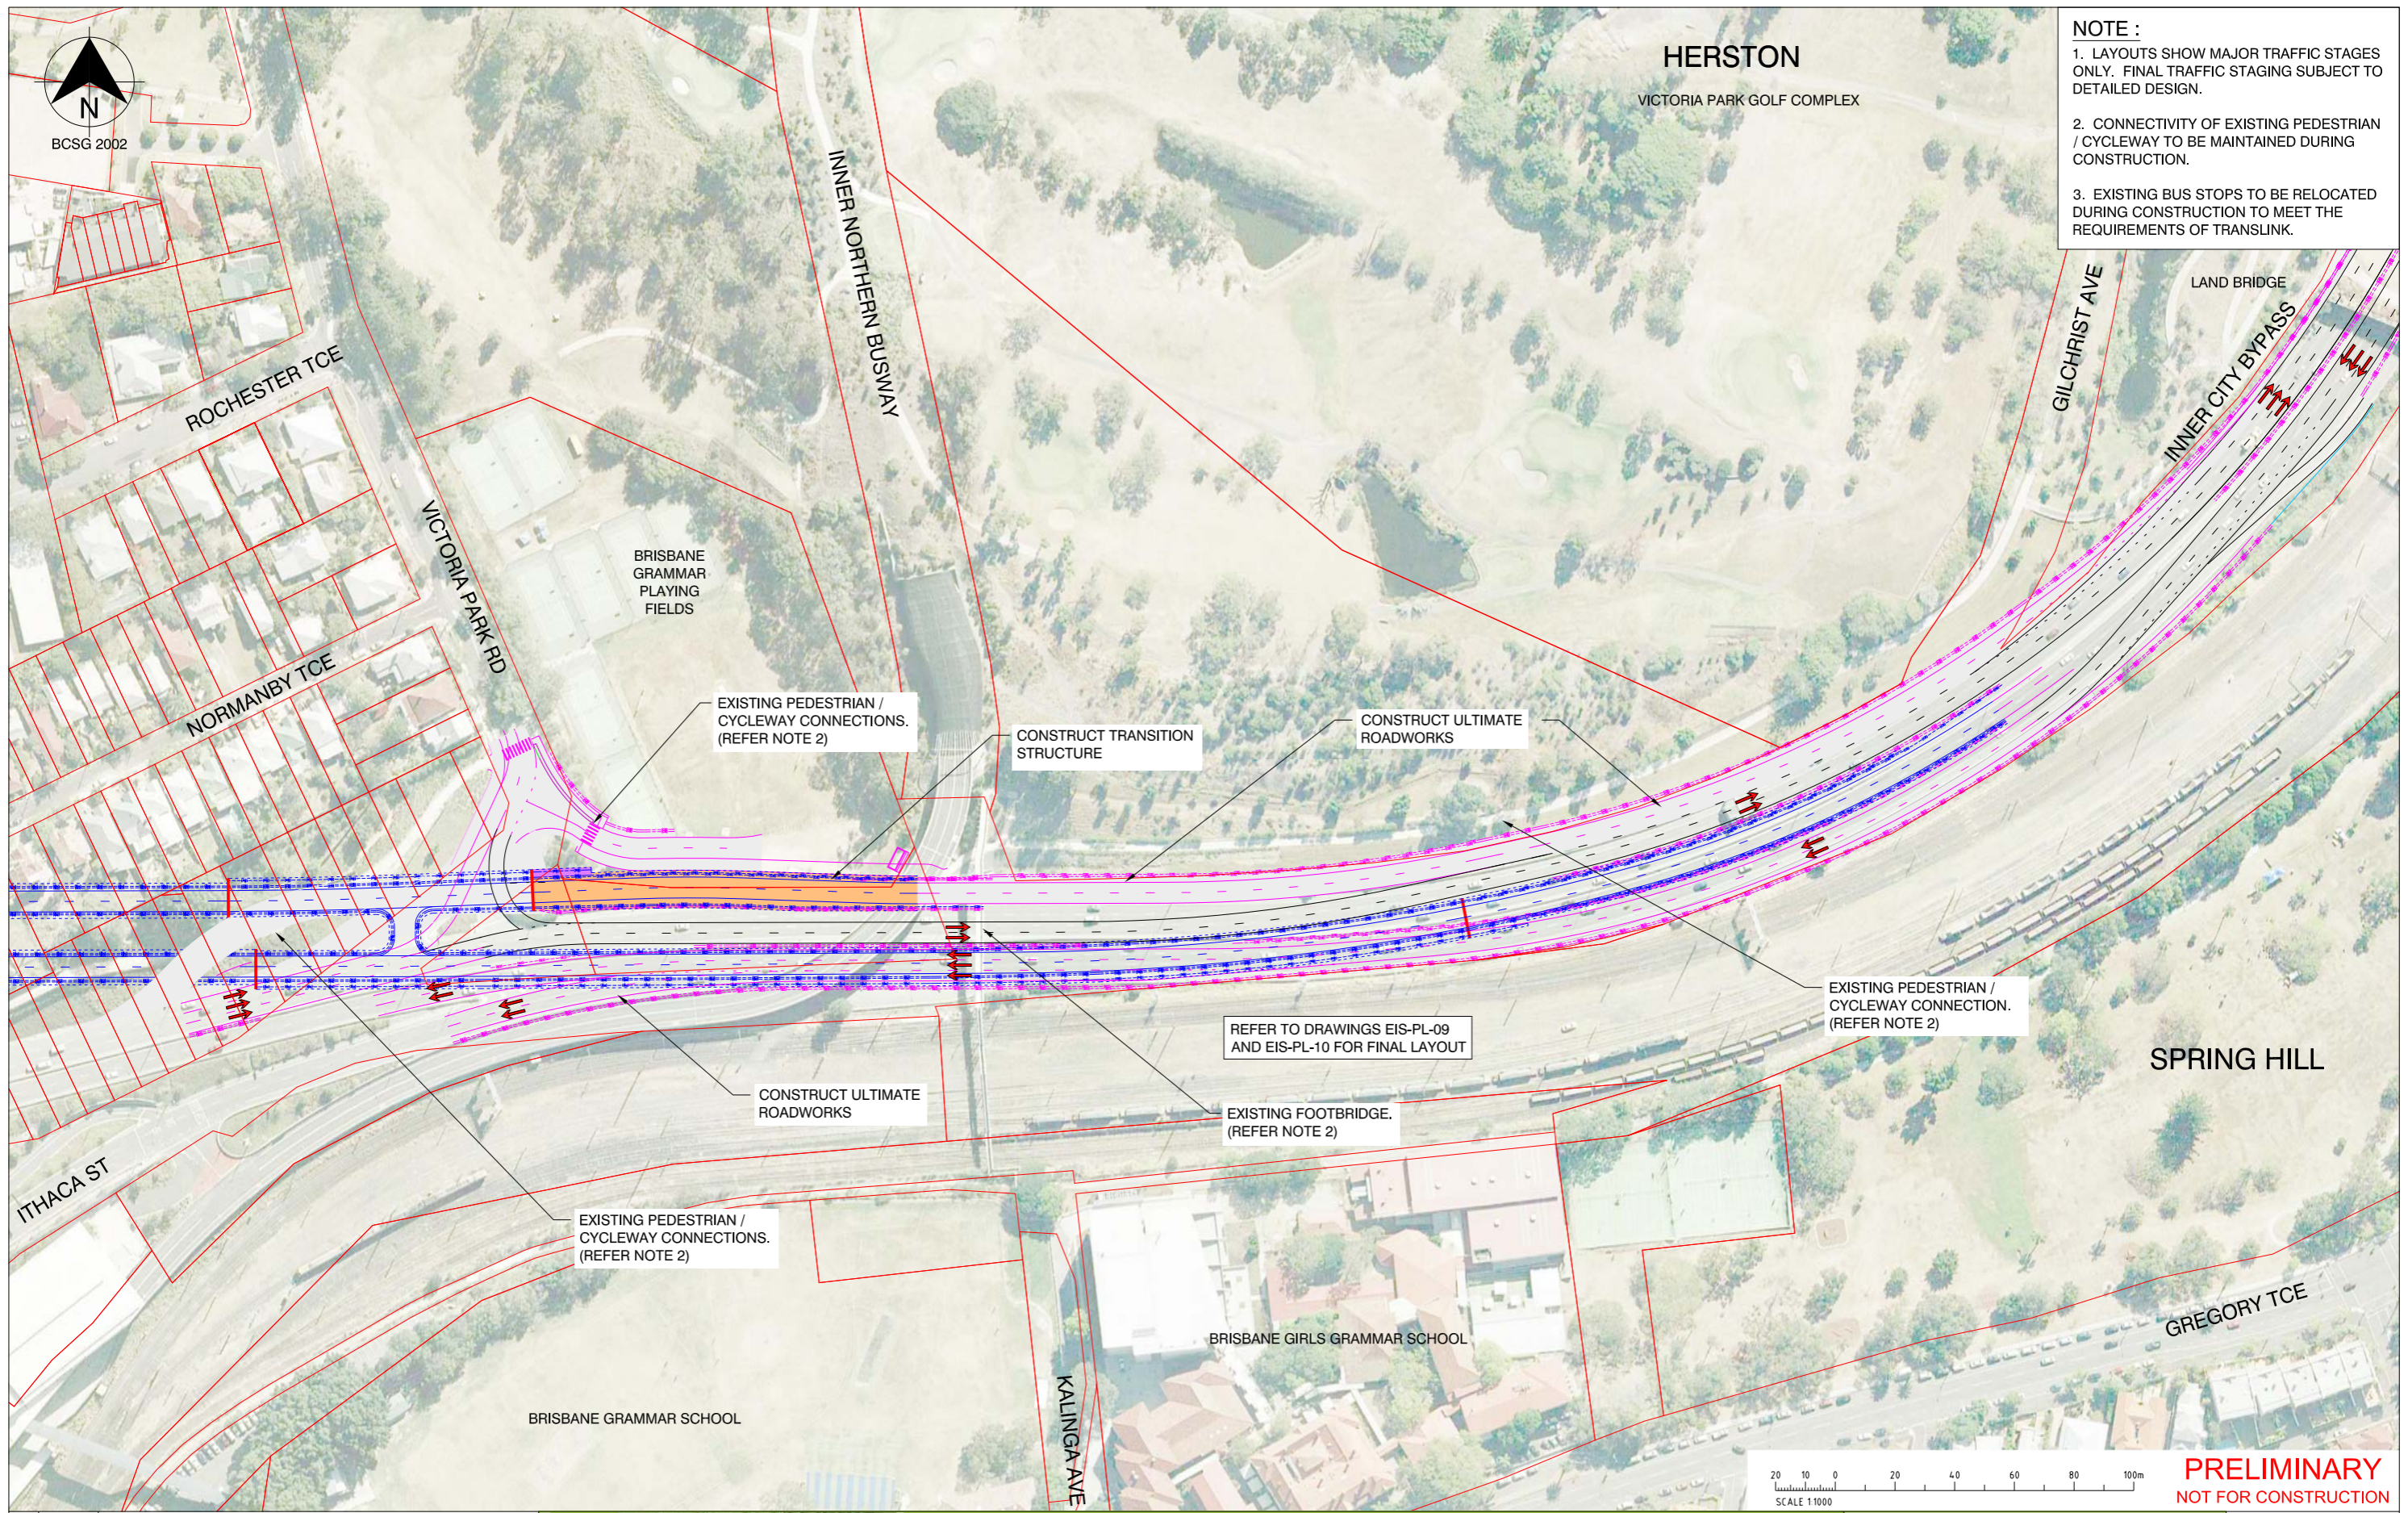

Rev	Date	Revision Details
B	May 09	Removal of Toowong and Kelvin Grove Connections
A	Sept 08	EIS Reference Project Design



PROJECT DESIGN
Northern Link
Traffic Management and Staging
Inner City Bypass Connection
(Stage 4 of 4)

PRELIMINARY
NOT FOR CONSTRUCTION

Project No	24531
Scale	1:2000 at A3 1:1000 at A1
Sketch No	EIS-TM-08
Rev	B

