


VENTILATION PLANS

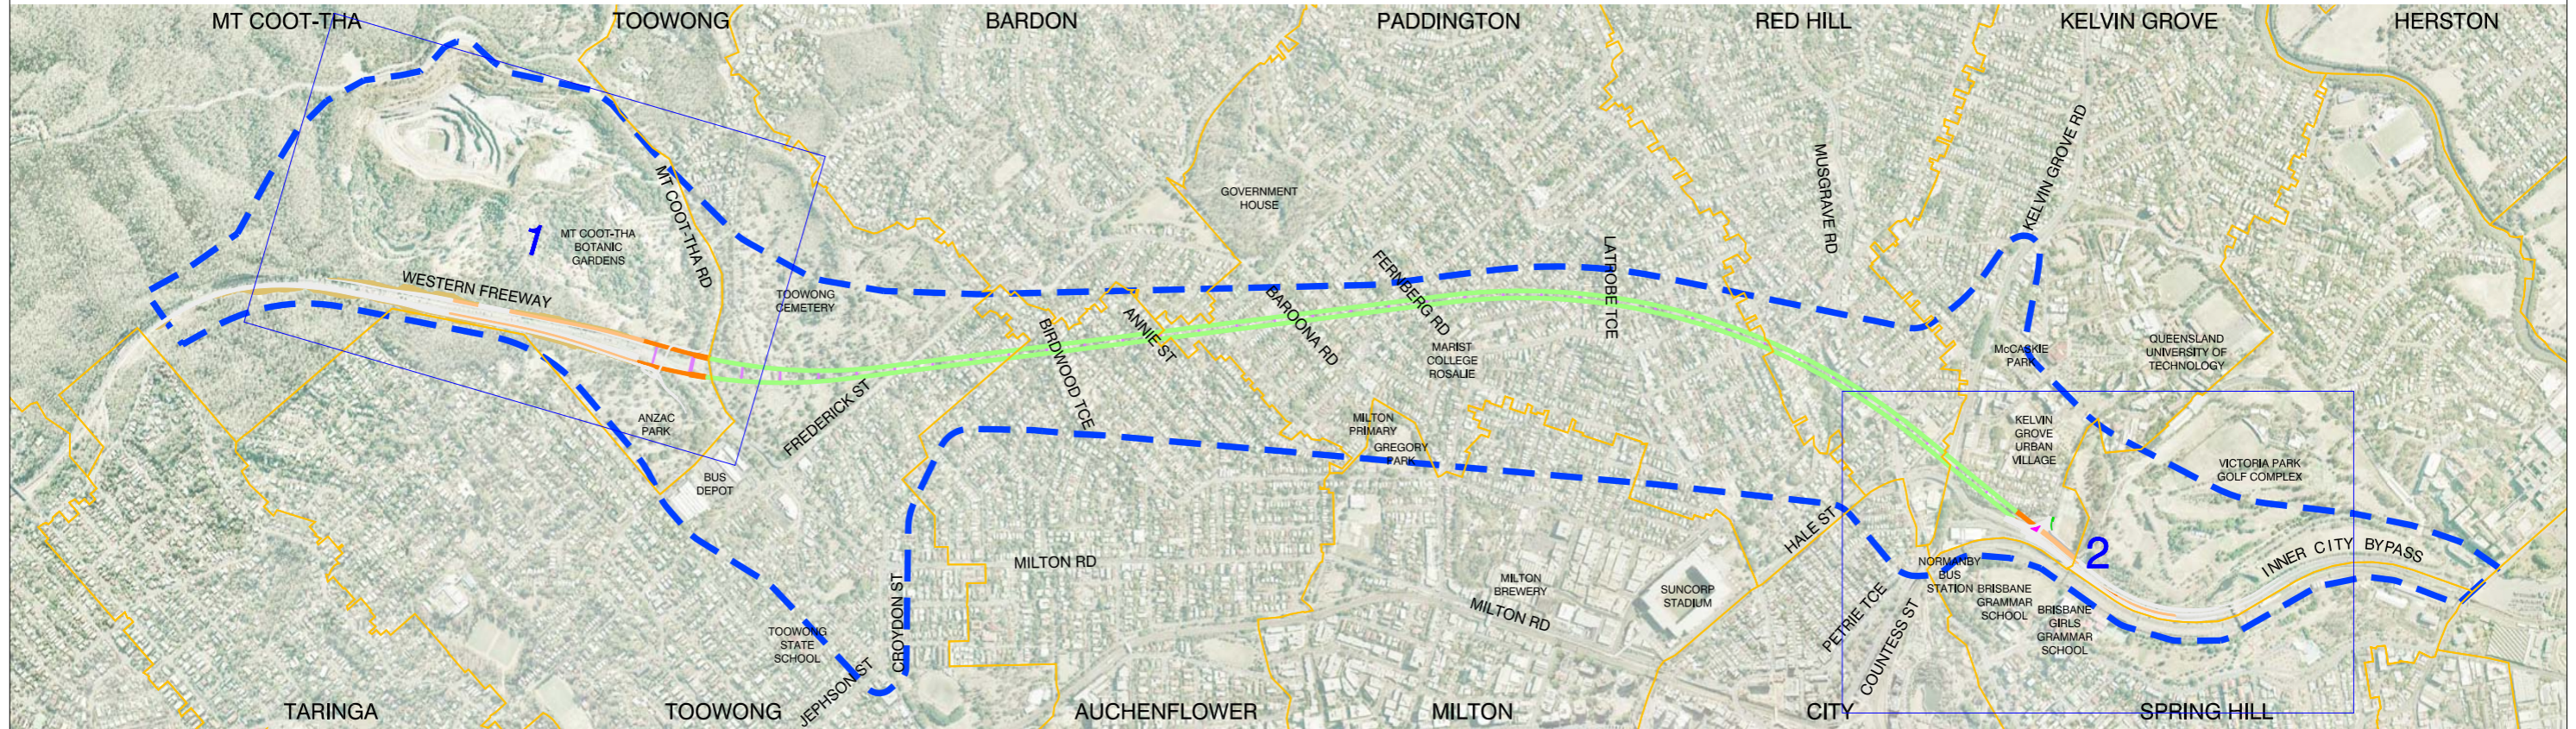

LOCALITY PLAN

LEGEND

- TBM DRIVEN TUNNEL
- CROSS PASSAGE
- CUT AND COVER TUNNEL
- TRANSITION STRUCTURE
- SURFACE WORKS
- AUXILIARY WORKS
- VERGE / FOOTPATH

- EARTHWORKS
- MEDIAN / ISLAND
- PORTALS (CUT AND COVER AND DRIVEN)
- CONCRETE BARRIER
- STRUCTURAL WALL
- EXTERNAL WALL FORMATION
- STUDY CORRIDOR

LEGEND

- VENTILATION OUTLET
- VENTILATION STATION
- VENTILATION TUNNEL



PRELIMINARY
NOT FOR CONSTRUCTION

Rev	Date	Revision Details
B	May 09	Removal of Toowong and Kelvin Grove Connections
A	Sept 08	EIS Reference Project Design



northern
link

SINCLAIR KNIGHT MERZ
SKM Connell Wagner
JOINT VENTURE



Dedicated to a better Brisbane

PROJECT DESIGN
Northern Link
Proposed Ventilation Sites
Key Sheets Layout

Project No.	24531
Scale	1:20,000 at A3 1:10,000 at A1
Sketch No.	Rev.
EIS-VS-00	B

