



KEYPLAN
N.T.S.

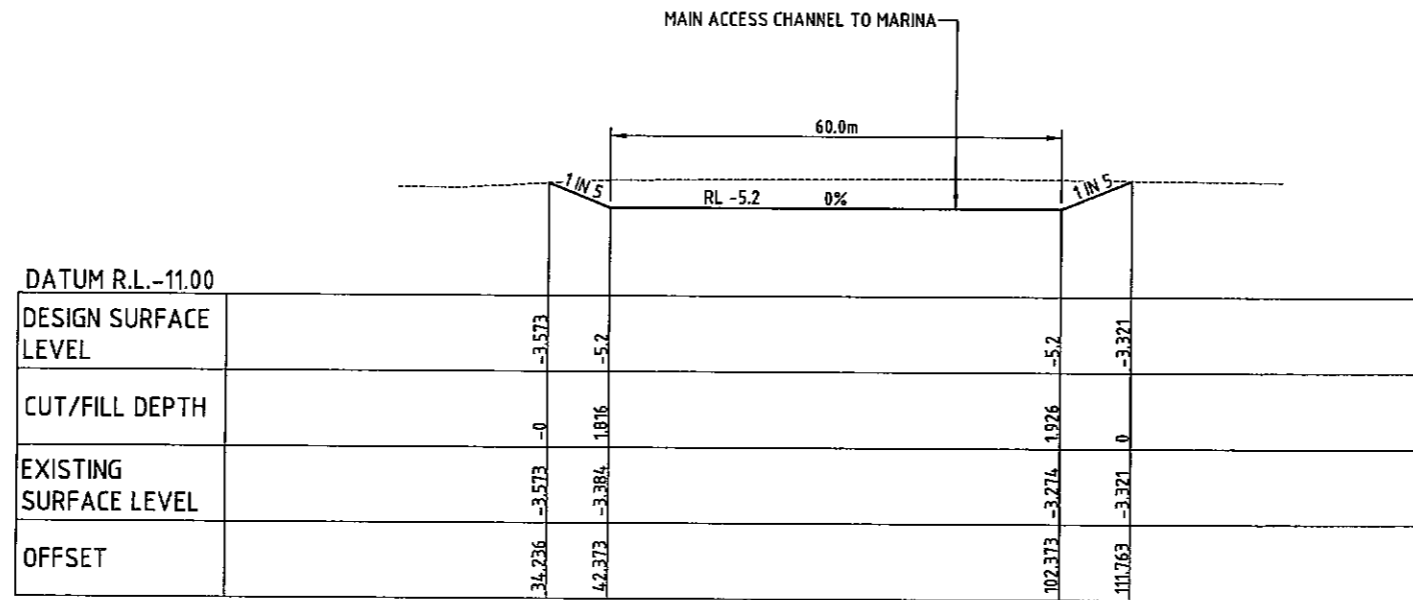

EARTHWORKS SITE SECTION 8
SCALE: HORIZONTAL - 1:100
VERTICAL - 1:250

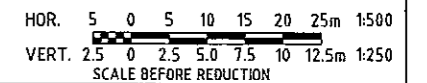

DATE PLOTTED: 14 August, 2008 - 9:34am

© Cardno (Qld) Pty Ltd All Rights Reserved 2005. Copyright in the whole and every part of this drawing belongs to Cardno (Qld) Pty Ltd and may not be used, sold, transferred, copied or reproduced in whole or in part in any manner or form or on any media, in any person other than by agreement with Cardno (Qld) Pty Ltd.		DESIGNED: <i>ML</i> DRAWN: <i>SD</i> CHECKED: <i>DC</i> RECOMMENDED: PROJ. MAN. <i>[Signature]</i> APPROVED: PROJ. DIR. <i>[Signature]</i> CAD FILE: L17968-48WV1A.dwg XREF: X1-A1-80-SHT-X-BASE	A1 DATUM: A.H.D.		OFFICES: TELEPHONE FAX Brisbane (07) 3369 9622 (07) 3369 9722 Sydney (02) 9418 8233 (02) 9418 8529 Gold Coast (07) 5539 9333 (07) 5538 4647 Sunshine Coast (07) 5443 2655 (07) 5443 2642 Townsville (07) 4772 1188 (07) 4721 2508 Hervey Bay (07) 4124 5455 (07) 4124 5155 Central Coast (02) 4323 2558 (02) 4324 3251 Melbourne (03) 9818 7755 (03) 9818 7033 Rockhampton (07) 4924 7500 (07) 4928 4375 Toowoomba (07) 4637 8122 (07) 4637 8155	SHUTE HARBOUR MARINA DEVELOPMENT SHUTE HARBOUR MARINA BULK EARTHWORKS CUT AND FILL SITE SECTIONS SHEET 4 OF 4	DATE: 1-08-2008 DRAWING No: 7900/48/01-110	Rv. DATE REVISIONS REC. APPR.
--	--	--	------------------	--	--	--	--	-------------------------------