



**PROPOSED DEVELOPMENT**  
**TYPICAL ROAD CROSS SECTION (TWO LANES)**  
 SCALE 1:50

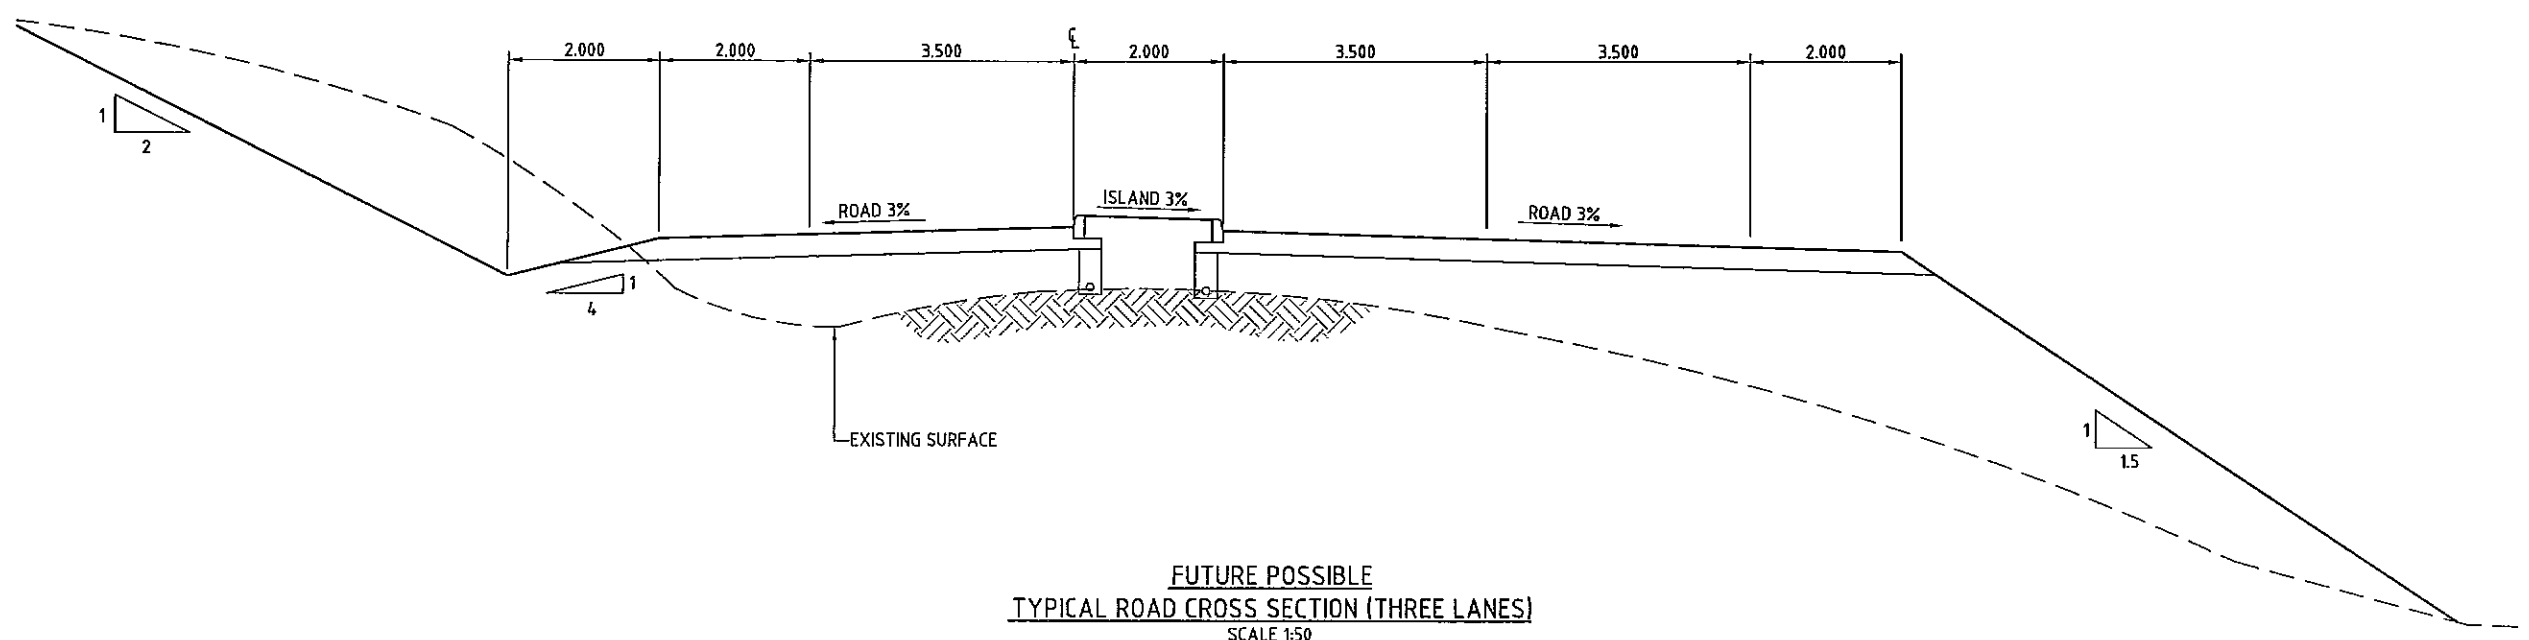

**FUTURE POSSIBLE**  
**TYPICAL ROAD CROSS SECTION (THREE LANES)**  
 SCALE 1:50

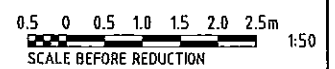

DATE PLOTTED: 04 August, 2008 - 09:38am

| REV. | DATE | REVISIONS | REC. | APPR. |
|------|------|-----------|------|-------|
|      |      |           |      |       |
|      |      |           |      |       |
|      |      |           |      |       |

© Cardno (Qld) Pty Ltd All Rights Reserved 2005.  
 Copyright in the whole and every part of this drawing belongs to Cardno (Qld) Pty Ltd and may not be used, sold, transferred, copied or reproduced in whole or in part in any manner or form or on any media, to any person other than by agreement with Cardno (Qld) Pty Ltd.  
 This document is produced by Cardno (Qld) Pty Ltd solely for the benefit of and use by the client in accordance with the terms of the reference. Cardno (Qld) Pty Ltd does not and shall not assume any responsibility or liability whatsoever to any third party arising out of any use or reliance by that party on the content of this document.

DESIGNED: *AS*  
 DRAWN: *SD*  
 CHECKED: *BC*  
 RECOMMENDED: PROJ. MAN. *Alw...*  
 APPROVED: PROJ. DIR. *De...*  
 CAD FILE: L:\7900-48\01\Acad\7900-48-01.dwg  
 XREF: s:\XR-A1-00-SHT

**A1** DATUM: A.H.D.  
**Cardno**  
 Cardno (Qld) Pty Ltd  
 Level 1, 5 Gardner Close, Milton 4084  
 P.O. Box 308, Toowoomba 4085.  
 Email: cardno@cardno.com.au  
 Web: www.cardno.com.au  
 ACN: 051 074 992

OFFICES:  
 Brisbane (07) 3369 9822 (07) 3369 9722  
 Sydney (02) 9418 8233 (02) 9418 8528  
 Gold Coast (07) 5539 9333 (07) 5539 4847  
 Sunshine Coast (07) 5443 2555 (07) 5443 2642  
 Townsville (07) 4772 1166 (07) 4721 2508  
 Harvey Bay (07) 4124 5455 (07) 4124 5155  
 Central Coast (02) 4323 2556 (02) 4324 3251  
 Melbourne (03) 9818 7705 (03) 9818 7033  
 Rockhampton (07) 4924 7500 (07) 4926 4375  
 Toowoomba (07) 4637 8122 (07) 4637 8155

**SHUTE HARBOUR MARINA DEVELOPMENT**  
 SHUTE HARBOUR MARINA  
 SHUTE HARBOUR ROAD  
 TYPICAL ROAD CROSS SECTIONS

DATE: 1-08-2008  
 DRAWING No:  
**7900/48/01-201**  
 RV.