
NOT FOR CONSTRUCTION

- NOTES:

 1. ALL DIMENSIONS ARE IN METRES UNLESS SPECIFIED NOTED.
 2. FOR TYPICAL PILE AND DRAINAGE DETAILS REFER TO DRAWINGS 220101 220161.

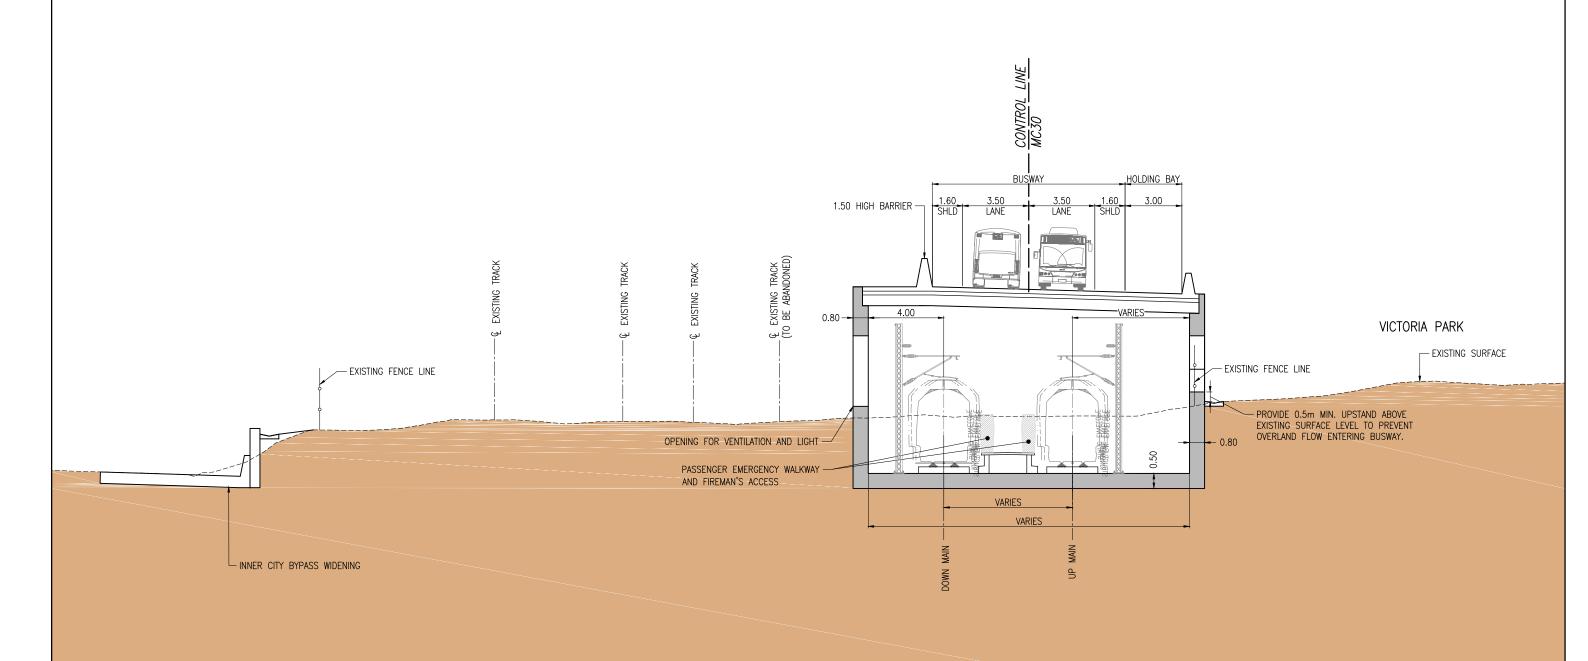



		Associated	Job Nos	Survey Data	Scales SCALE E 1 : 200 (A3) 1 : 100 (A1)	BRISBANE CITY BaT (BUS AND TRAIN PROJECT) REFERENCE DESIGN					NORTHERN ZONE							
			Datun	n							TYPICAL SECTION							Queensland
		Auxiliary	Drg Nos Horiz.	riz. d							1	SHEET 6				- 100 P 100 P	Government	
2 ISSUED FOR EIS	01/08/14		Heigh			Reference Points					Drawn	ENGINEERING CERTIFICATION				Job No.		
1 REVISED REFERENCE DESIGN	30/06/14		Origin			Preceding	Dist. to start	From start to	From end to	Following	М .Н.Q	ENG. AREA	NAME	SIGNATURE	NO.	DATE	Contract. No.	
O REFERENCE DESIGN	06/06/14		Surve	v	Dimensions shown in metres	RP RP	of job (km)	end of job	Following RP	RP	Designed	LEAD	A.WATT	A.D.W		01/08/14	Drawing No.	320151 2
Revisions/Descriptions	Certification Date	Microfiled	Books		except where shown otherwise						W.L.L						Series Number	6 of 11
CAD FILES C:\pwworking\aecom_au\quiqleym\dms04434\UBAT-B-3-20-00-DG-320151.dwg				•	Last Modified :- Jul 07, 2014 - 4:09pm	:- Jul 07, 2014 - 4:09pm Through Chainage from												MRR_Detail (06/13)