


SECTION A

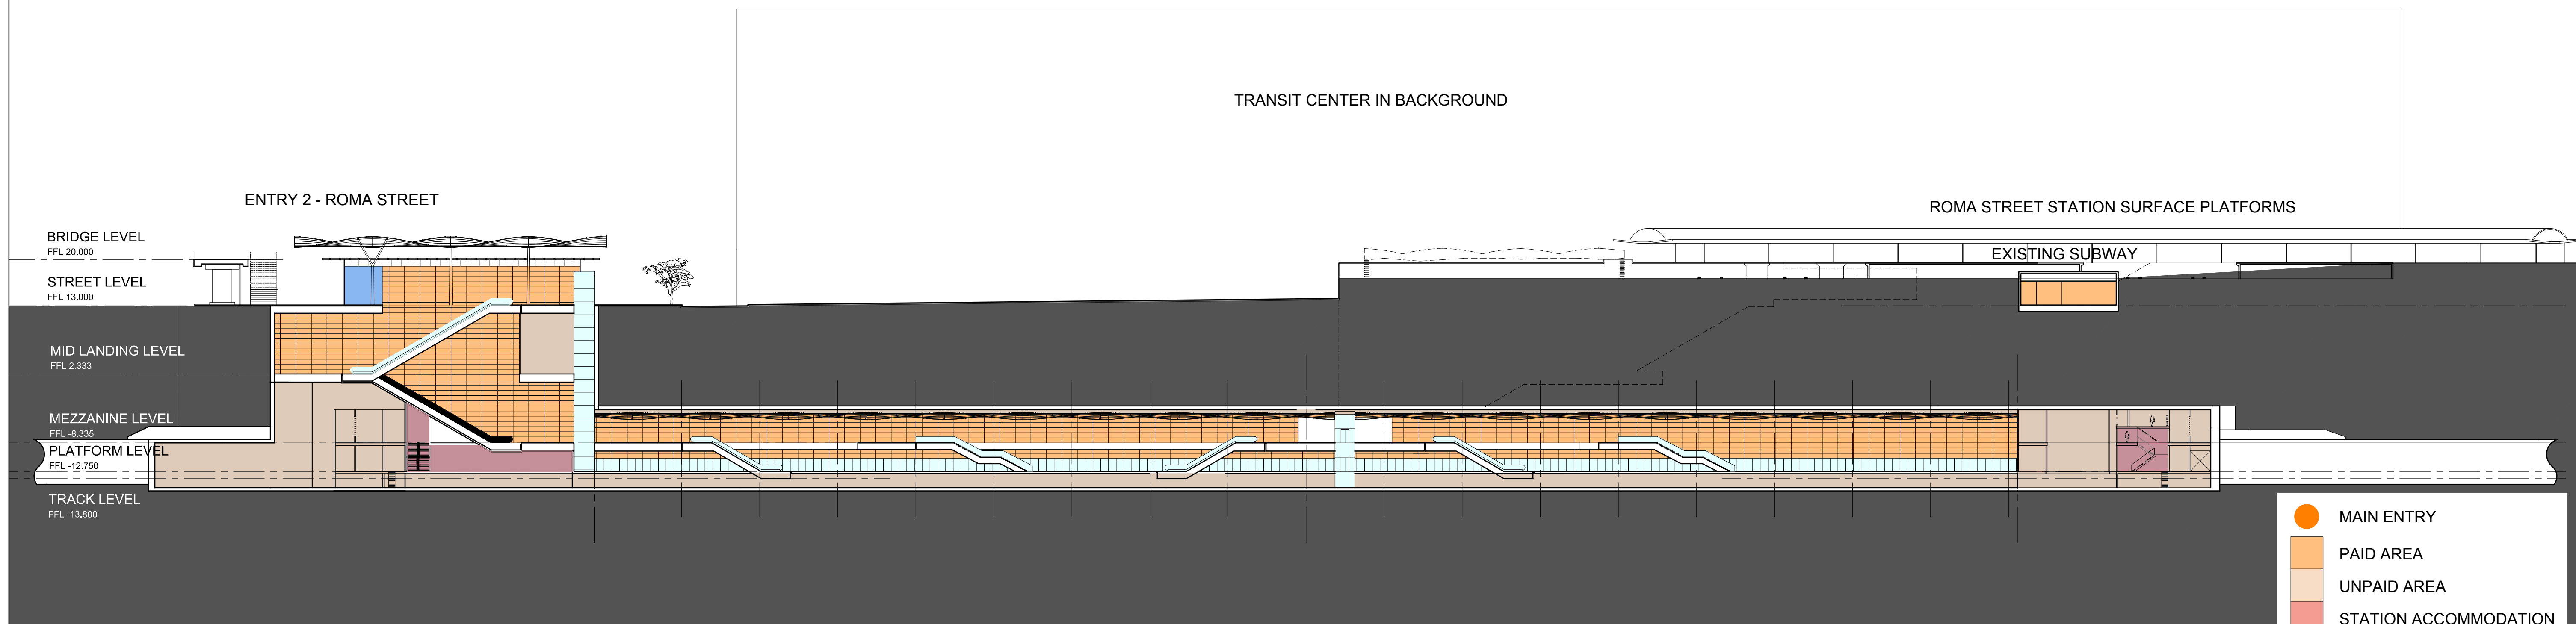

SECTION B

- MAIN ENTRY
- PAID AREA
- UNPAID AREA
- STATION ACCOMMODATION
- SERVICES
- RETAIL
- FUTURE DEVELOPMENT
- FIRE EGRESS
- OUTDOOR PUBLIC SPACE

This drawing is confidential and shall only be used for the purposes of this project.

NO.	BY	DATE	DESCRIPTION	APPD
C		13.05.11	UPDATED REFERENCE DESIGN	

Scale

0 5m 10m 12.5m
1:250@A1 1:500@A3 Section A-A

0 10m 20m 25m
1:500@A1 1:1000@A3 Section B-B

NOT FOR CONSTRUCTION

DISCLAIMER:
THIS DOCUMENT IS FOR THE PURPOSE OF BUSINESS CASE AND EIS DEVELOPMENT ONLY. THE DESIGN SHOWN ON THIS DRAWING IS CONSIDERED TO HAVE AN ACCURACY LEVEL APPROPRIATE FOR THE INTENDED PURPOSE OF THE REFERENCE DESIGN. THIS DOCUMENT USES DATA PROVIDED BY THIRD PARTIES WHICH HAS NOT BEEN INDEPENDENTLY VERIFIED. INFORMATION SHOULD BE REVIEWED DURING SUBSEQUENT PHASES OF THE PROJECT. ALL USE OF, OR RELIANCE UPON THIS DOCUMENT BY ANY THIRD PARTY IS AT THE RISK OF THAT THIRD PARTY.

DRAWN _____ CHECKED _____

LEAD DESIGN CONSULTANT

AECOM
AECOM Australia Pty Ltd A.B.N. 20 093 846 925

SUB-CONSULTANT

HASSELL
HASSELL Ltd A.B.N. 24 007 711 435

CrossRiverRail

Queensland Government

CROSS RIVER RAIL
ROMA STREET STATION SECTIONS

Status REFERENCE DESIGN

Rev. No. CRR-RMA-A-3006

Rev. C