



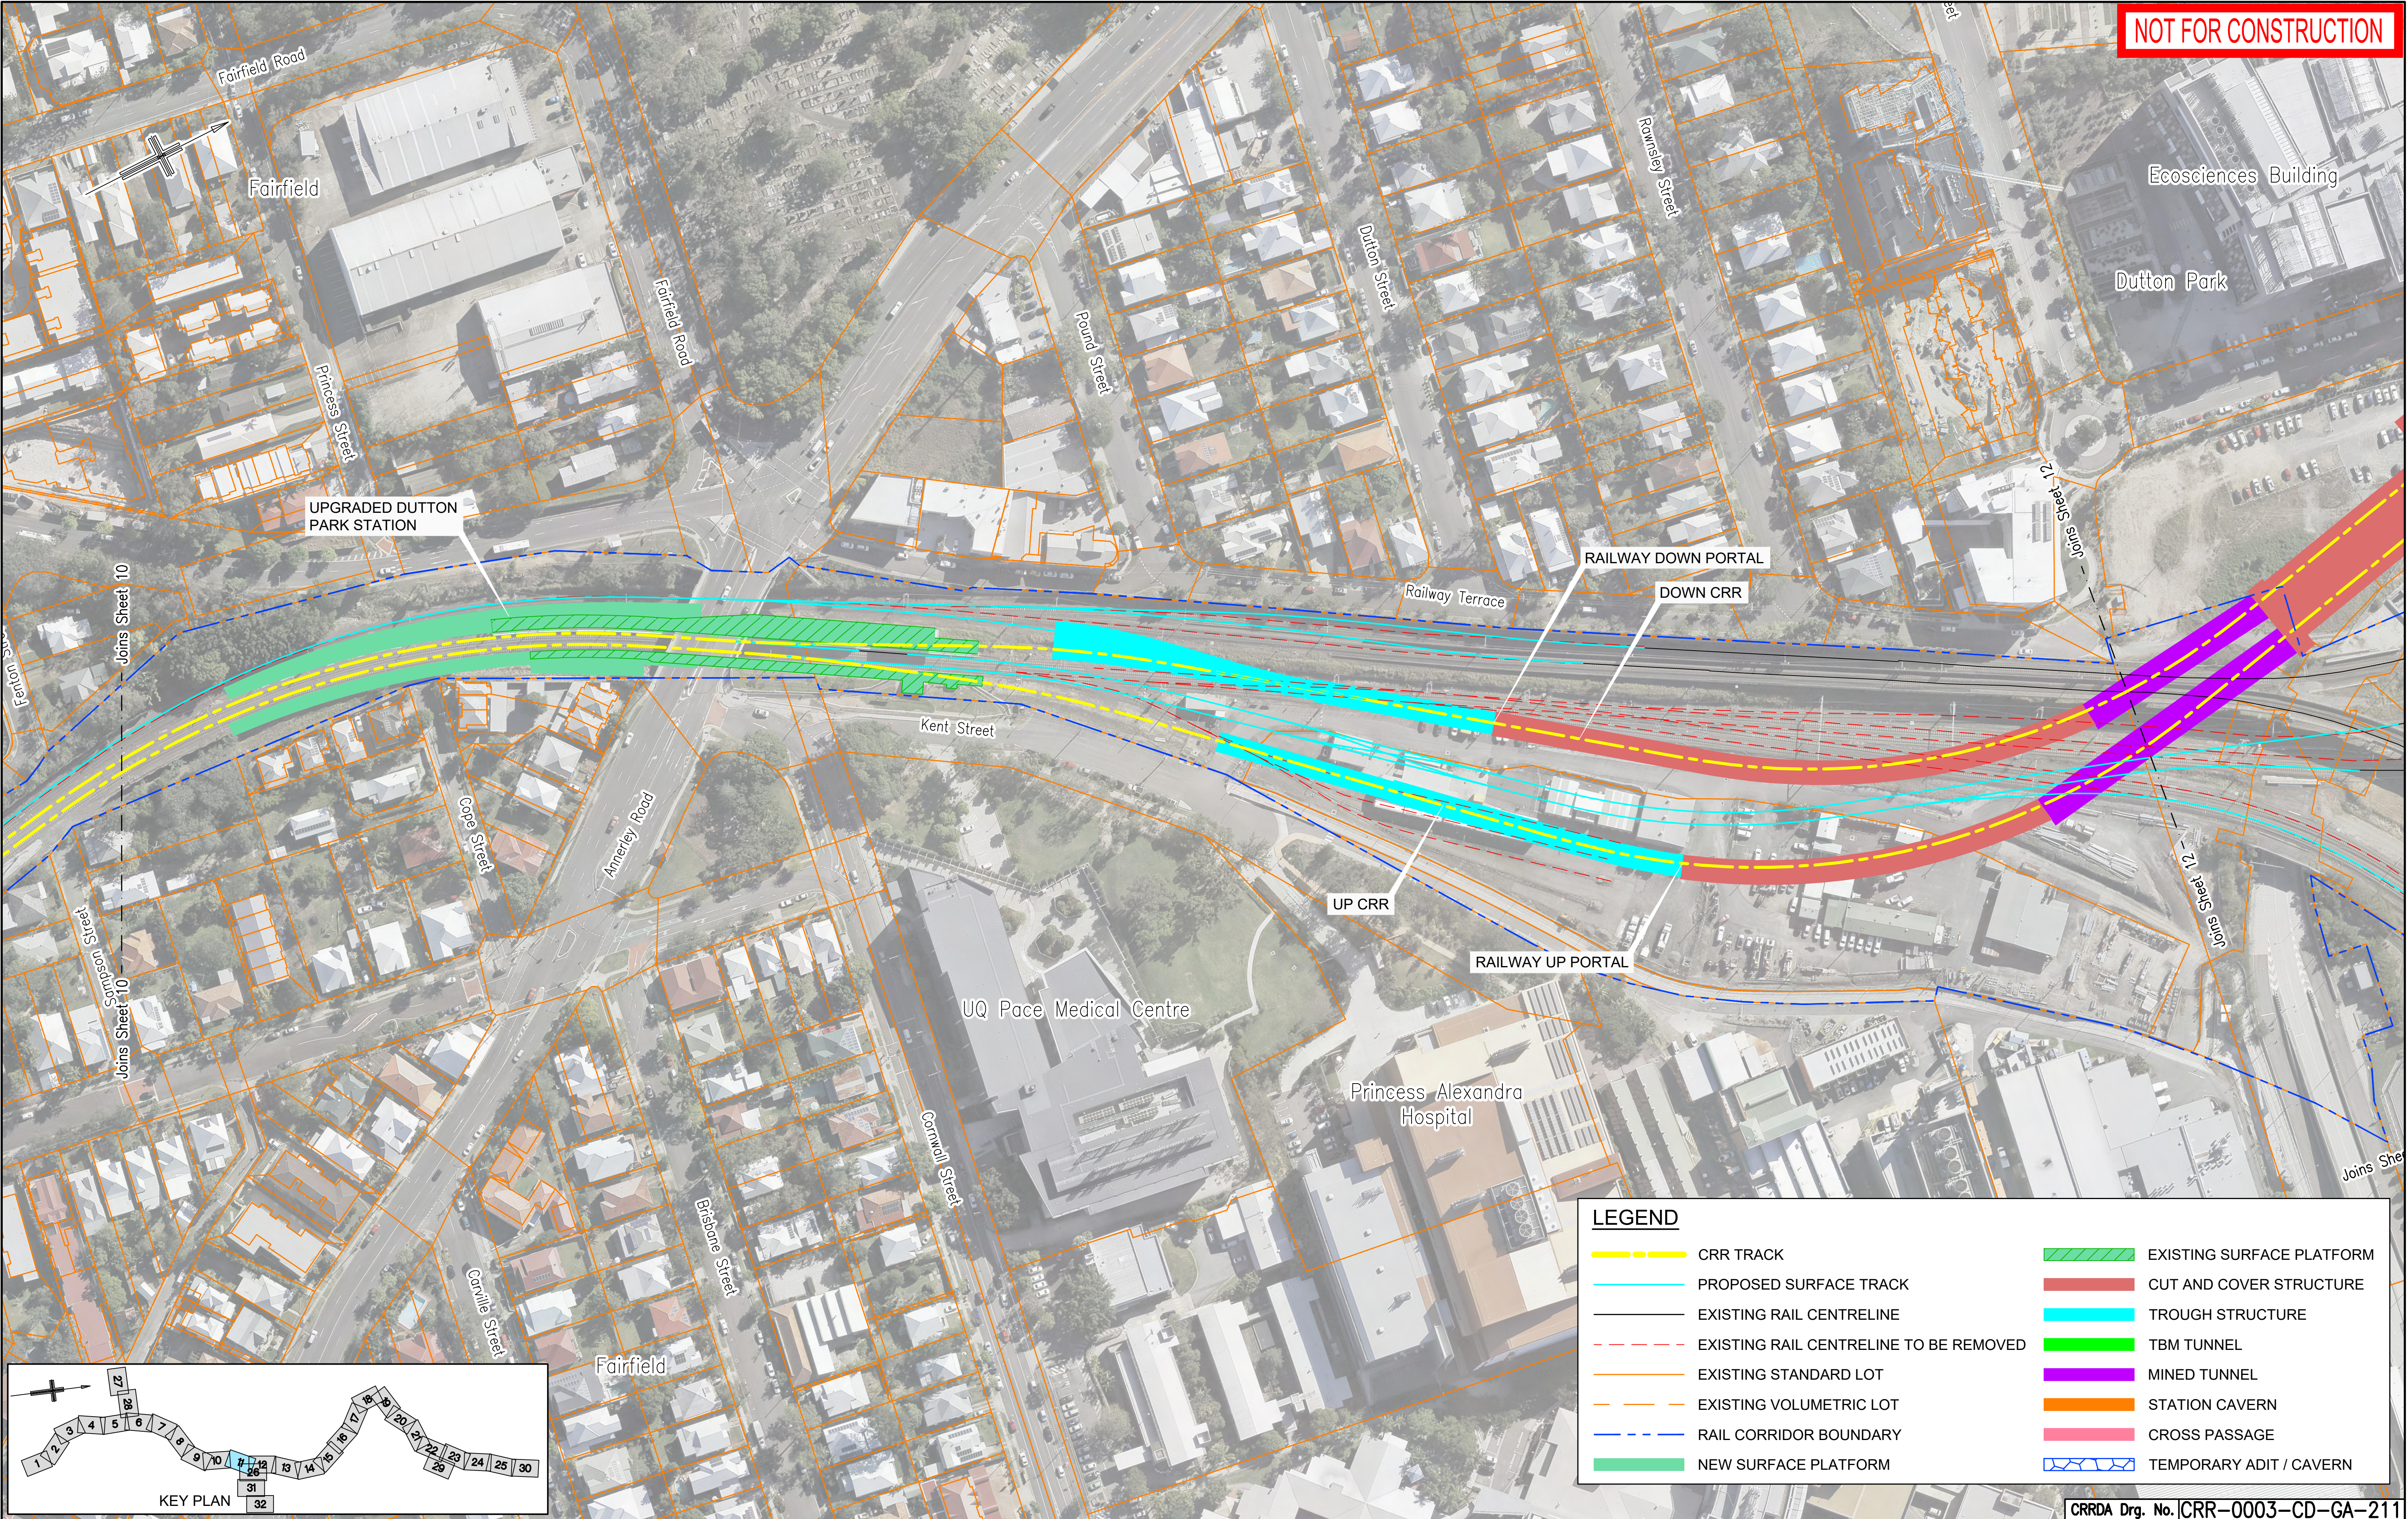

NOT FOR CONSTRUCTION

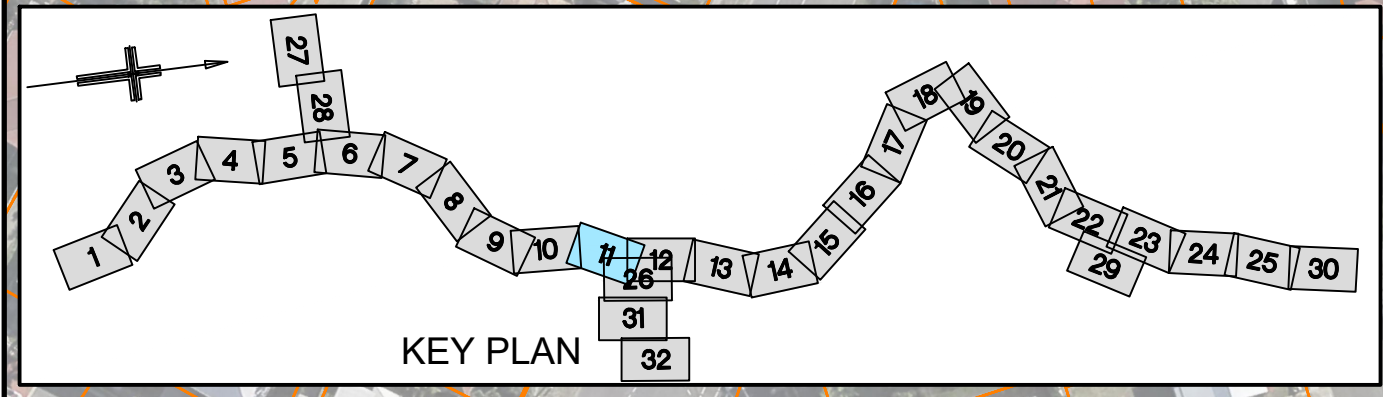

					Associated Job Nos	Survey Data		Scales	BRISBANE CITY					GENERAL ARRANGEMENT SHEET 11							
						Datum	BCSG02		CROSS RIVER RAIL												
D	RFPC7 ISSUE		08.05.20		Auxiliary Drg Nos	Horiz. Grid			CHANGED PROJECT 7												
C	REVISED TO SUIT PUBLIC CONSULTATION COMMENTS		17.06.19			Height Origin			Reference Points					Drawn	ENGINEERING CERTIFICATION (RPEQ)					Job No.	
B	MINOR REVISIONS TO RFPC4 ISSUE		29.04.19			Survey Books			Preceding RP	Dist. to start of job (km)	From start to end of job	From end to Following RP	Following RP		ENG. AREA	NAME	SIGNATURE	NO.	DATE	Contract No.	
A	RFPC4 ISSUE		24.04.19									Designed						Drawing No.		D	
Revisions/Descriptions		Certification	Date	Microfiled	Dimensions shown in metres except where shown otherwise													Series Number	of		
CAD FILES							Through Chainage from										MRR_Detail (02/14)				