
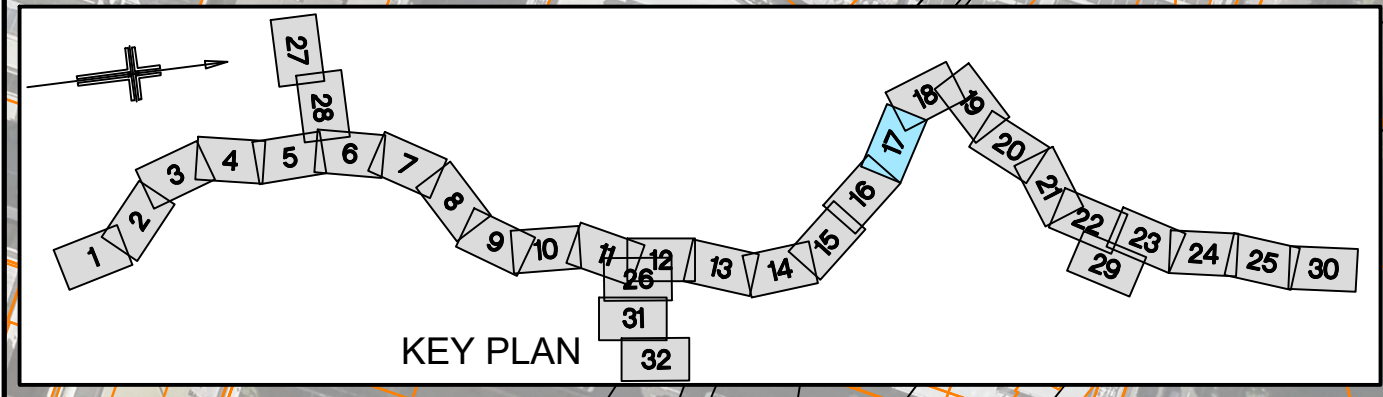


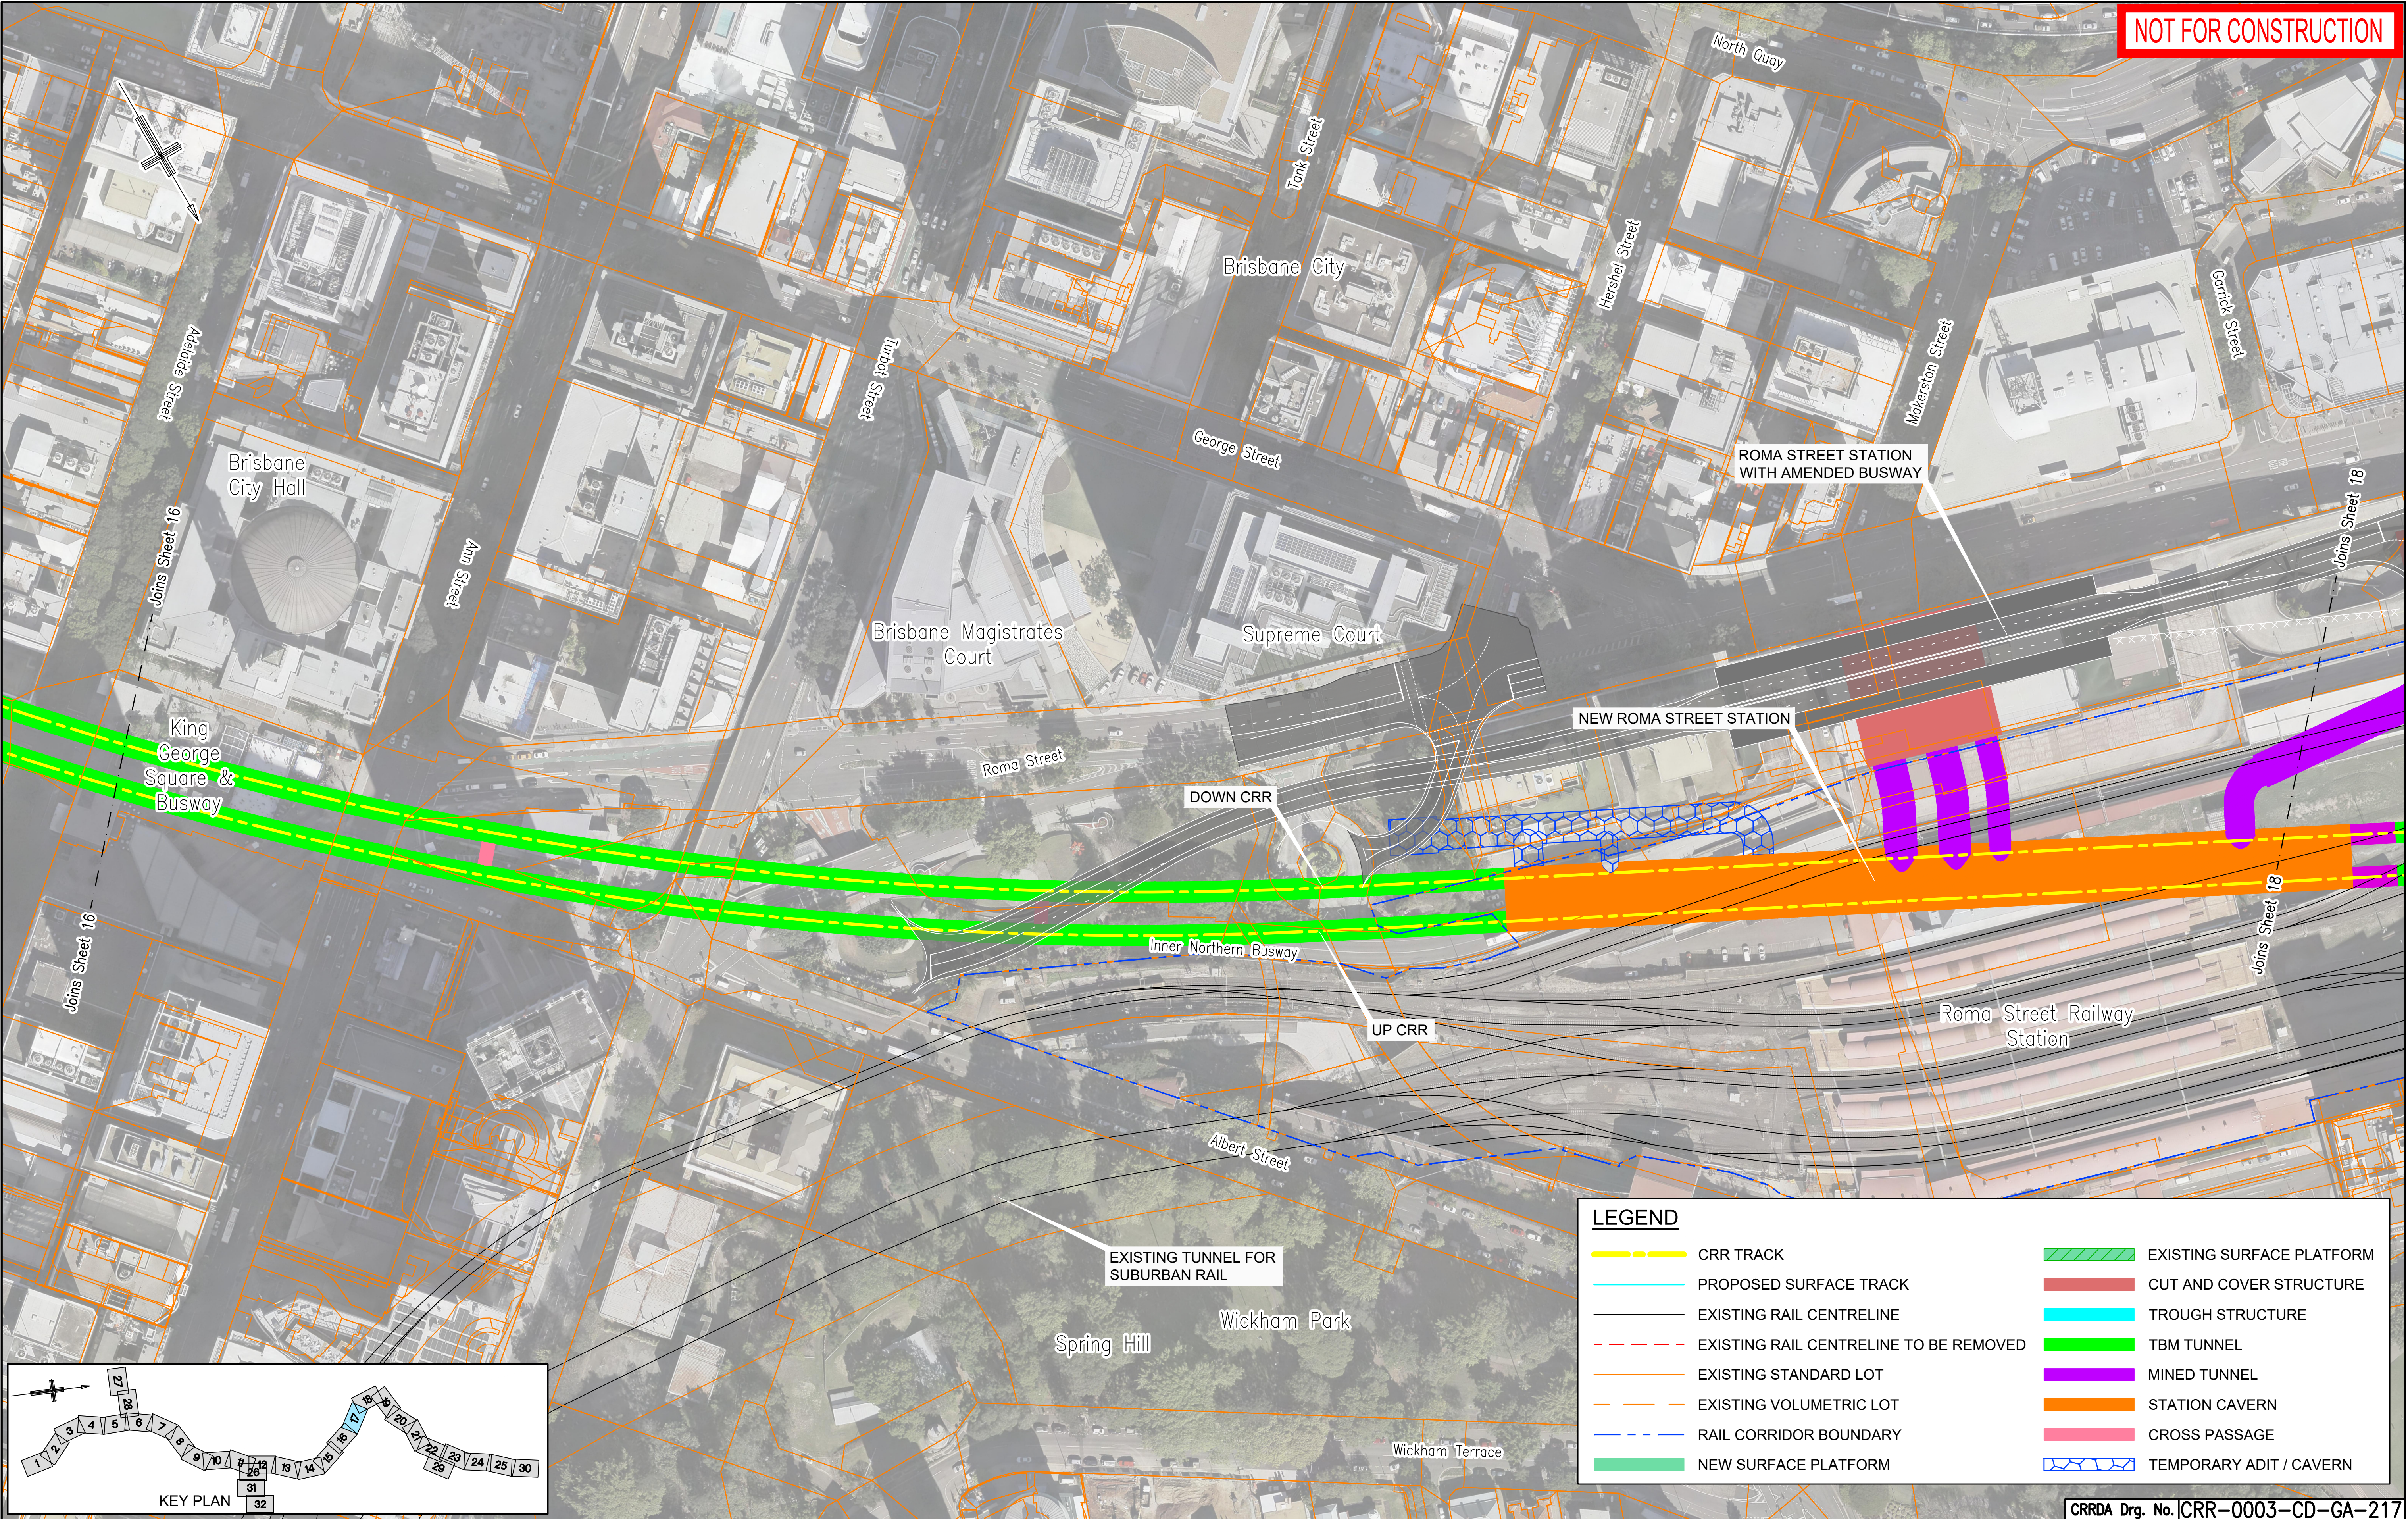

LEGEND	
	CRR TRACK
	PROPOSED SURFACE TRACK
	EXISTING RAIL CENTRELINE
	EXISTING RAIL CENTRELINE TO BE REMOVED
	EXISTING STANDARD LOT
	EXISTING VOLUMETRIC LOT
	RAIL CORRIDOR BOUNDARY
	NEW SURFACE PLATFORM
	EXISTING SURFACE PLATFORM
	CUT AND COVER STRUCTURE
	TROUGH STRUCTURE
	TBM TUNNEL
	MINED TUNNEL
	STATION CAVERN
	CROSS PASSAGE
	TEMPORARY ADIT / CAVERN

					Associated Job Nos	Survey Data		Scales	BRISBANE CITY					GENERAL ARRANGEMENT SHEET 17							
						Datum	BCSG02		CROSS RIVER RAIL												
					Auxiliary Drg Nos	Horiz. Grid			CHANGED PROJECT 7												
C	RFPC7 ISSUE		08.05.20			Height Origin			Reference Points					Drawn	ENGINEERING CERTIFICATION (RPEQ)					Job No.	
B	MINOR REVISIONS TO RFPC4 ISSUE		29.04.19			Survey Books			Preceding RP	Dist. to start of job (km)	From start to end of job	From end to Following RP	Following RP		ENG. AREA	NAME	SIGNATURE	NO.	DATE	Contract No.	
A	RFPC4 ISSUE		24.04.19									Designed						Drawing No.		C	
Revisions/Descriptions		Certification	Date	Microfiled		Dimensions shown in metres except where shown otherwise												Series Number		of	
CAD FILES									Through Chainage from											MRR_Detail (02/14)	