
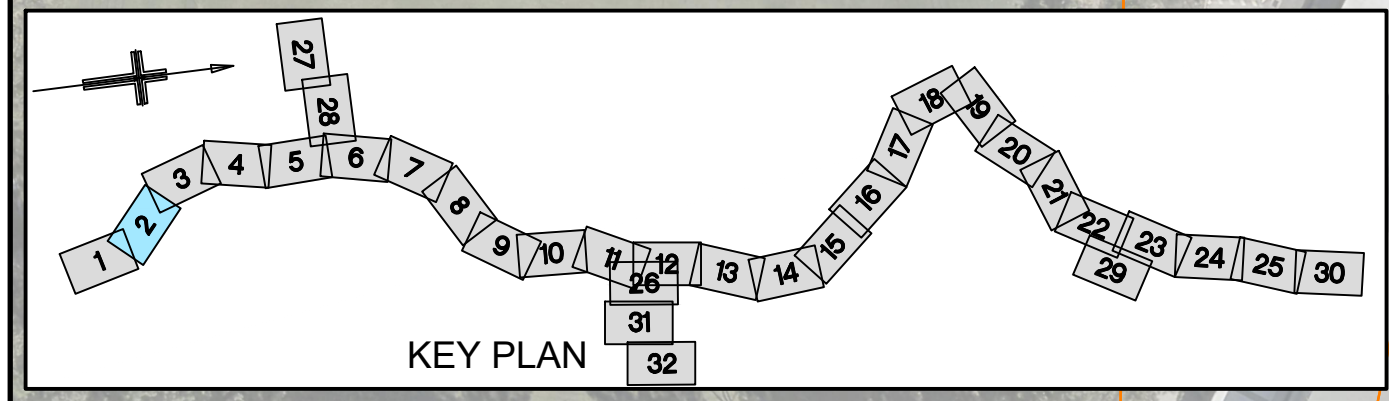


NOT FOR CONSTRUCTION

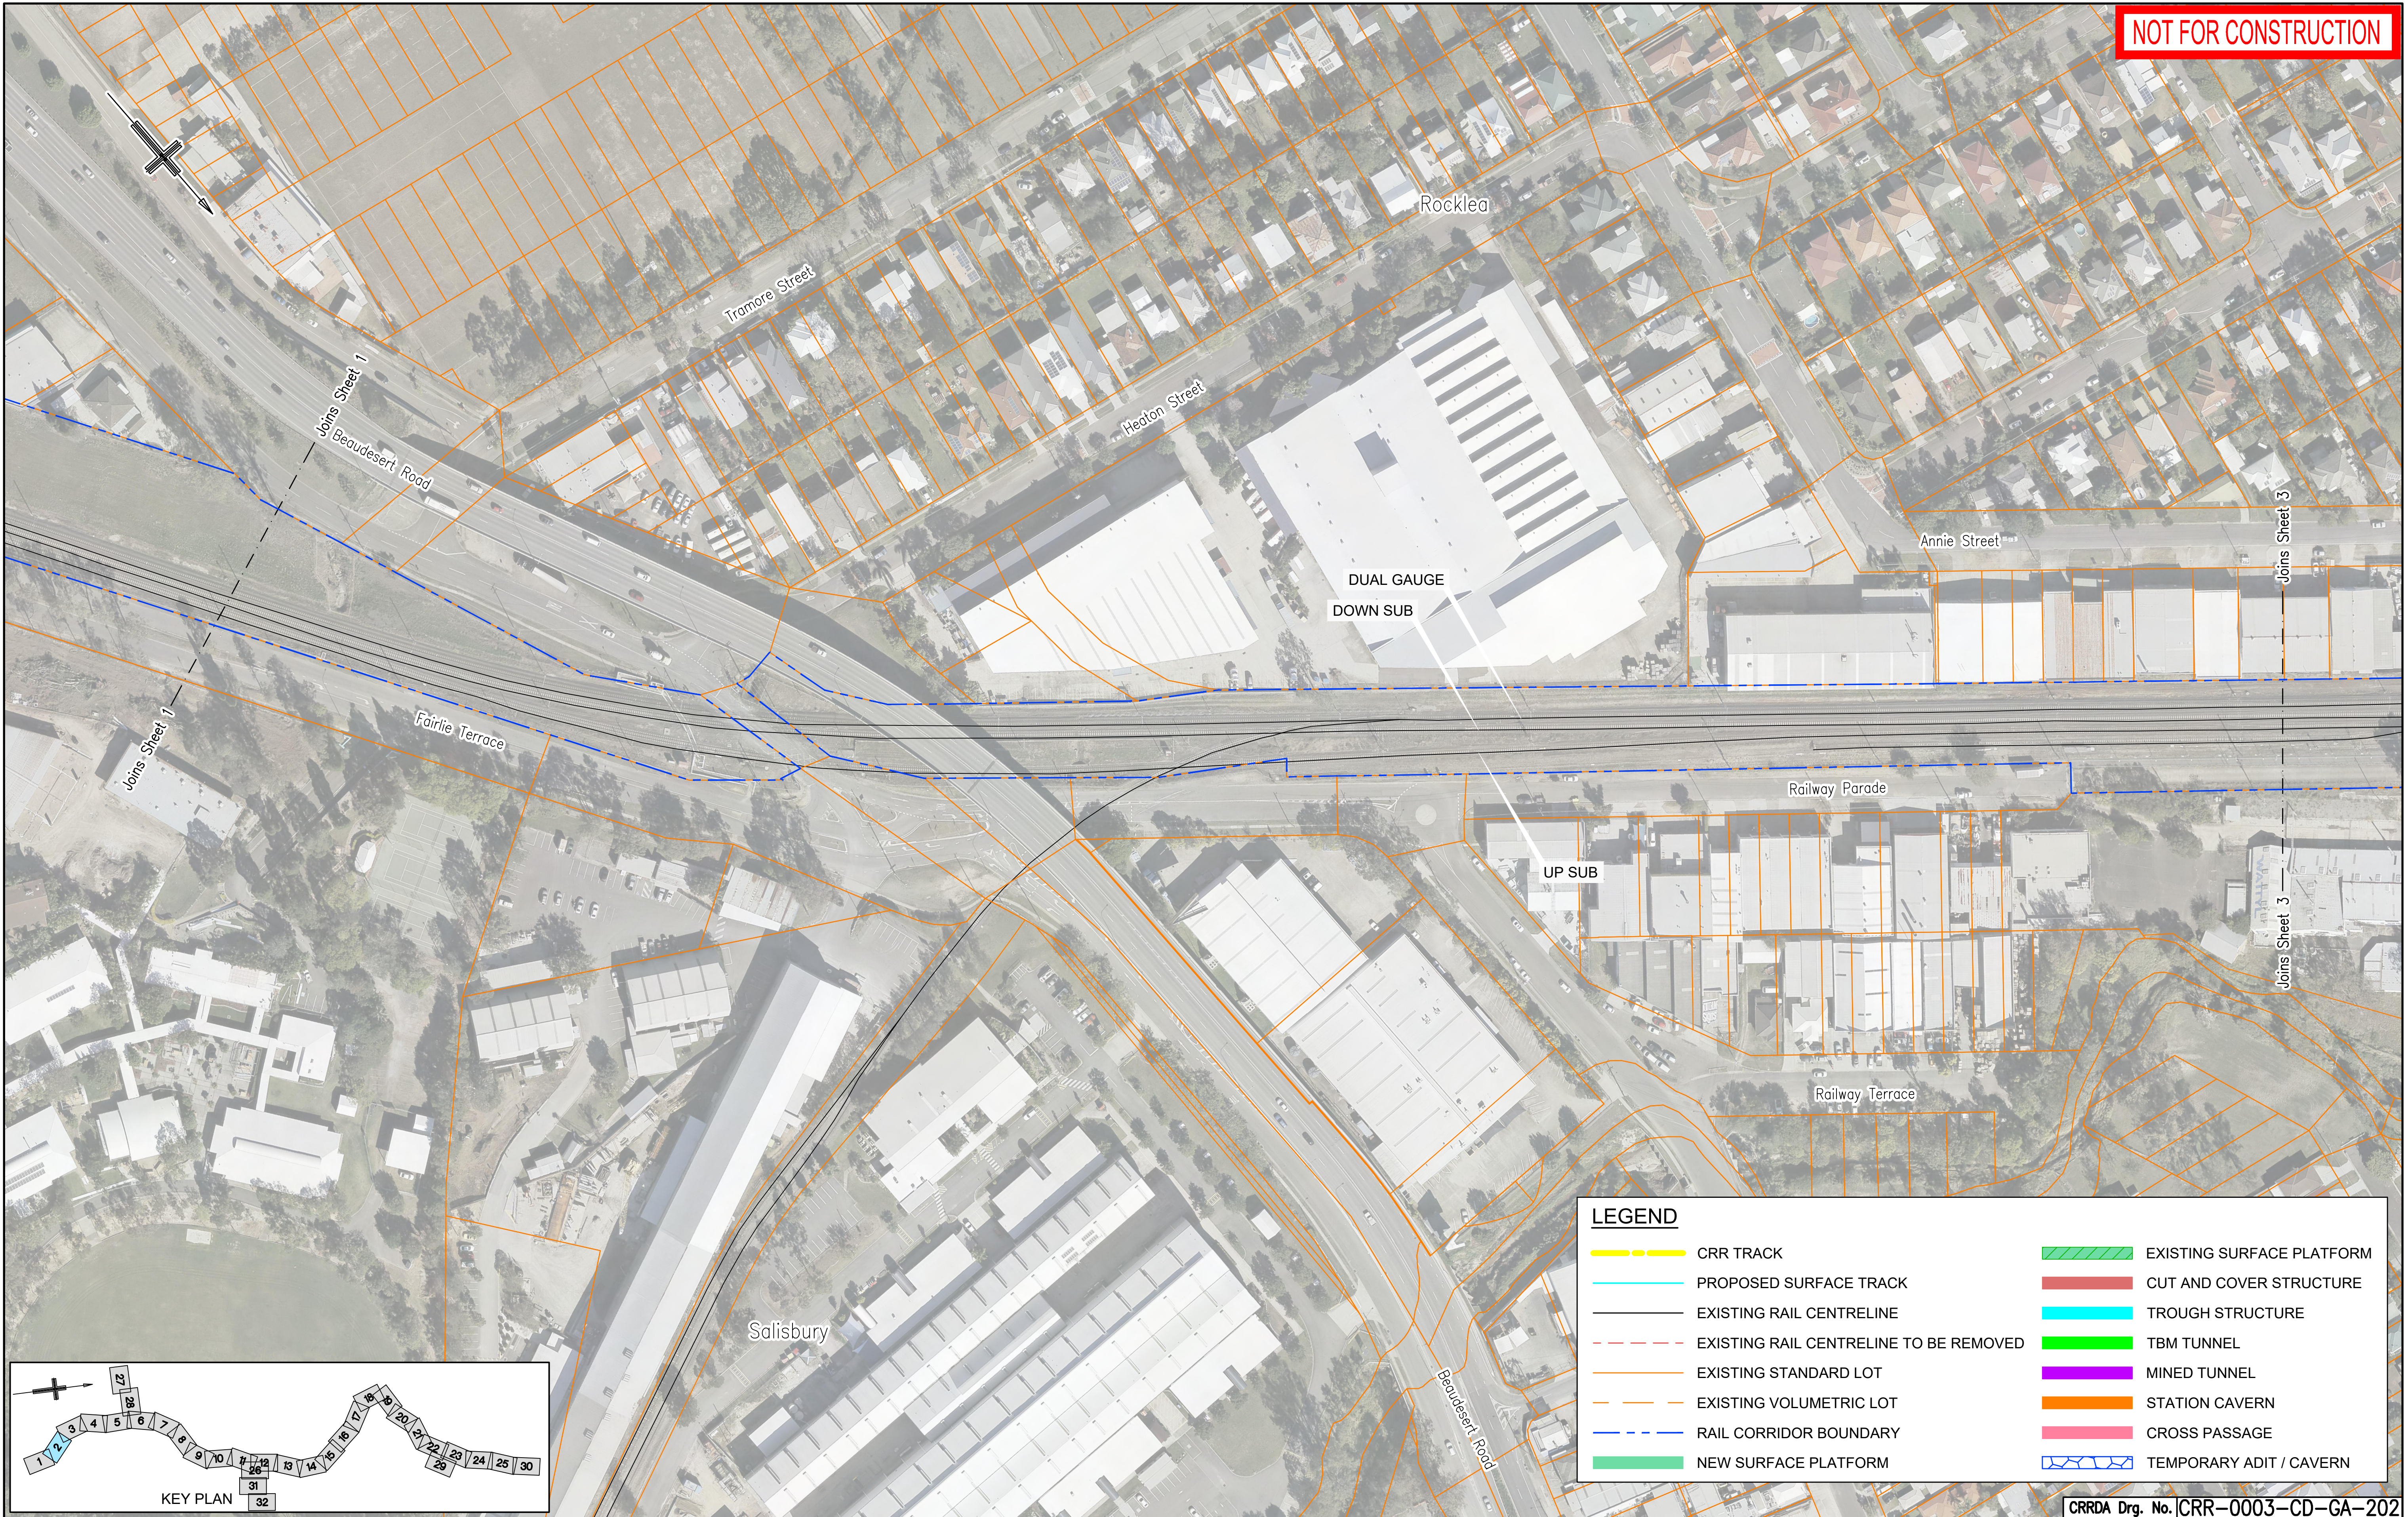

					Associated Job Nos	Survey Data		Scales	BRISBANE CITY					GENERAL ARRANGEMENT SHEET 2									
						Datum	BCSG02		CROSS RIVER RAIL														
					Auxiliary Drg Nos	Horiz. Grid			CHANGED PROJECT 7														
C	RFPC7 ISSUE		08.05.20			Height Origin			Reference Points					Drawn	ENGINEERING CERTIFICATION (RPEQ)					Job No.			
B	MINOR REVISIONS TO RFPC4 ISSUE		29.04.19						Preceding RP	Dist. to start of job (km)	From start to end of job	From end to Following RP	Following RP		ENG. AREA	NAME	SIGNATURE	NO.	DATE	Contract. No.			
A	RFPC4 ISSUE		24.04.19		Survey Books		Dimensions shown in metres except where shown otherwise											Drawing No.	C				
Revisions/Descriptions					Certification	Date	Microfiled							Designed						Series Number		of	
CAD FILES										Through Chainage from										MRR_Detail (02/14)			