
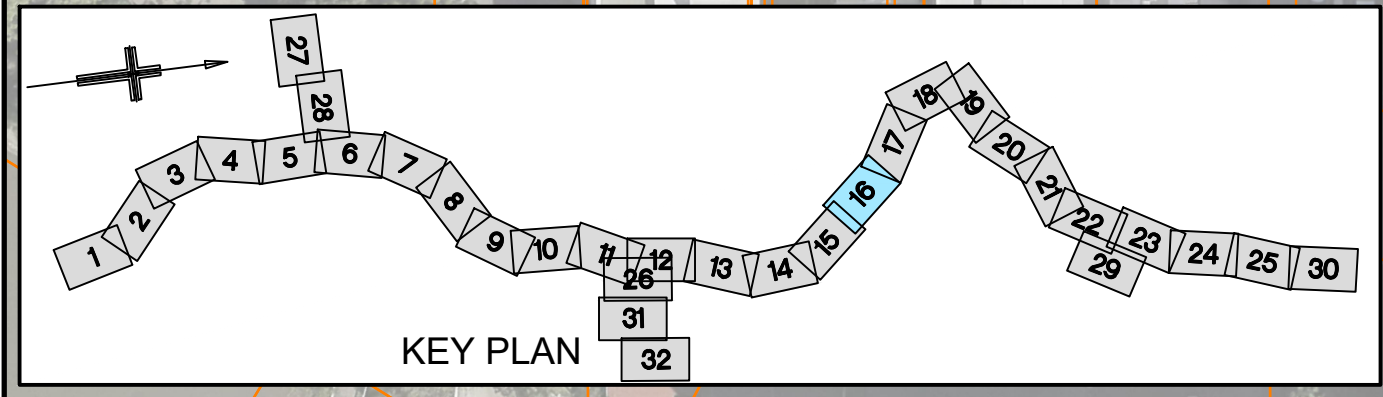
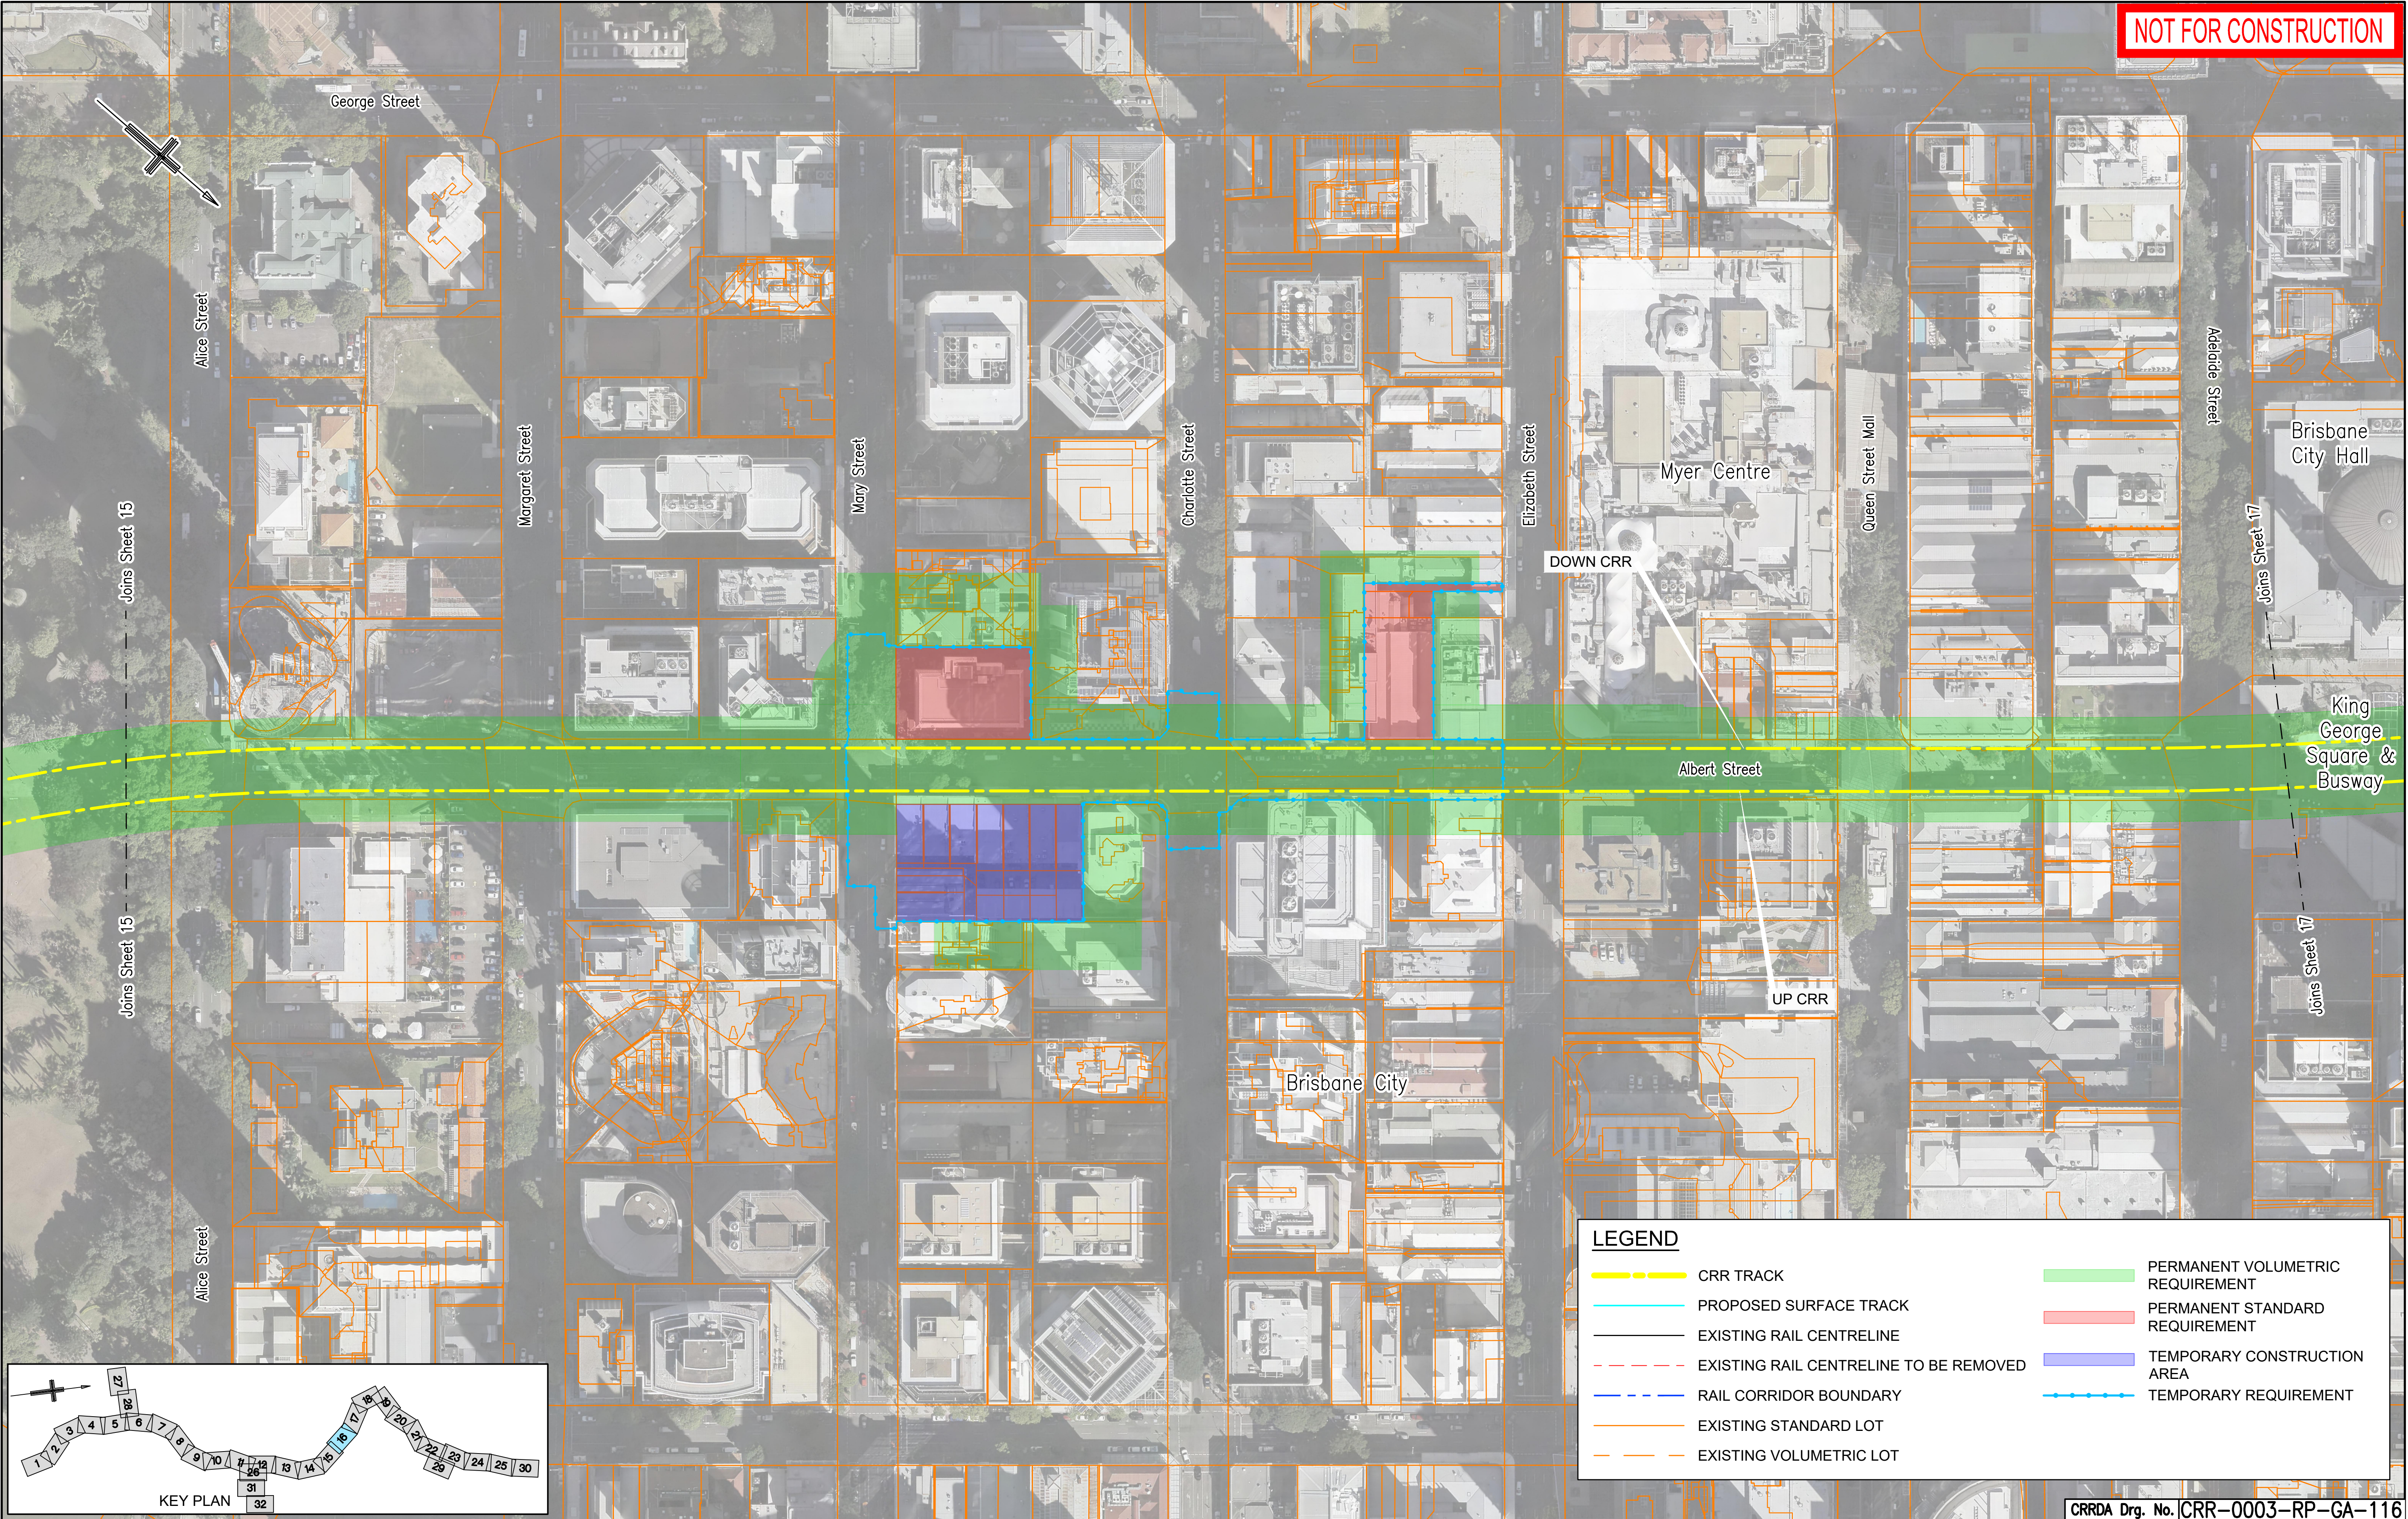


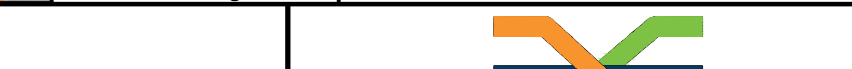

					Associated Job Nos	Survey Data		Scales	BRISBANE CITY					PROPERTY IMPACT PLANS SHEET 16								
						Datum	BCSG02		CROSS RIVER RAIL													
					Auxiliary Drg Nos	Horiz. Grid			CHANGED PROJECT 7													
C RFPC7 ISSUE			08.05.20			Height Origin			Reference Points					Drawn	ENGINEERING CERTIFICATION (RPEQ)					Job No.		
B MINOR REVISIONS TO RFPC4 ISSUE			29.04.19			Survey Books			Preceding RP	Dist. to start of job (km)	From start to end of job	From end to Following RP	Following RP		ENG. AREA	NAME	SIGNATURE	NO.	DATE	Contract. No.		
A RFPC4 ISSUE			24.04.19									Designed						Drawing No.		C		
Revisions/Descriptions		Certification	Date	Microfiled			Dimensions shown in metres except where shown otherwise												Series Number		of	
CAD FILES										Through Chainage from											MRR_Detail (02/14)	