
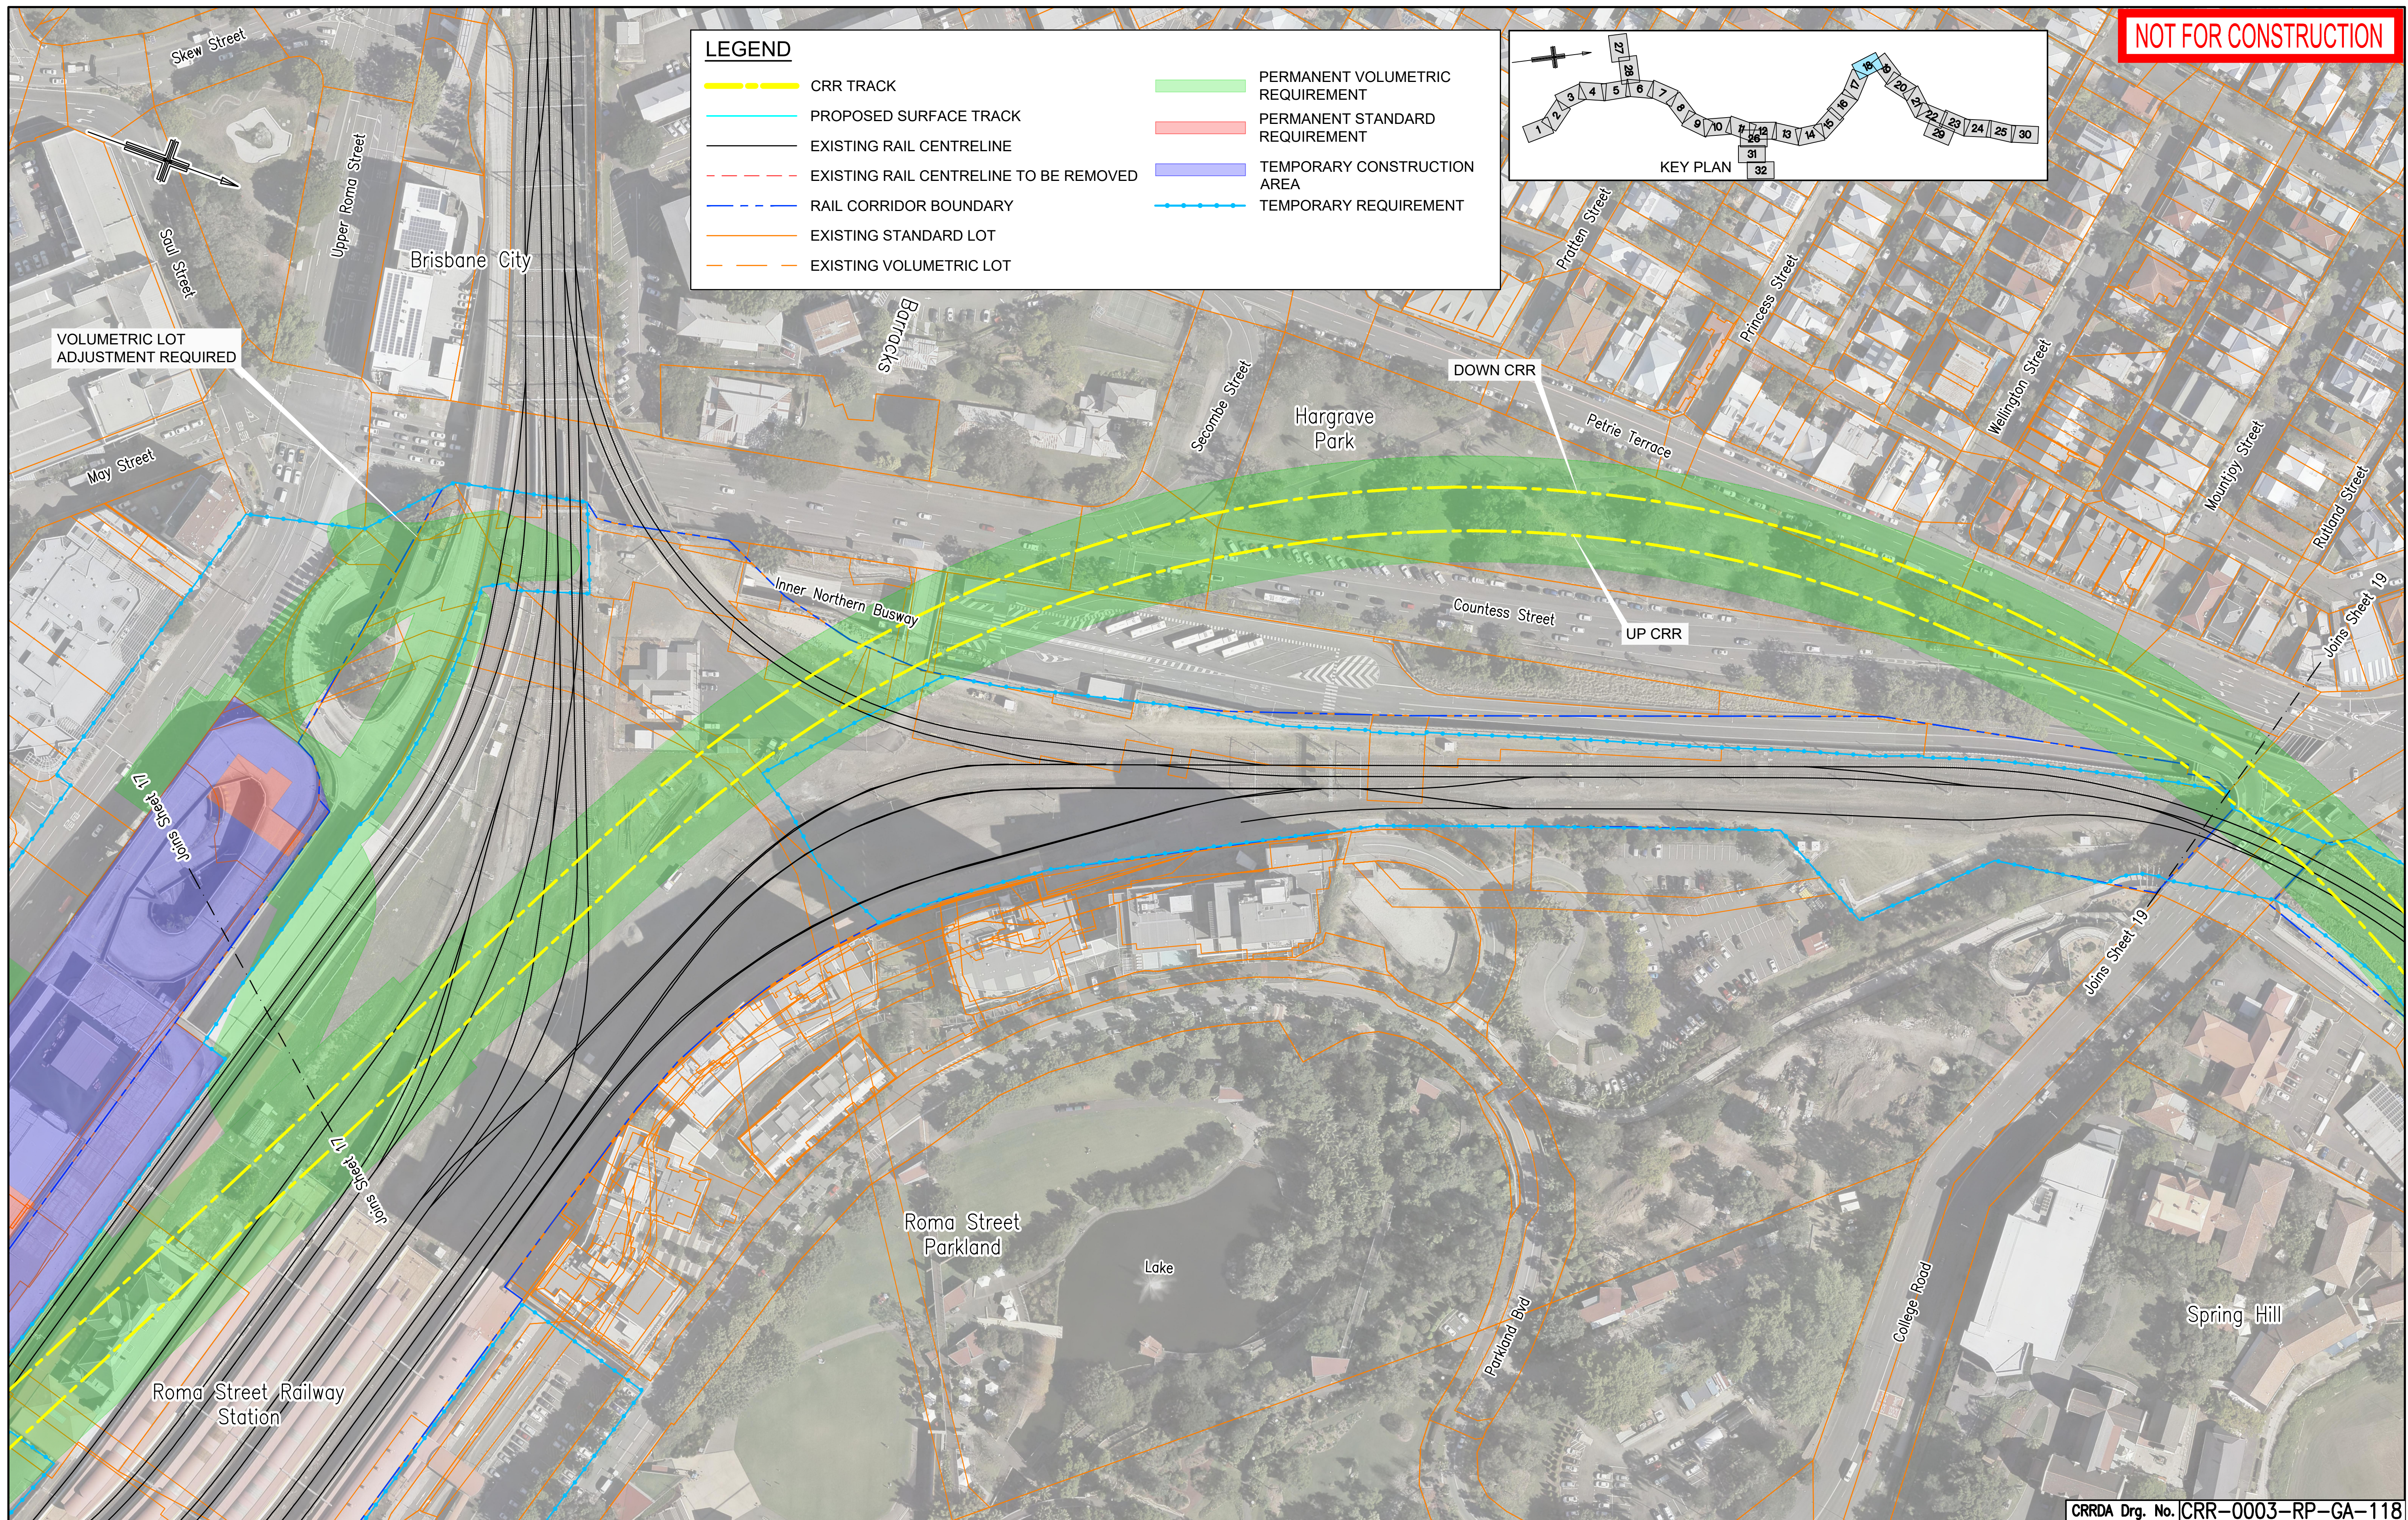


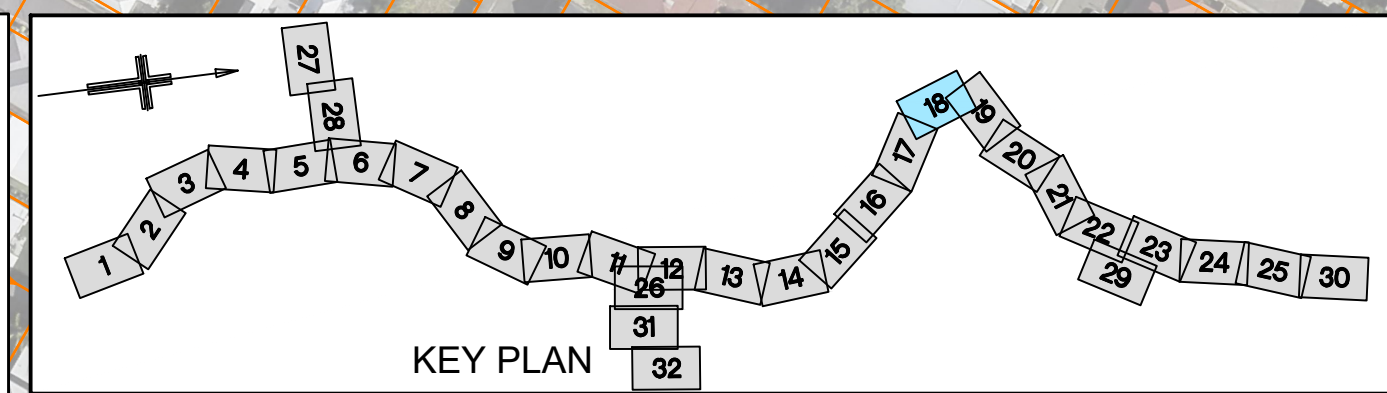

C	RFPC7 ISSUE		08.05.20	
B	MINOR REVISIONS TO RFPC4 ISSUE		29.04.19	
A	RFPC4 ISSUE		24.04.19	
Revisions/Descriptions		Certification	Date	Microfilmed
CAD FILES				

Associated Job Nos	Survey Data	
	Datum	BCSG02
Auxiliary Drg Nos	Horiz. Grid	
	Height Origin	
	Survey Books	

NOT TO SCALE

Dimensions shown in metres
except where shown otherwise

BRISBANE CITY				
CROSS RIVER RAIL				
CHANGED PROJECT 7				
Reference Points				
Preceding RP	Dist. to start of job (km)	From start to end of job	From end to Following RP	Following RP
Through Chainage from				

PROPERTY IMPACT PLANS SHEET 18					
Drawn	ENGINEERING CERTIFICATION (RPEQ)				
	ENG. AREA	NAME	SIGNATURE	NO.	DATE
Designed					

		
Job No.		
Contract No.		
Drawing No.		C
Series Number	of	
MRR Detail (02/14)		