


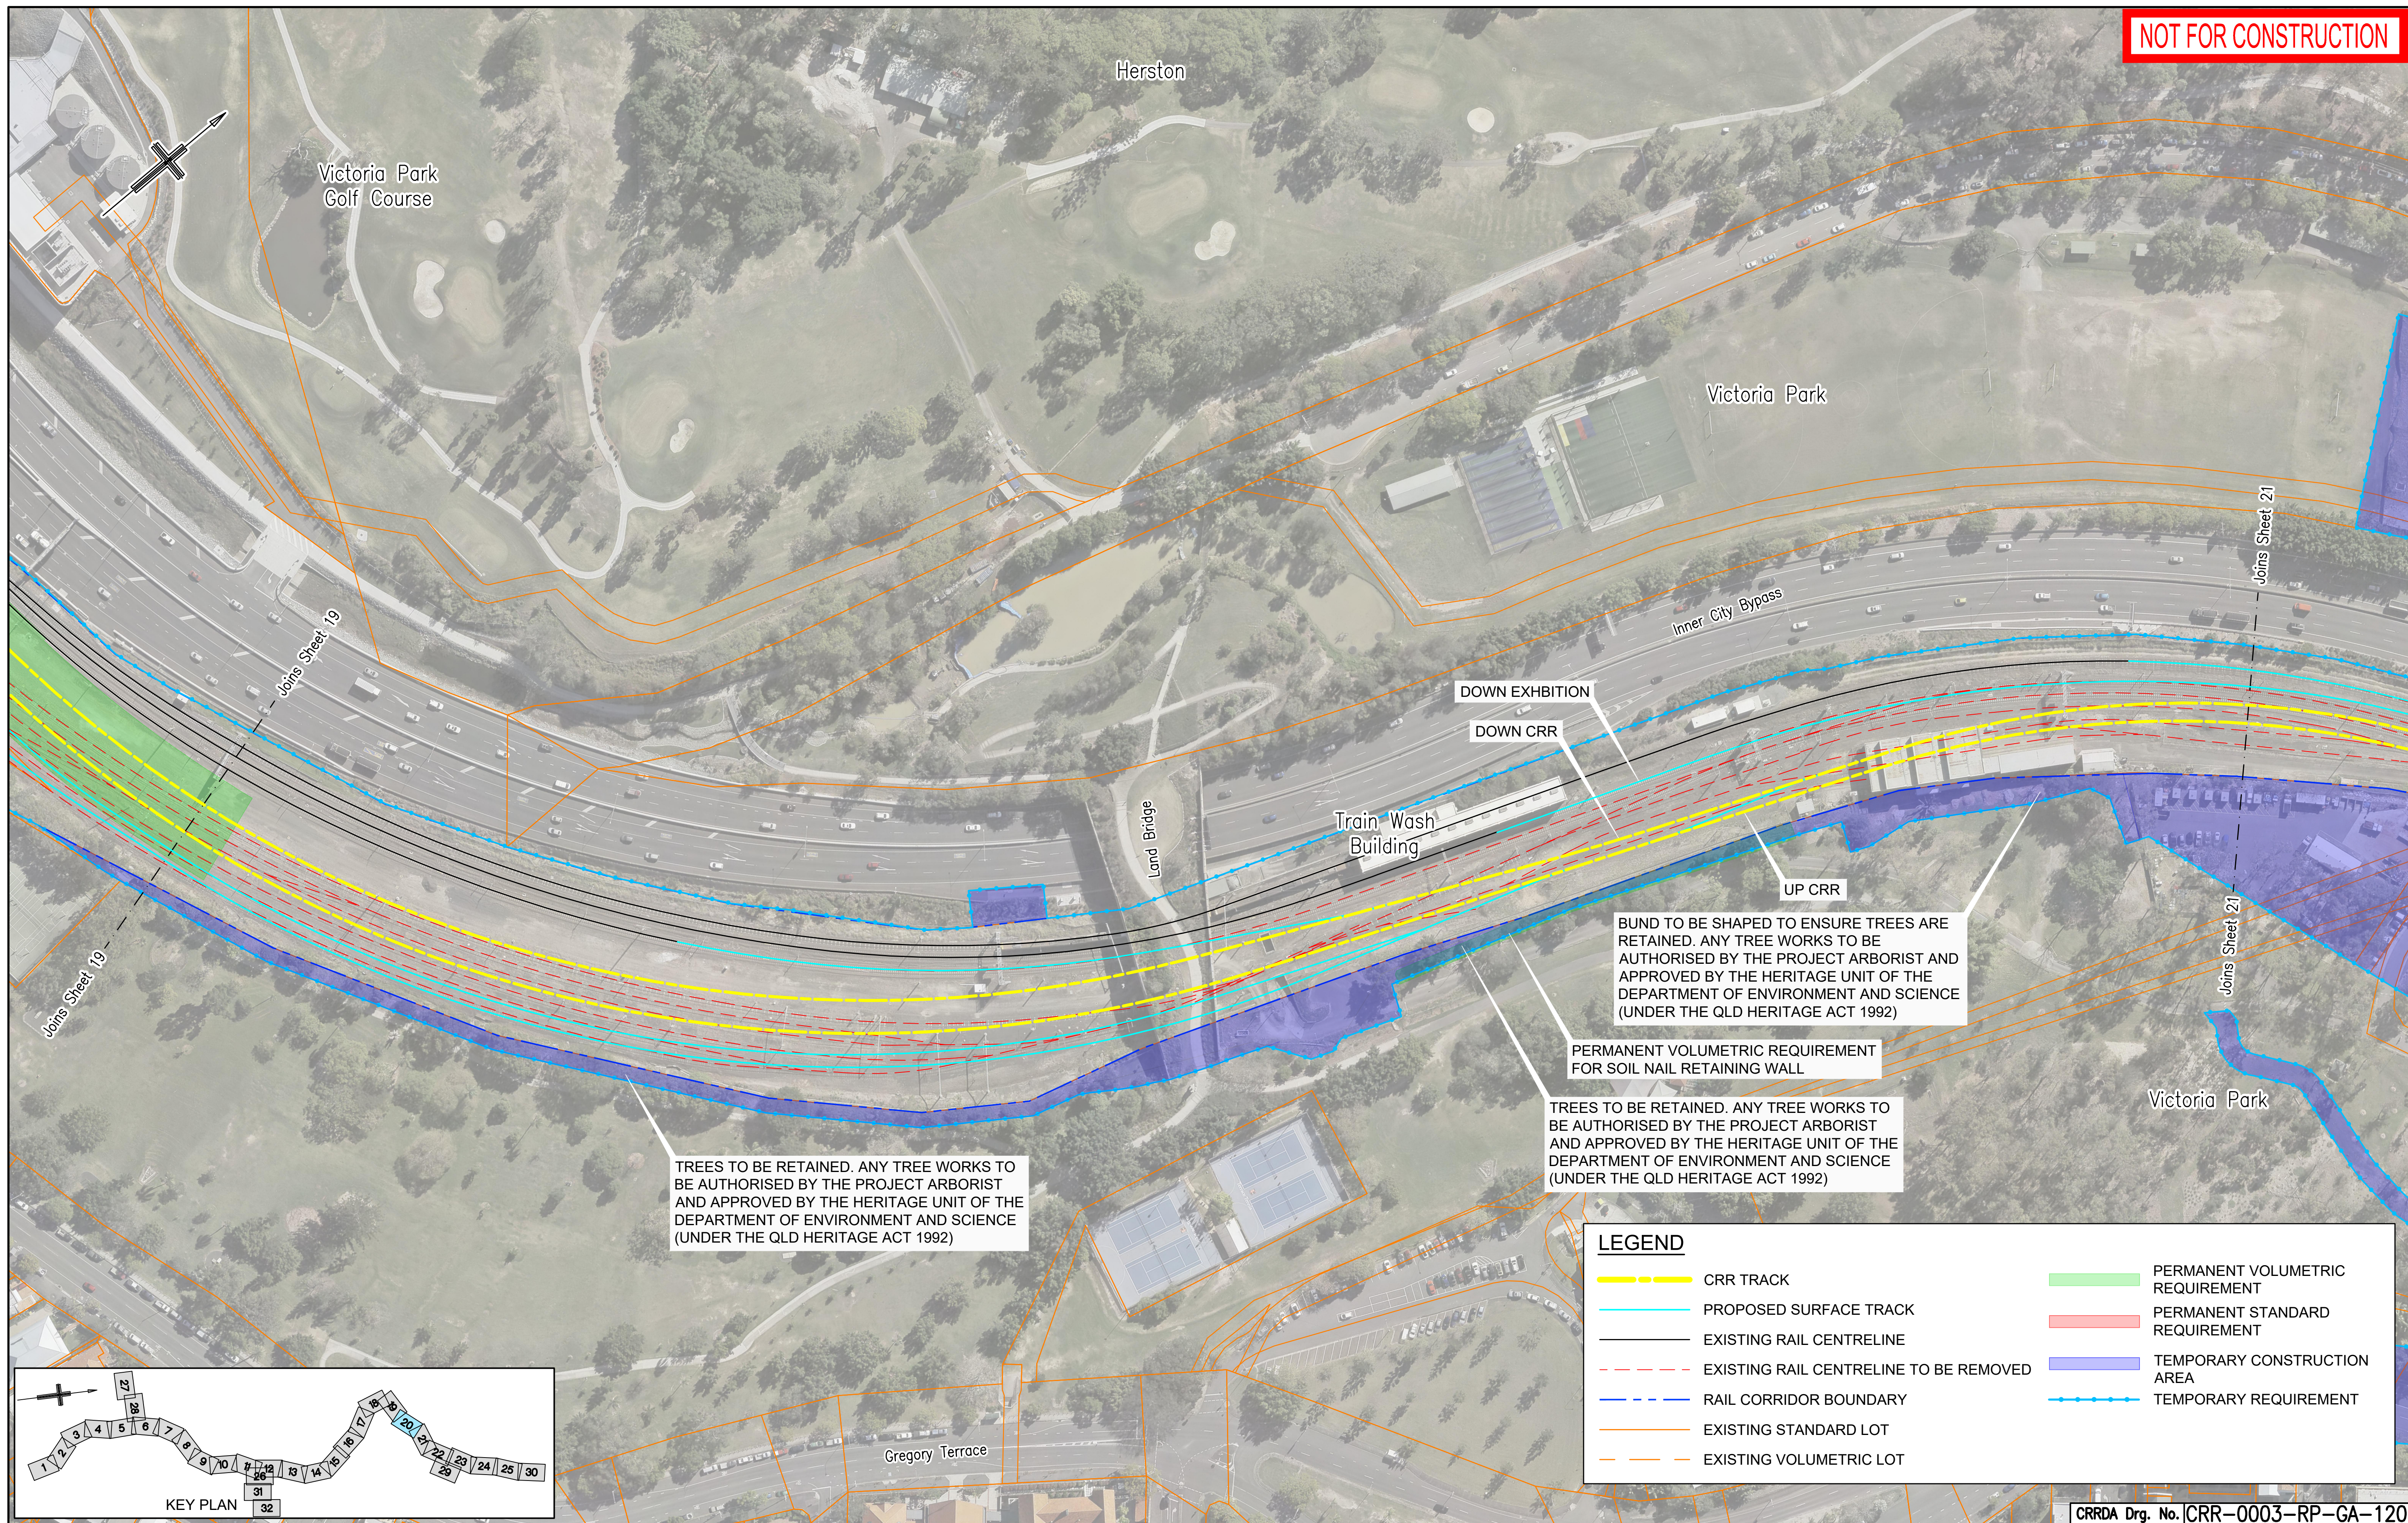

					Associated Job Nos	Survey Data		Scales	BRISBANE CITY					PROPERTY IMPACT PLANS SHEET 20							
						Datum	BCSG02		CROSS RIVER RAIL												
									CHANGED PROJECT 7												
					Auxiliary Drg Nos	Horiz. Grid			NOT TO SCALE	Reference Points					Drawn	ENGINEERING CERTIFICATION (RPEQ)					Job No.
C	RFPC7 ISSUE		08.05.20			Height Origin		Preceding RP		Dist. to start of job (km)	From start to end of job	From end to Following RP	Following RP	ENG. AREA		NAME	SIGNATURE	NO.	DATE	Contract No.	
B	MINOR REVISIONS TO RFPC4 ISSUE		29.04.19																Drawing No.		
A	RFPC4 ISSUE		24.04.19			Survey Books		Dimensions shown in metres except where shown otherwise					Designed						Series Number		
Revisions/Descriptions		Certification	Date	Microfiled						Through Chainage from										of	
CAD FILES																				MRR_Detail (02/14)	