


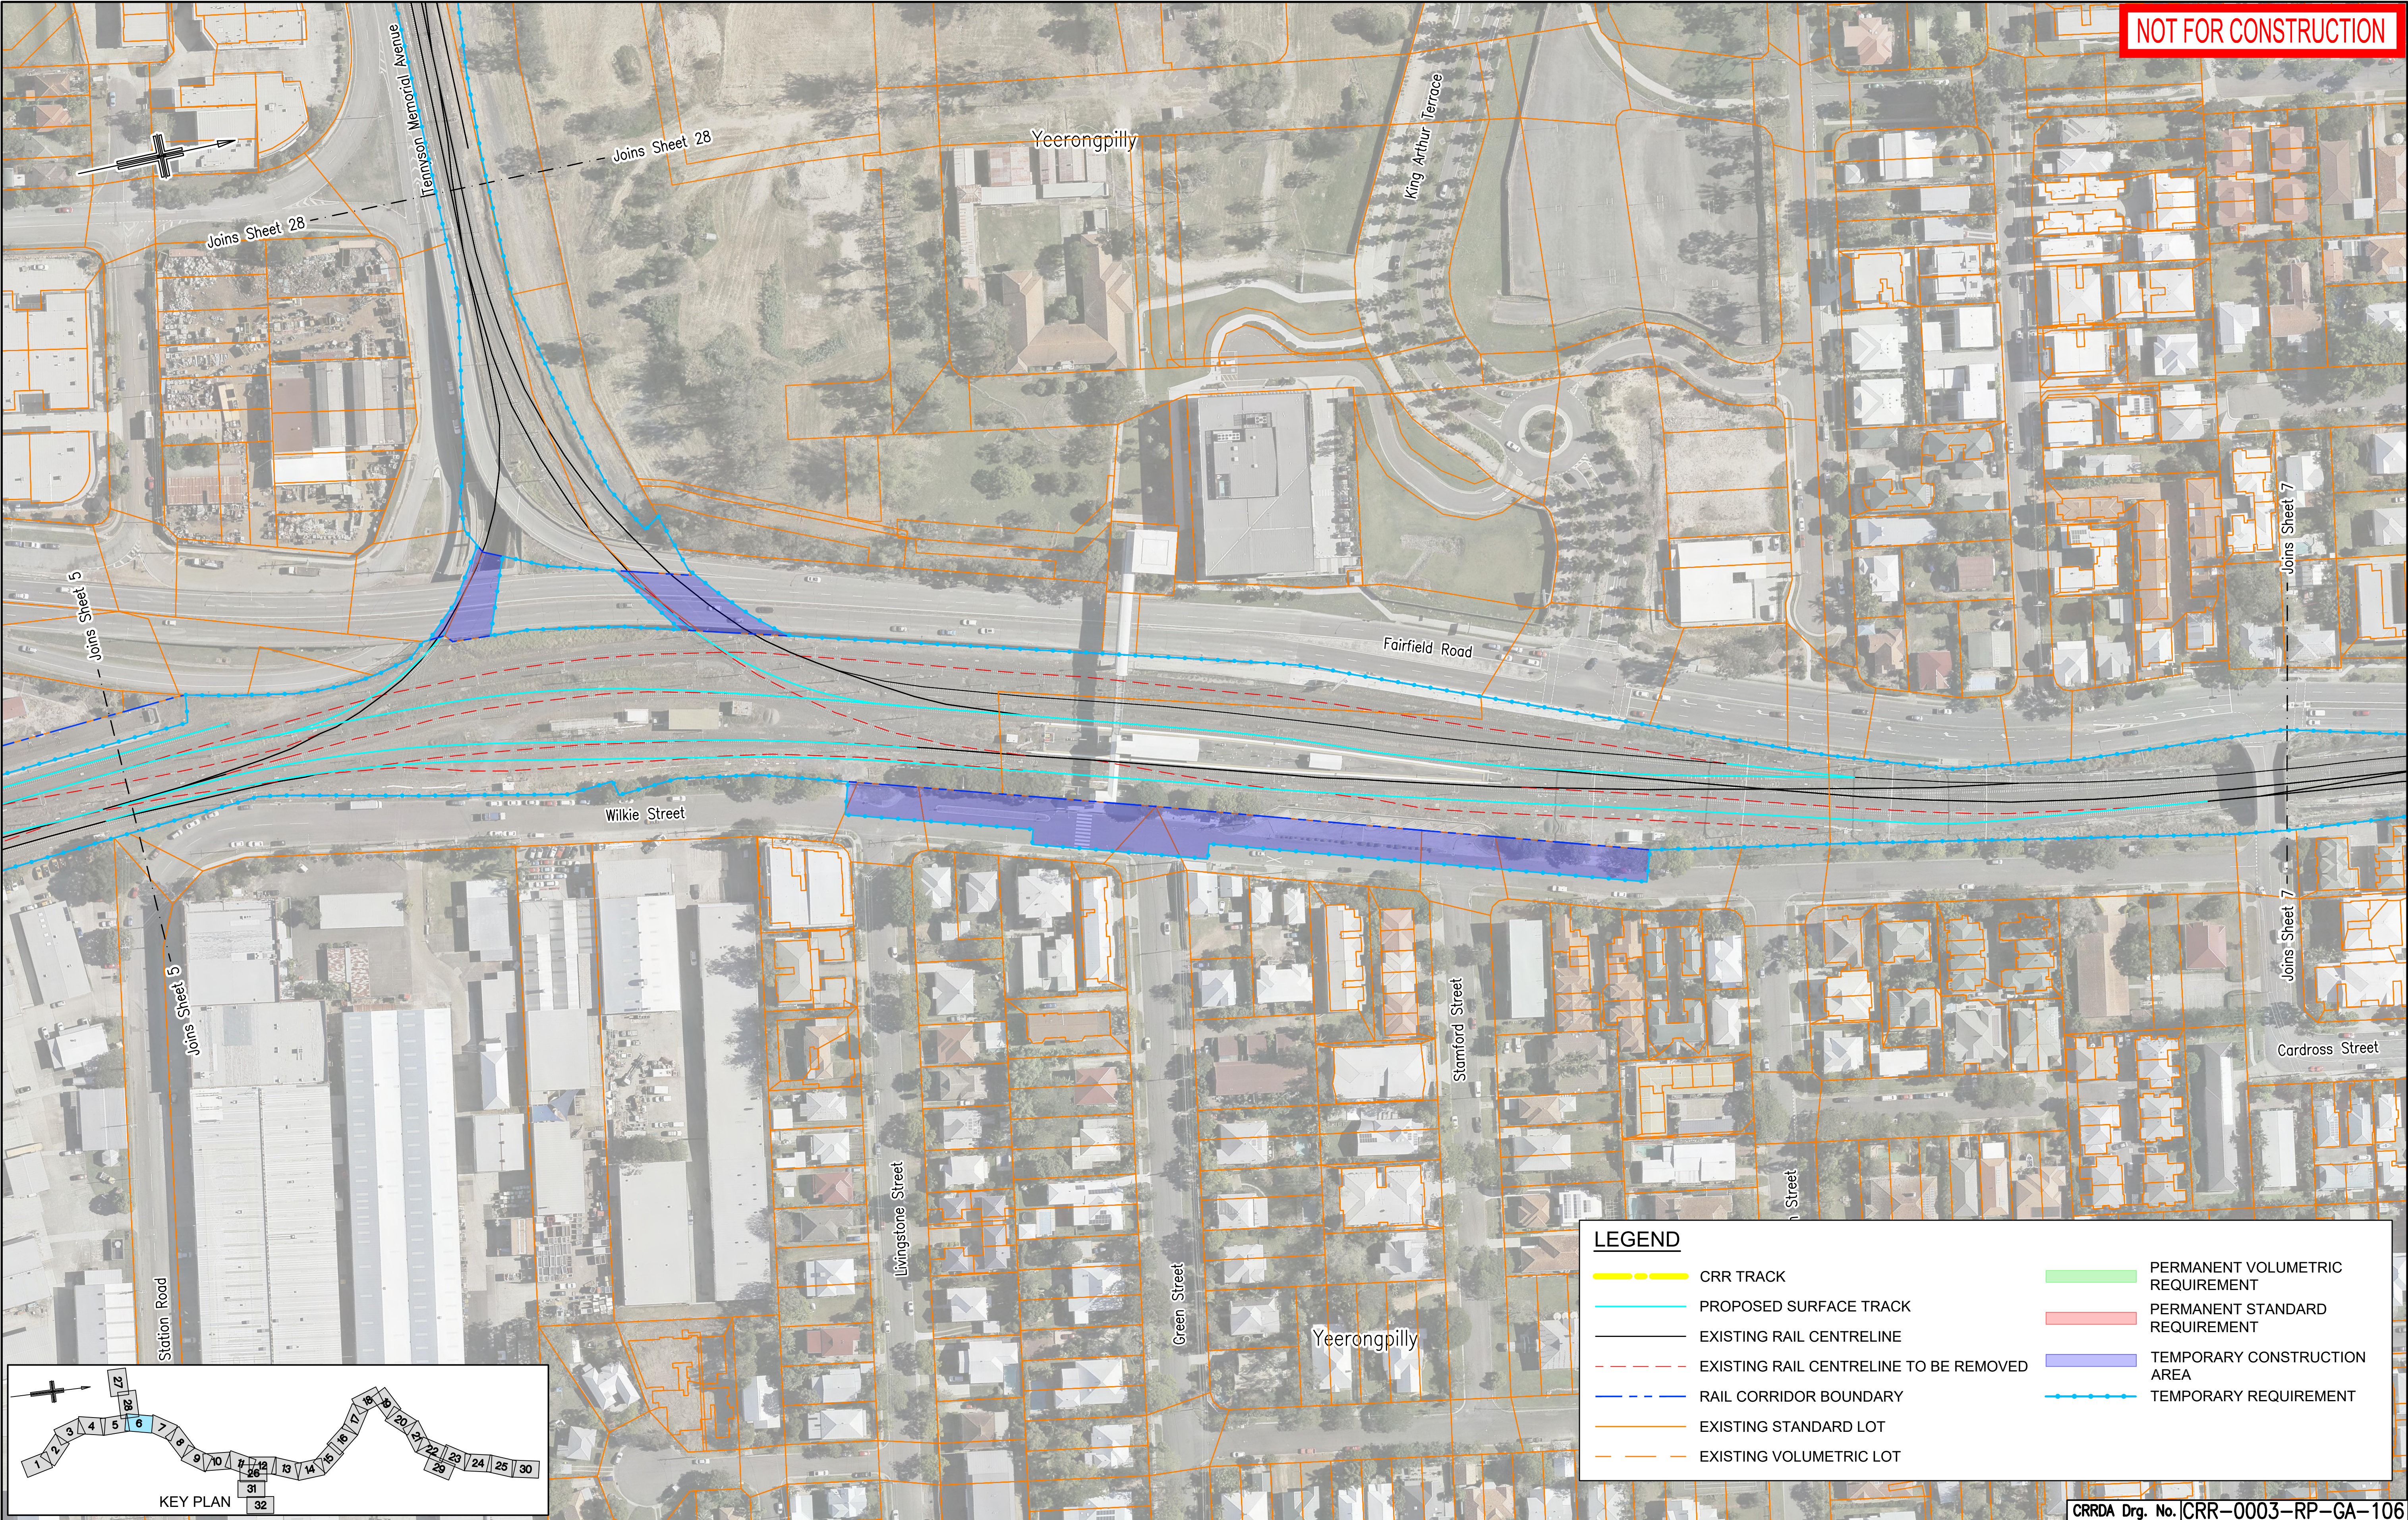

C	RFPC7 ISSUE		08.05.20	
B	MINOR REVISIONS TO RFPC4 ISSUE		29.04.19	
A	RFPC4 ISSUE		24.04.19	
Revisions/Descriptions		Certification	Date	Microfiled
CAD FILES				

Associated Job Nos	Survey Data		Scales
	Datum	BCSG02	
	Auxiliary Drg Nos	Horiz. Grid	
		Height Origin	
	Survey Books		Dimensions shown in metres except where shown otherwise

BRISBANE CITY				
CROSS RIVER RAIL				
CHANGED PROJECT 7				
Reference Points				
Preceding RP	Dist. to start of job (km)	From start to end of job	From end to Following RP	Following RP
Through Chainage from				

PROPERTY IMPACT PLANS				
SHEET 6				
Drawn	ENGINEERING CERTIFICATION (RPEQ)			
	ENG. AREA	NAME	SIGNATURE	NO. DATE
Designed				

 CROSSRIVERRAIL TRANSFERRING		
Job No.		
Contract No.		
Drawing No.		C
Series Number	of	
MRR_Detail (02/14)		