


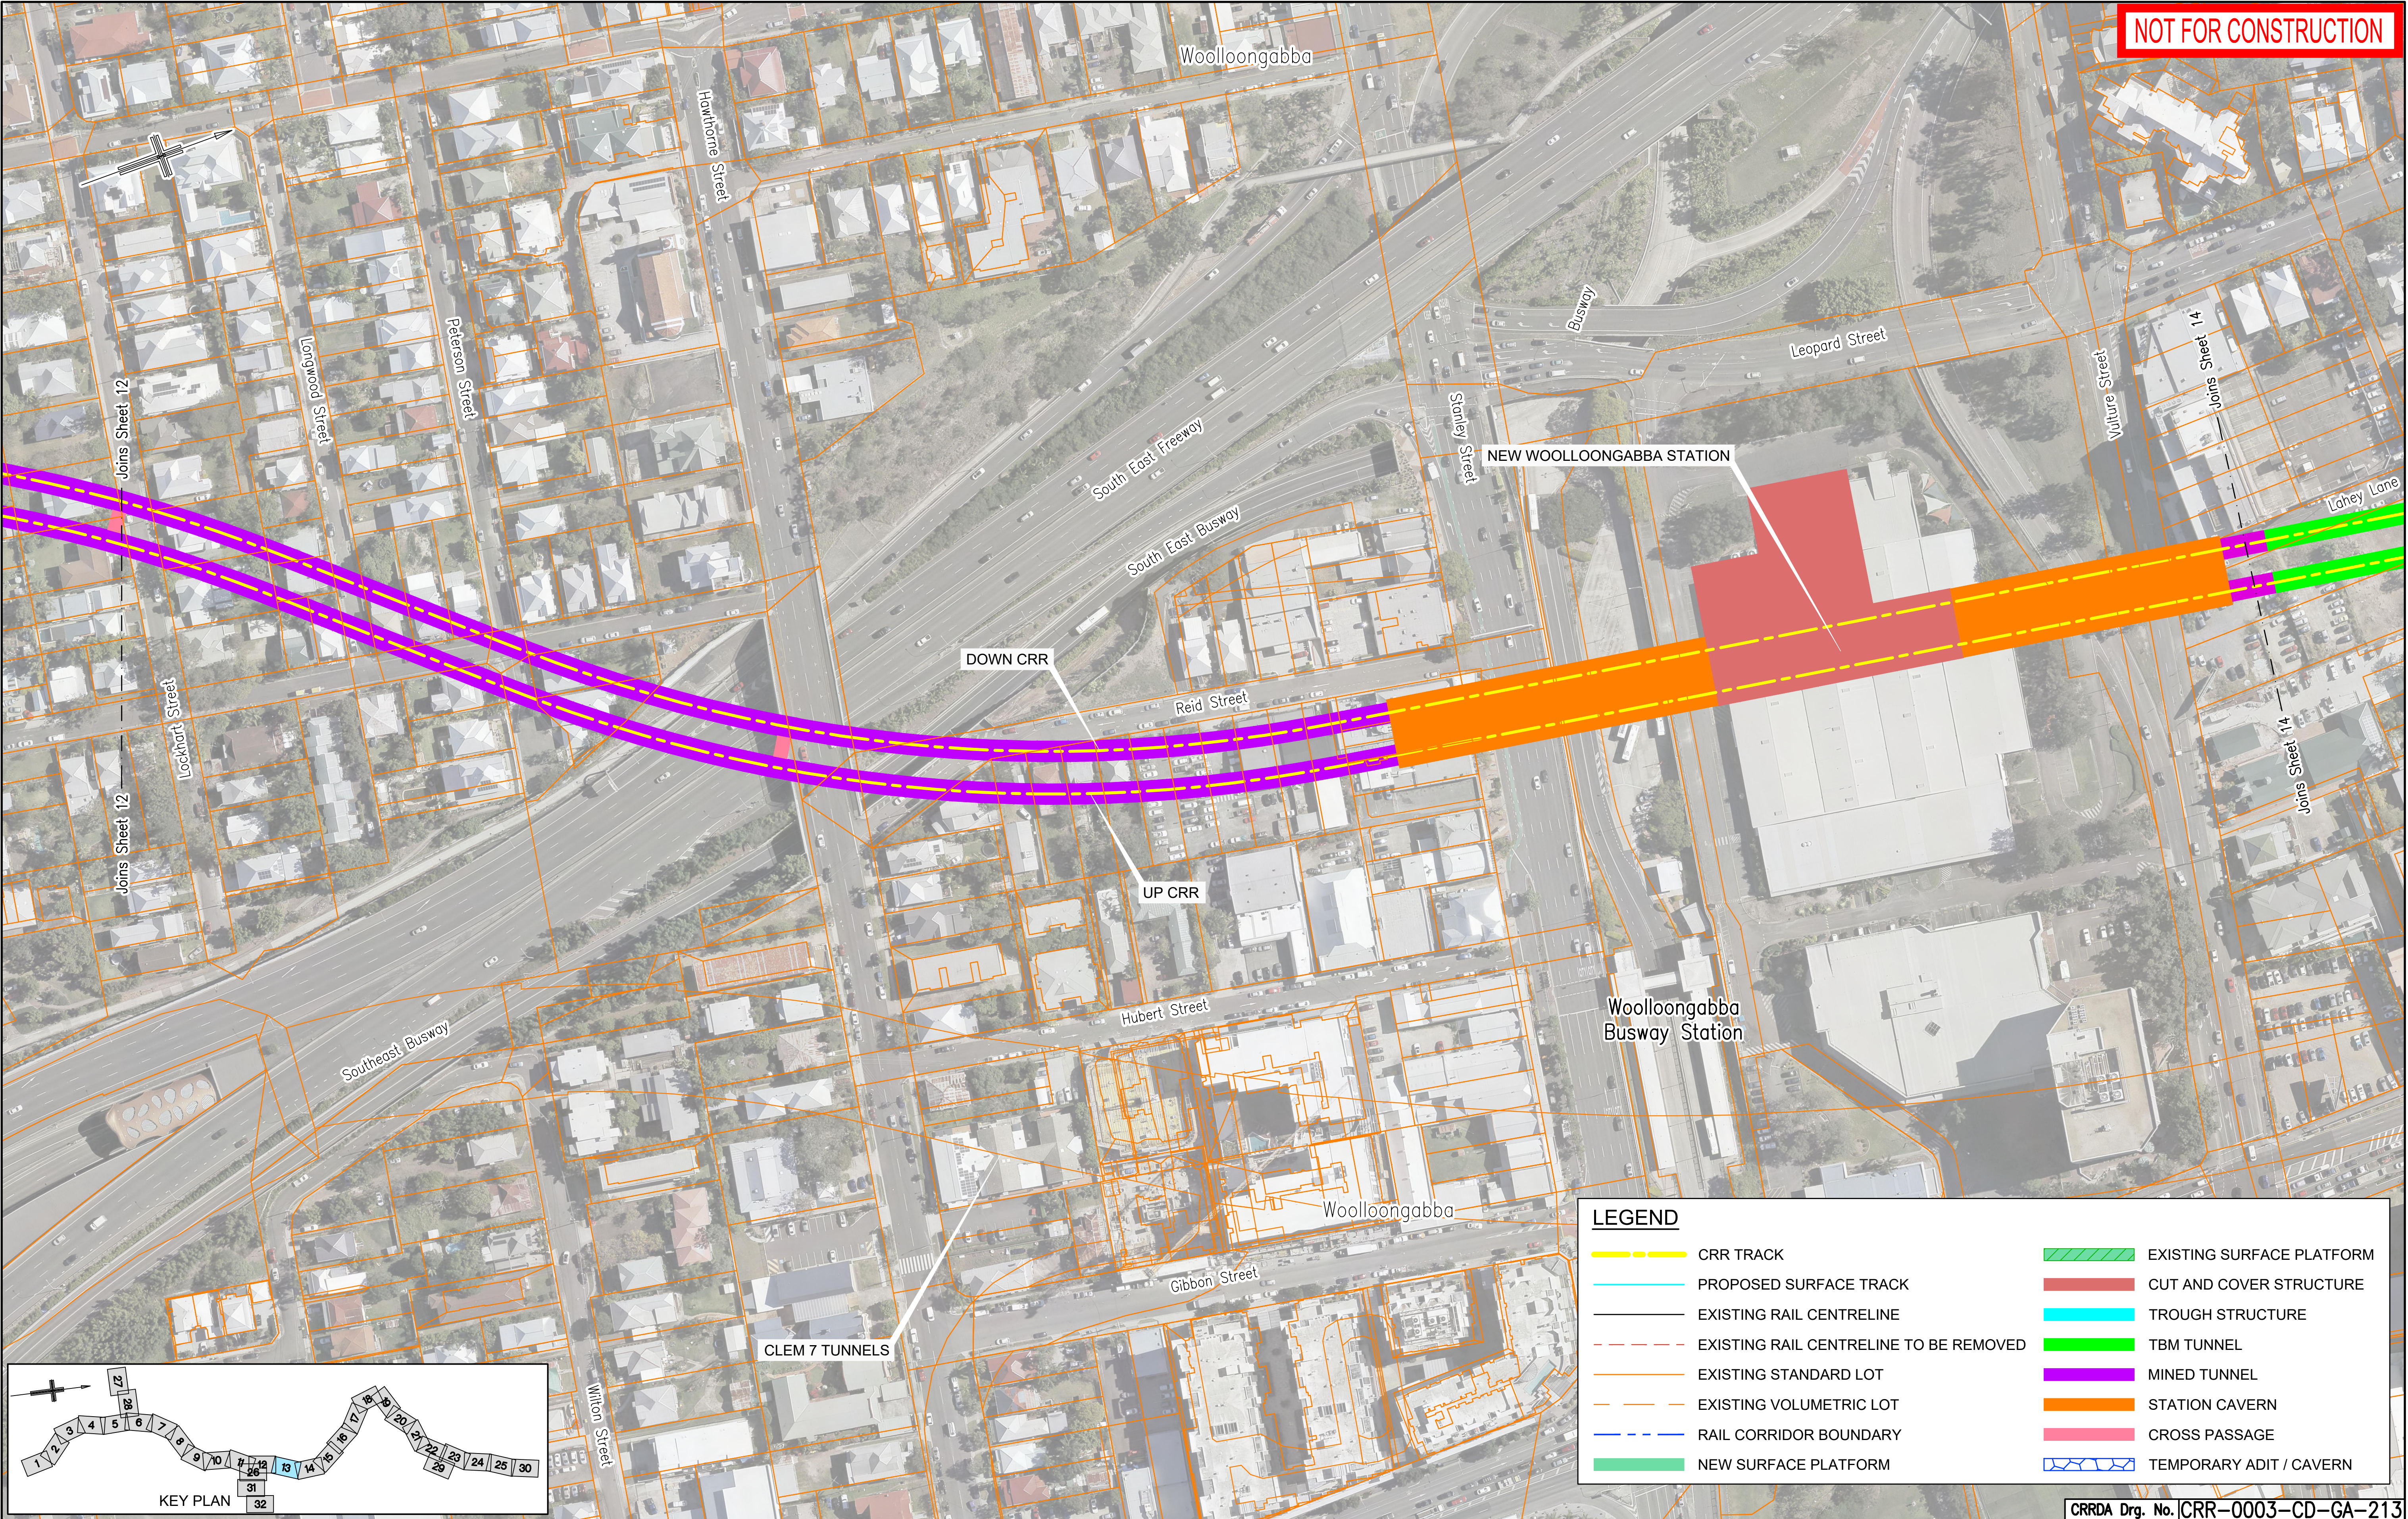

D	RFPC8 ISSUE		24.07.20	
C	RFPC7 ISSUE		08.05.20	
B	MINOR REVISIONS TO RFPC4 ISSUE		29.04.19	
A	RFPC4 ISSUE		24.04.19	
Revisions/Descriptions		Certification	Date	Microfiled
CAD FILES				

Associated Job Nos	Survey Data	Scales
	Datum BCSG02	
Auxiliary Drg Nos	Horiz. Grid	
	Height Origin	
	Survey Books	
		Dimensions shown in metres except where shown otherwise

BRISBANE CITY				
CROSS RIVER RAIL				
CHANGED PROJECT 8				
Reference Points				
Preceding RP	Dist. to start of job (km)	From start to end of job	From end to Following RP	Following RP
Through Chainage from				

GENERAL ARRANGEMENT					
SHEET 13					
Drawn	ENGINEERING CERTIFICATION (RPEQ)				
	ENG. AREA	NAME	SIGNATURE	NO.	DATE
Designed					

Job No.	
Contract No.	
Drawing No.	D
Series Number	of
MRR_Detail (02/14)	