
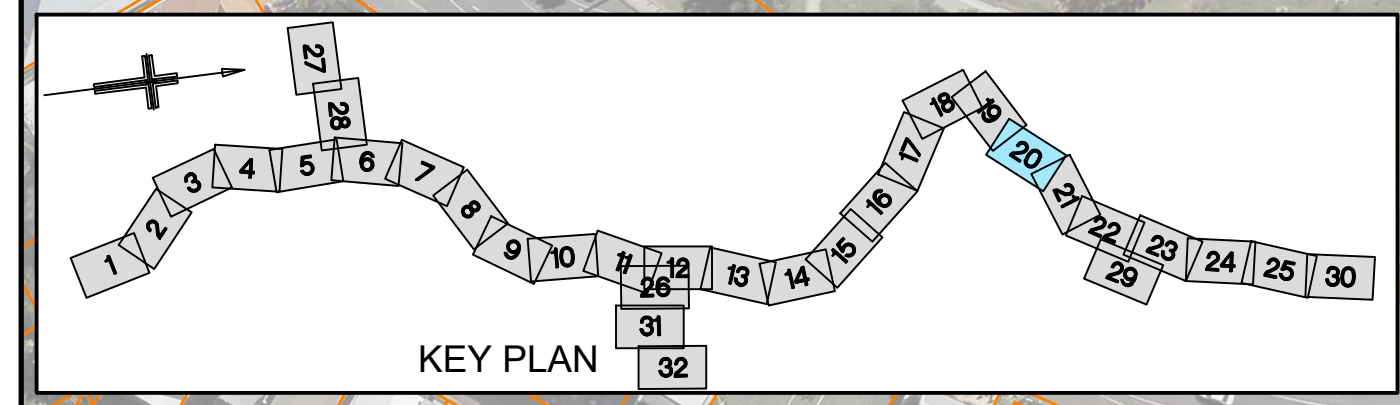


NOT FOR CONSTRUCTION

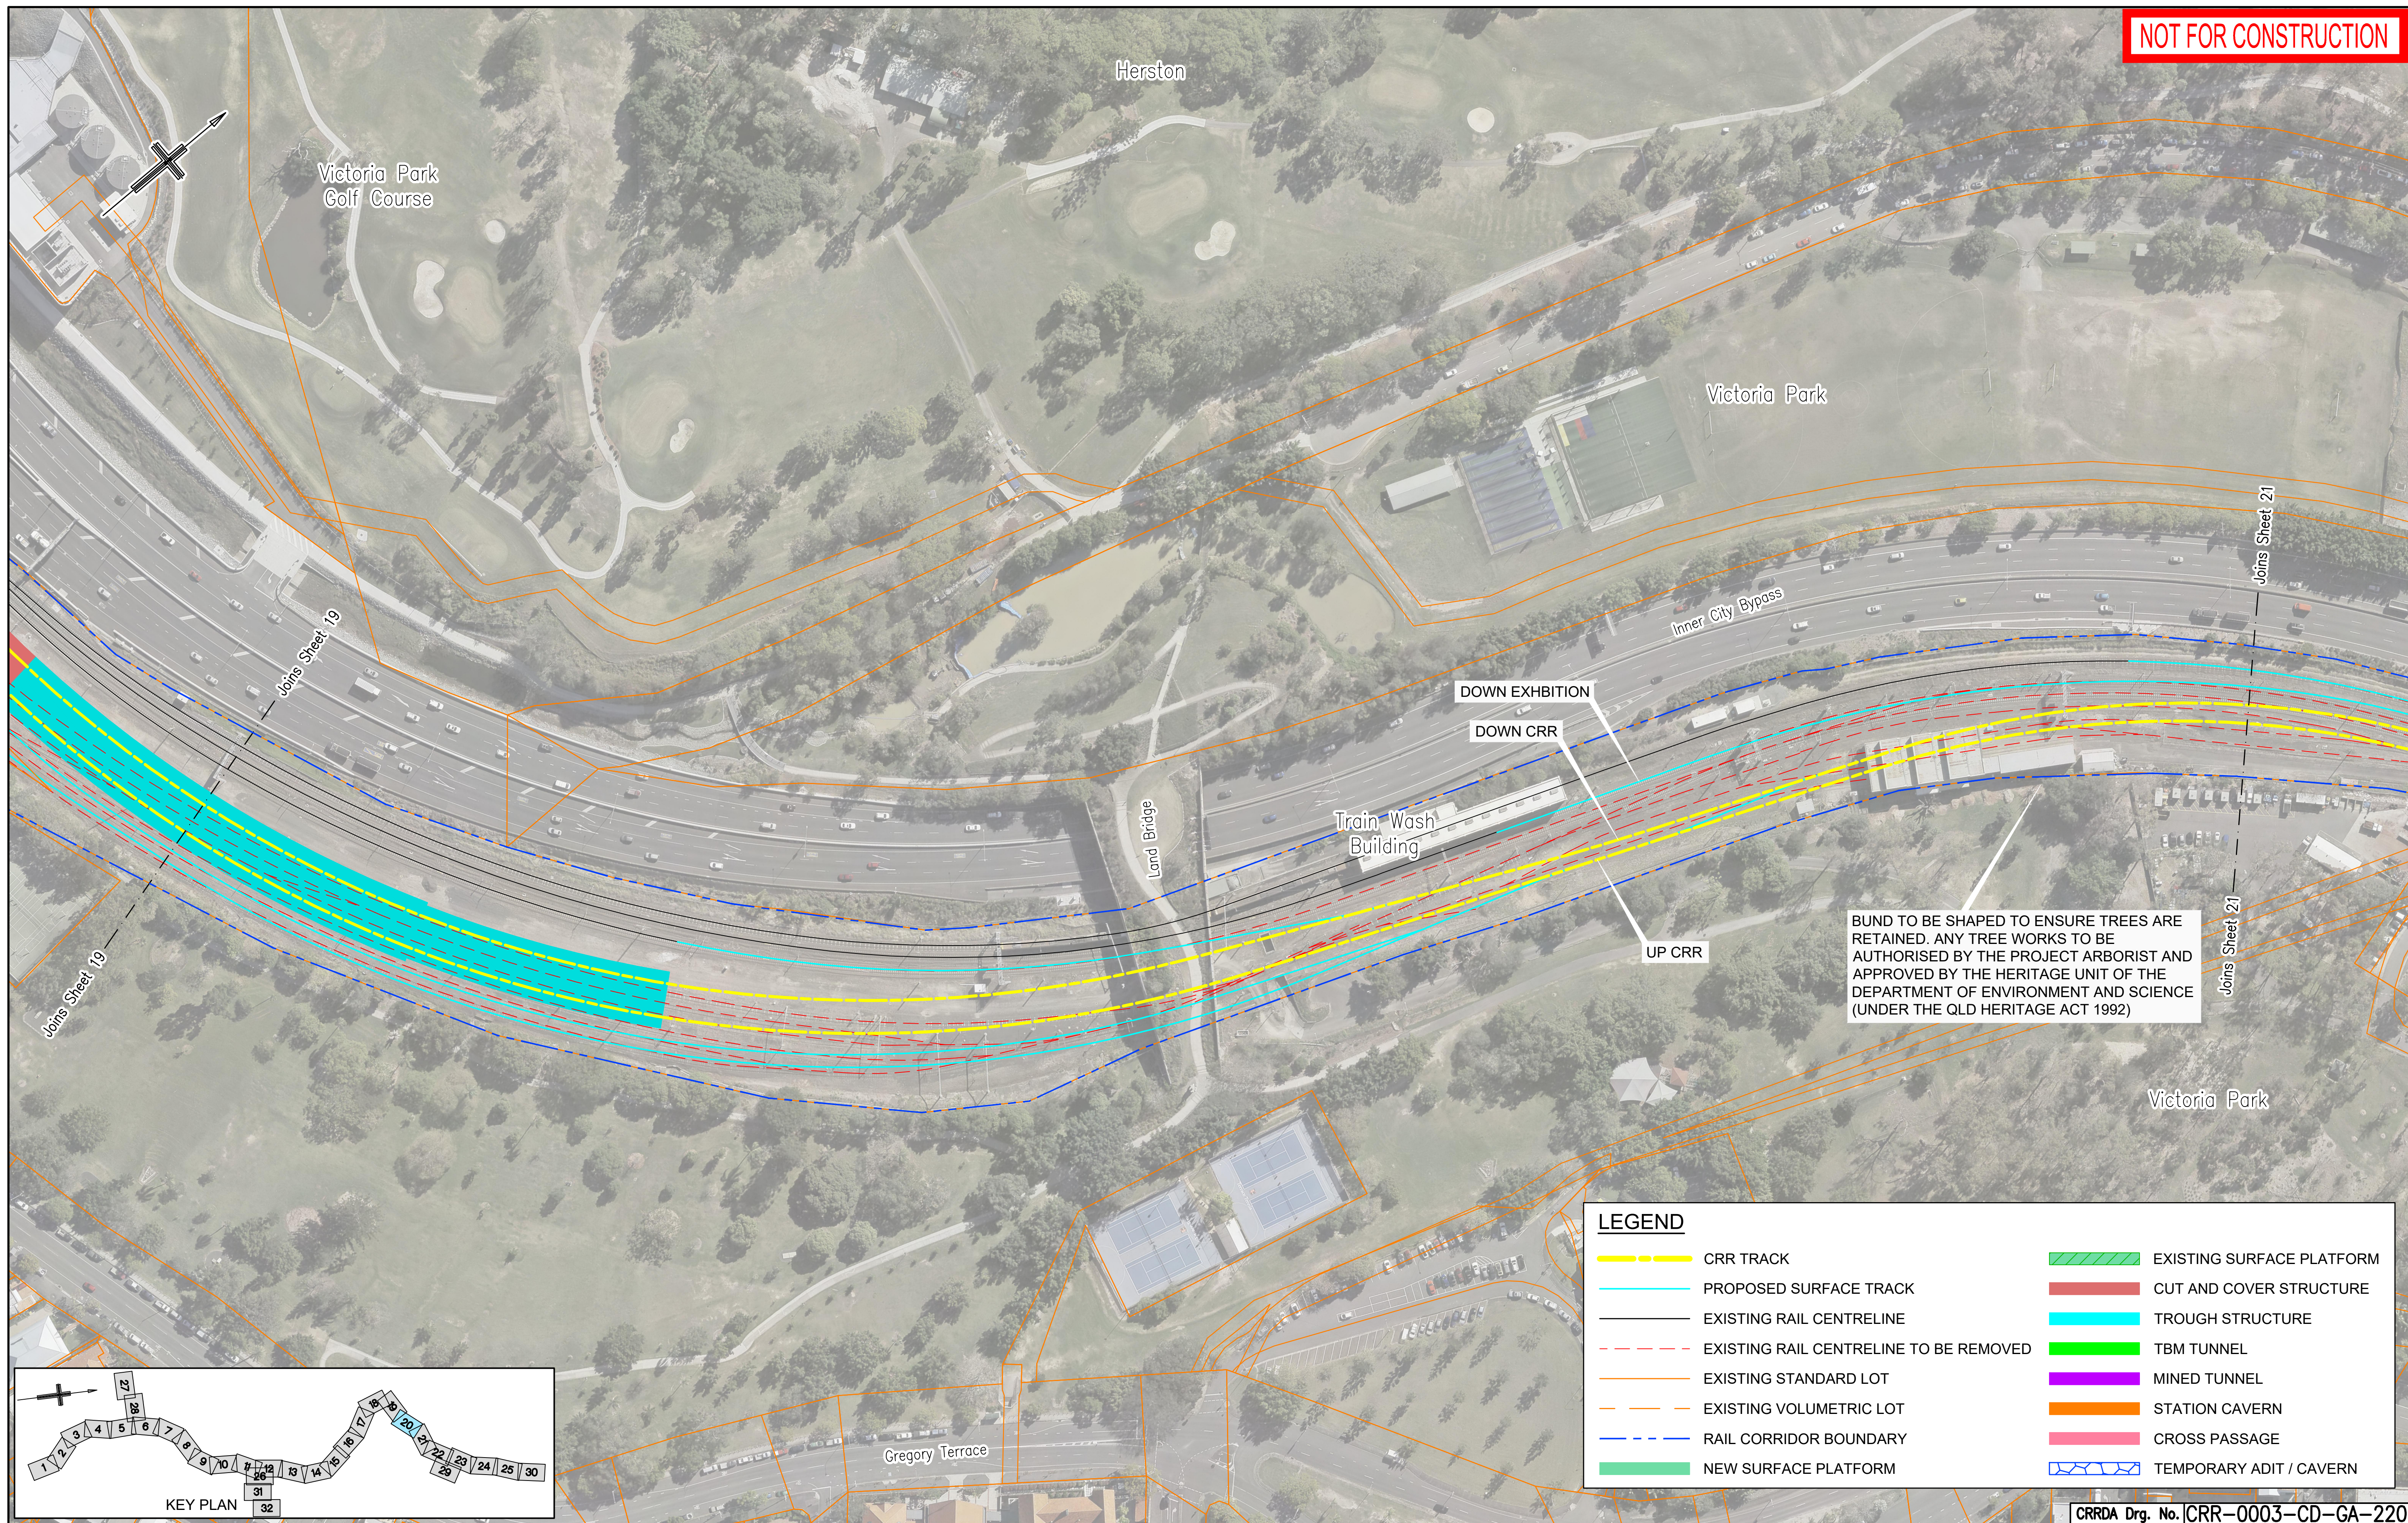

LEGEND									
	CRR TRACK		EXISTING SURFACE PLATFORM		CUT AND COVER STRUCTURE		TROUGH STRUCTURE		TBM TUNNEL
	PROPOSED SURFACE TRACK		CUT AND COVER STRUCTURE		TROUGH STRUCTURE		TBM TUNNEL		MINED TUNNEL
	EXISTING RAIL CENTRELINE		TBM TUNNEL		MINED TUNNEL		STATION CAVERN		CROSS PASSAGE
	EXISTING RAIL CENTRELINE TO BE REMOVED		STATION CAVERN		CROSS PASSAGE		TEMPORARY ADIT / CAVERN		
	EXISTING STANDARD LOT								
	EXISTING VOLUMETRIC LOT								
	RAIL CORRIDOR BOUNDARY								
	NEW SURFACE PLATFORM								

					Associated Job Nos	Survey Data		Scales	BRISBANE CITY					GENERAL ARRANGEMENT SHEET 20								
						Datum	BCSG02		CROSS RIVER RAIL													
									CHANGED PROJECT 8													
D	RFPC8 ISSUE		24.07.20		Auxiliary Drg Nos	Horiz. Grid			NOT TO SCALE	Reference Points					Drawn	ENGINEERING CERTIFICATION (RPEQ)					Job No.	
C	RFPC7 ISSUE		08.05.20			Height				Preceding RP	Dist. to start of job (km)	From start to end of job	From end to Following RP	Following RP		ENG. AREA	NAME	SIGNATURE	NO.	DATE	Contract No.	
B	MINOR REVISIONS TO RFPC4 ISSUE		29.04.19			Origin													Drawing No.	D		
A	RFPC4 ISSUE		24.04.19			Survey Books		Dimensions shown in metres except where shown otherwise					Designed						Series Number	of		
Revisions/Descriptions		Certification	Date	Microfiled						Through Chainage from										MRR_Detail (02/14)		
CAD FILES																						