


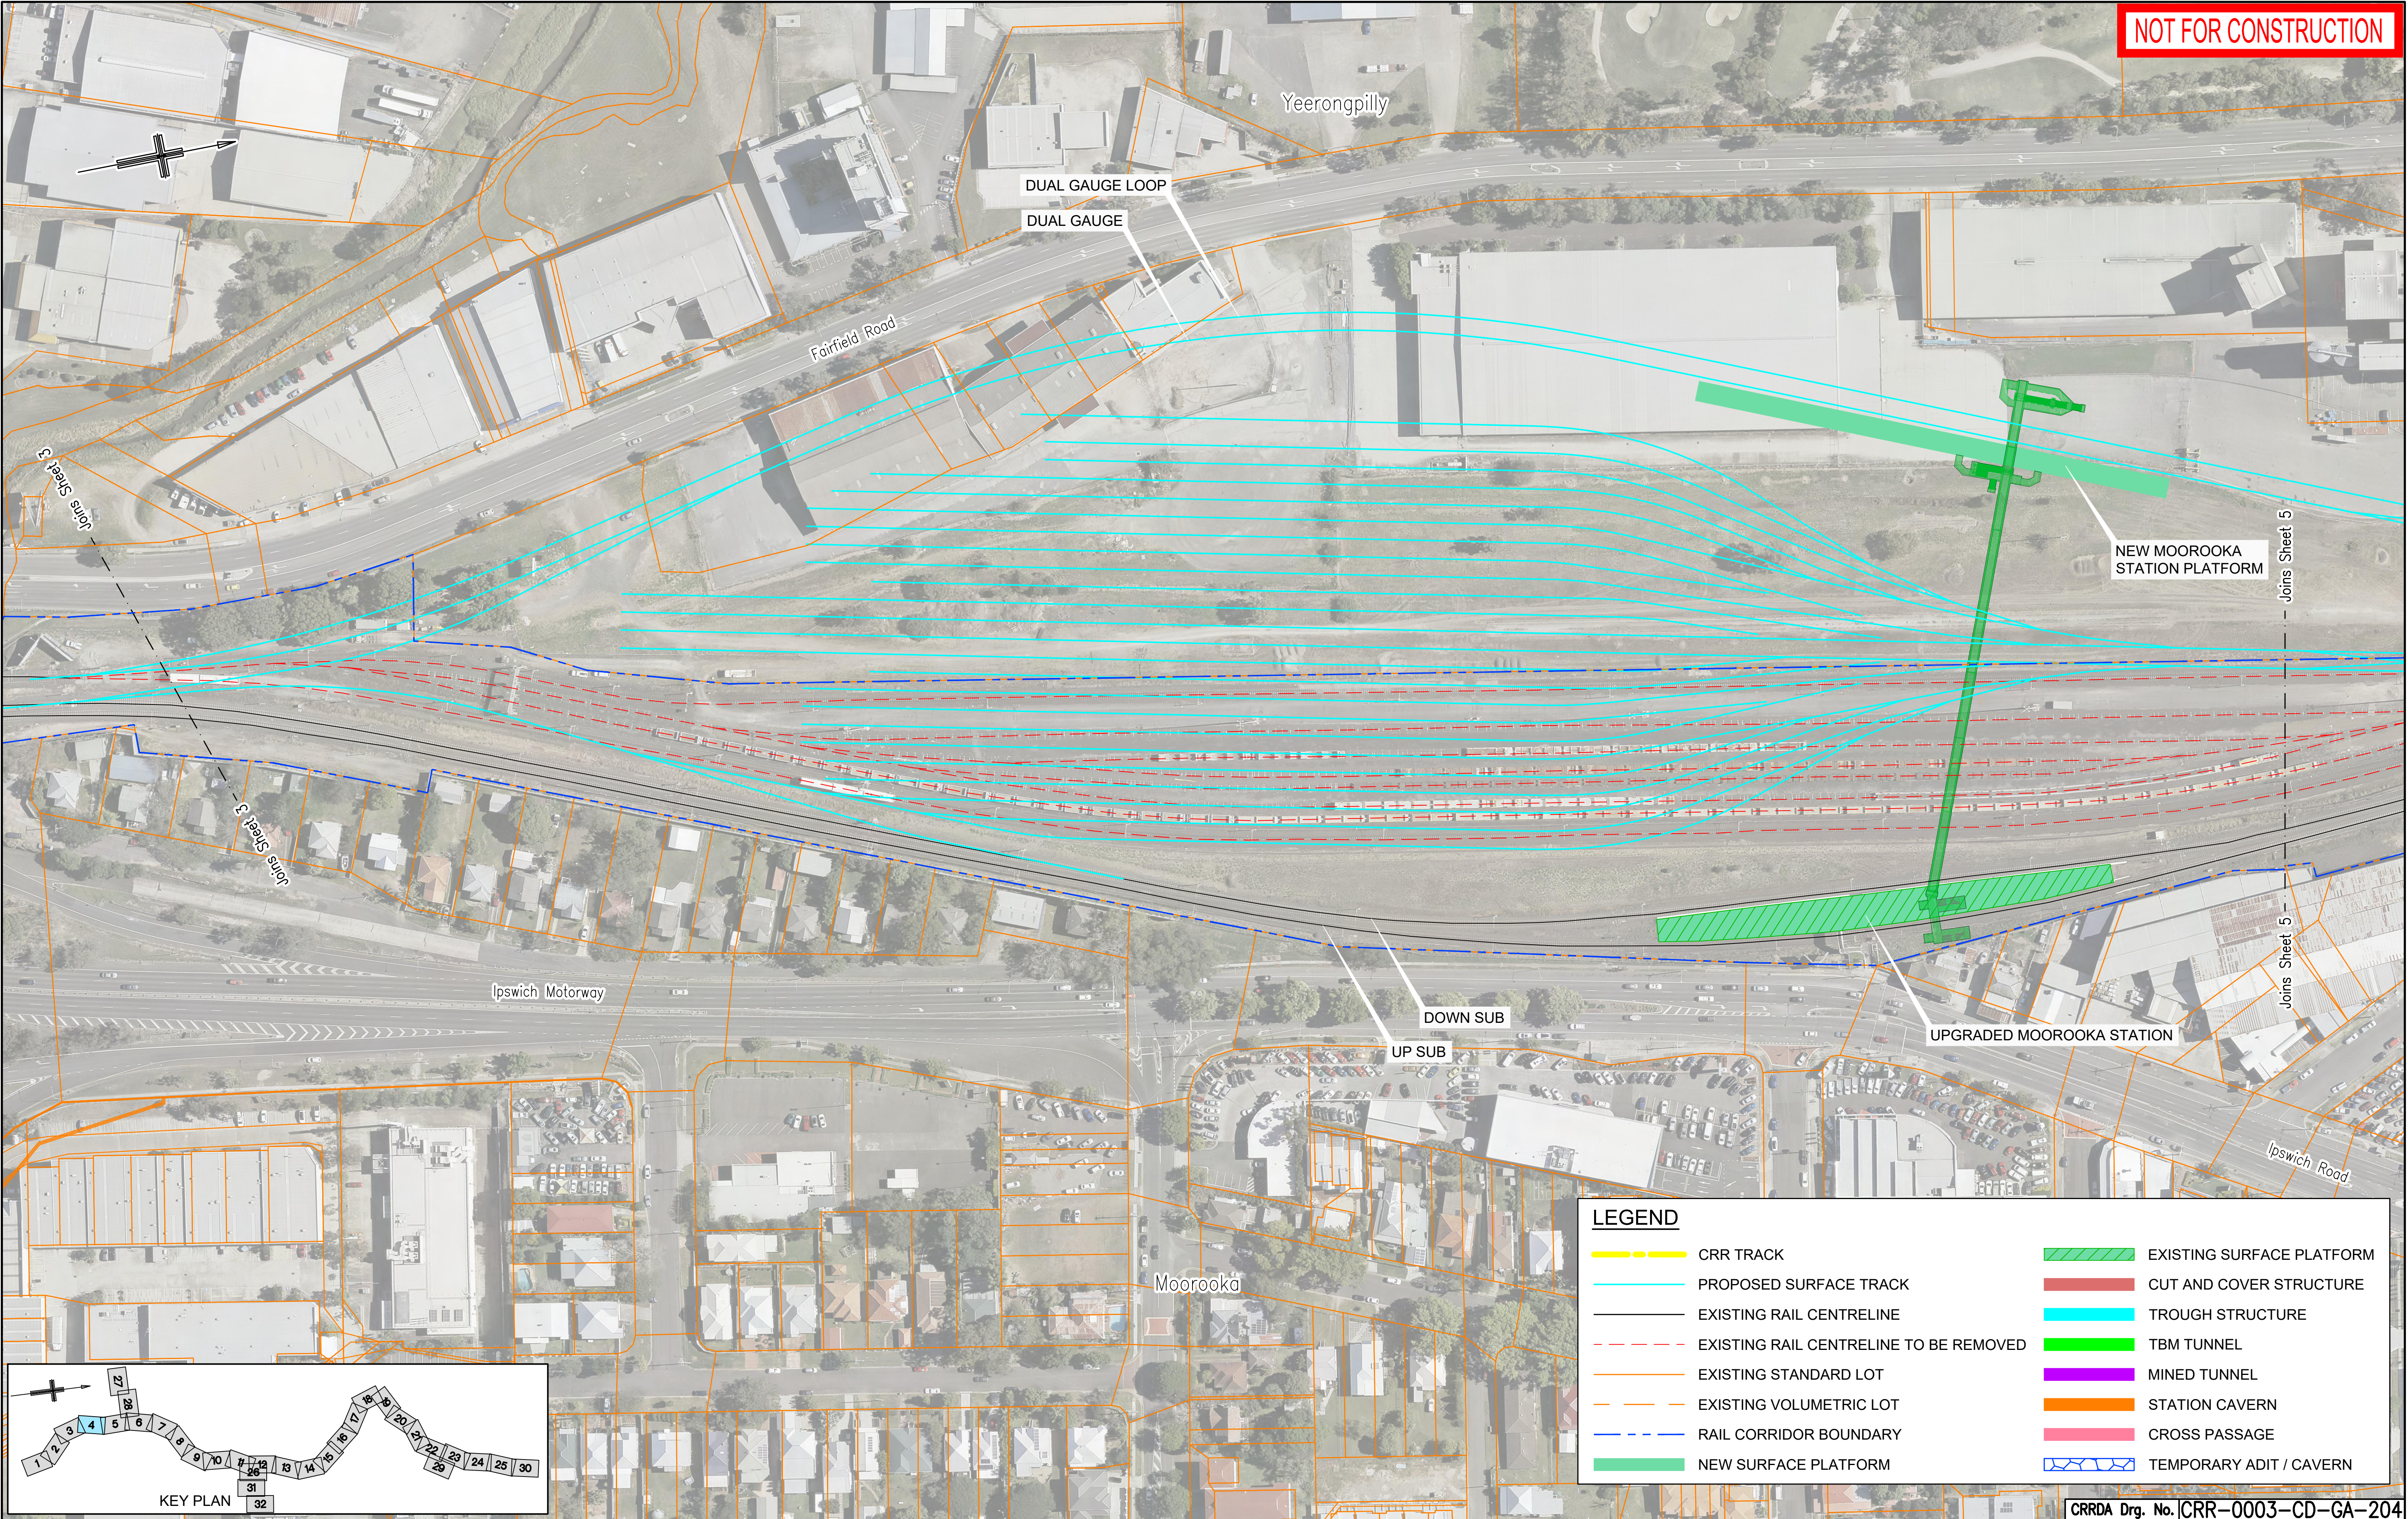

Revisions/Descriptions	Certification	Date	Microfiled
E RFPC8 ISSUE		24.07.20	
D RFPC7 ISSUE		08.05.20	
C REVISED TO SUIT PUBLIC CONSULTATION COMMENTS		17.06.19	
B MINOR REVISIONS TO RFPC4 ISSUE		29.04.19	
A RFPC4 ISSUE		24.04.19	

Associated Job Nos	Survey Data		Scales NOT TO SCALE
	Datum	BCSG02	
Auxiliary Drg Nos	Horiz. Grid		
	Height Origin		
	Survey Books		
			Dimensions shown in metres except where shown otherwise

BRISBANE CITY					
CROSS RIVER RAIL					
CHANGED PROJECT 8					
Reference Points					
Preceding RP	Dist. to start of job (km)	From start to end of job	From end to Following RP	Following RP	
Through Chainage from					

GENERAL ARRANGEMENT SHEET 4					
Drawn	ENGINEERING CERTIFICATION (RPEQ)				
	ENG. AREA	NAME	SIGNATURE	NO.	DATE
Designed					

Job No.	
Contract No.	
Drawing No.	E
Series Number	of
MRR_Detail (02/14)	