



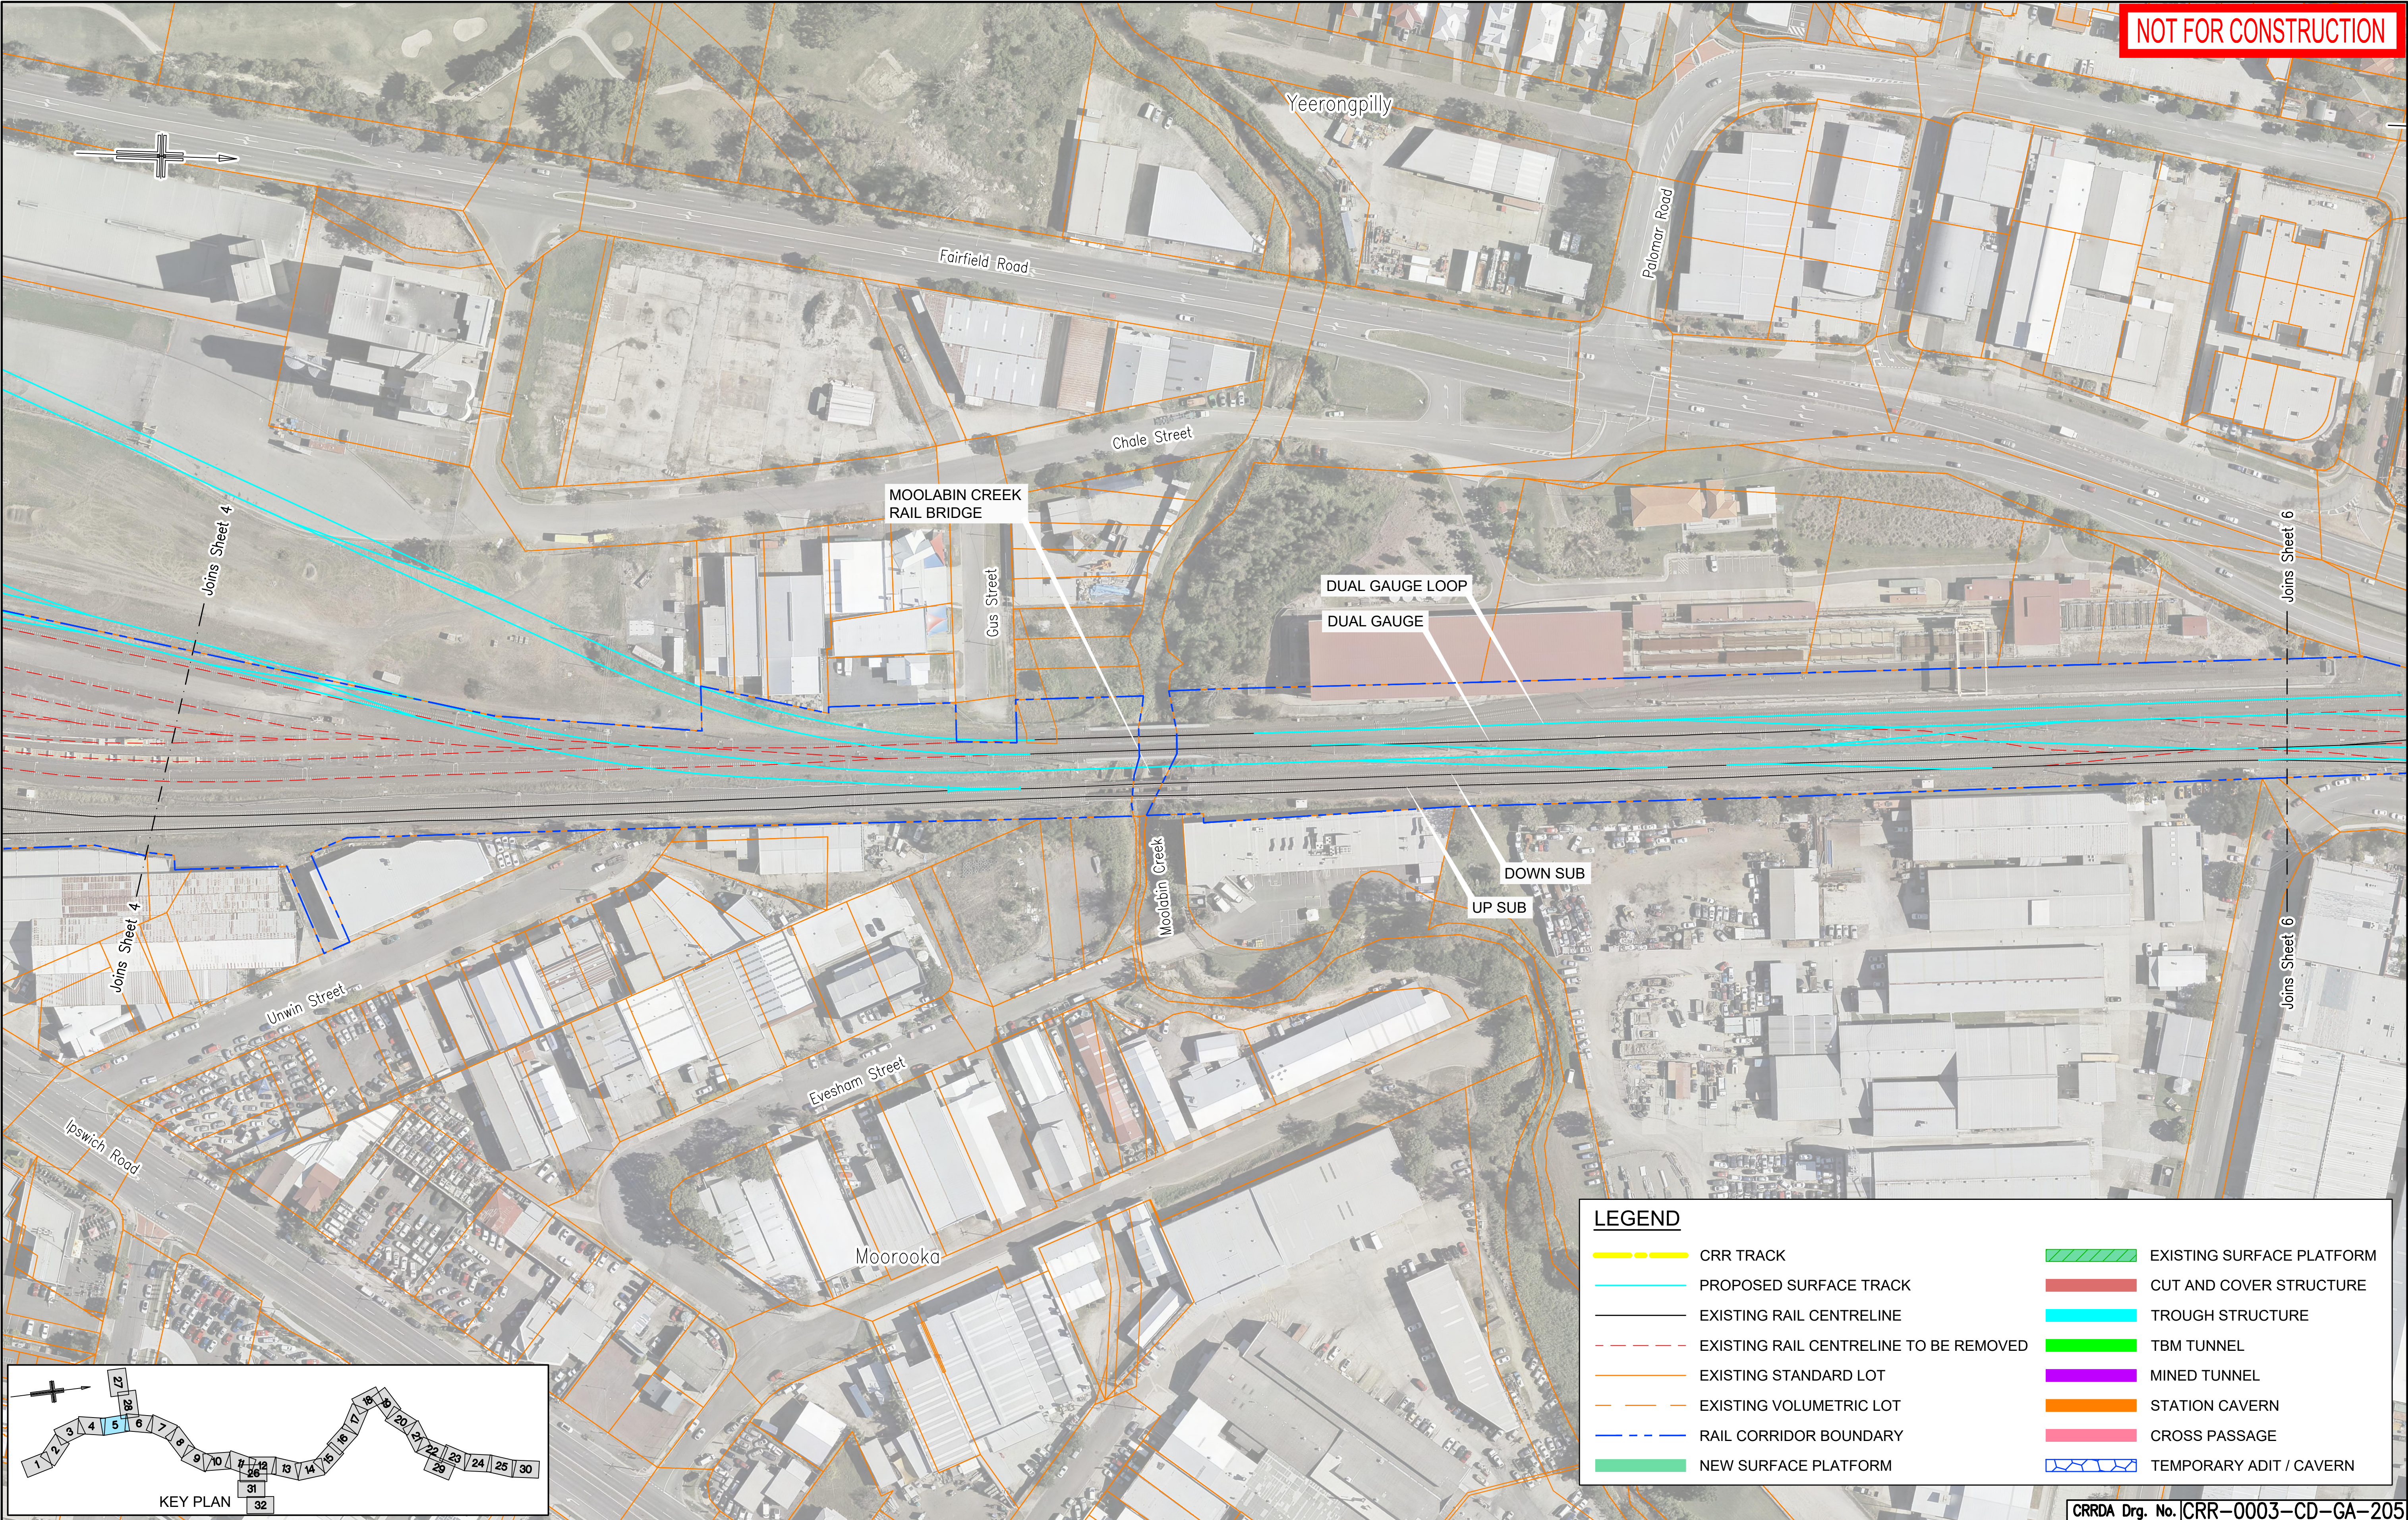

NOT FOR CONSTRUCTION

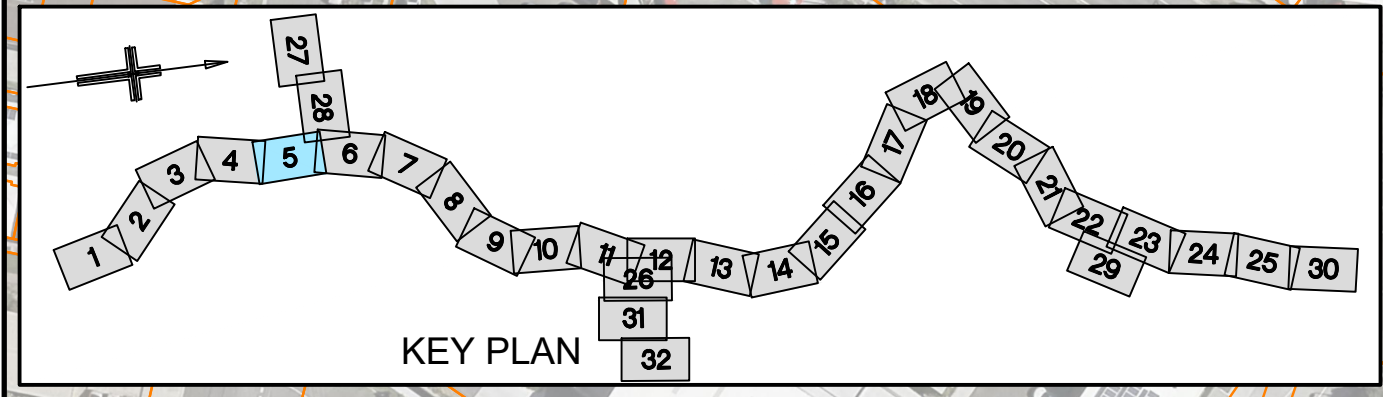

| LEGEND |                                        |  |                           |  |                         |  |                         |  |                         |
|--------|----------------------------------------|--|---------------------------|--|-------------------------|--|-------------------------|--|-------------------------|
|        | CRR TRACK                              |  | EXISTING SURFACE PLATFORM |  | CUT AND COVER STRUCTURE |  | TROUGH STRUCTURE        |  | TBM TUNNEL              |
|        | PROPOSED SURFACE TRACK                 |  | CUT AND COVER STRUCTURE   |  | TROUGH STRUCTURE        |  | TBM TUNNEL              |  | MINED TUNNEL            |
|        | EXISTING RAIL CENTRELINE               |  | TROUGH STRUCTURE          |  | TBM TUNNEL              |  | MINED TUNNEL            |  | STATION CAVERN          |
|        | EXISTING RAIL CENTRELINE TO BE REMOVED |  | TBM TUNNEL                |  | MINED TUNNEL            |  | STATION CAVERN          |  | CROSS PASSAGE           |
|        | EXISTING STANDARD LOT                  |  | MINED TUNNEL              |  | STATION CAVERN          |  | CROSS PASSAGE           |  | TEMPORARY ADIT / CAVERN |
|        | EXISTING VOLUMETRIC LOT                |  | STATION CAVERN            |  | CROSS PASSAGE           |  | TEMPORARY ADIT / CAVERN |  |                         |
|        | RAIL CORRIDOR BOUNDARY                 |  |                           |  |                         |  |                         |  |                         |
|        | NEW SURFACE PLATFORM                   |  |                           |  |                         |  |                         |  |                         |

|                        |                                
|------------------------|--------------------------------|---------------|----------|------------|--------------------|---------------|--------|---------------------------------------------------------|-------------------|----------------------------|--------------------------|--------------------------|--------------|--------------------------------|----------------------------------|------|-----------|---------------|---------------------------------------------------------------------------------------|--------------------|---|
|                        |                                |               |          |            | Associated Job Nos | Survey Data   |        | Scales                                                  | BRISBANE CITY     |                            |                          |                          |              | GENERAL ARRANGEMENT<br>SHEET 5 |                                  |      |           |               |  |                    |   |
|                        |                                |               |          |            |                    | Datum         | BCSG02 |                                                         | CROSS RIVER RAIL  |                            |                          |                          |              |                                |                                  |      |           |               |                                                                                       |                    |   |
| D                      | RFPC8 ISSUE                    |               | 24.07.20 |            | Auxiliary Drg Nos  | Horiz. Grid   |        |                                                         | CHANGED PROJECT 8 |                            |                          |                          |              |                                |                                  |      |           |               |                                                                                       |                    |   |
| C                      | RFPC7 ISSUE                    |               | 08.05.20 |            |                    | Height Origin |        |                                                         | Reference Points  |                            |                          |                          |              | Drawn                          | ENGINEERING CERTIFICATION (RPEQ) |      |           |               |                                                                                       | Job No.            |   |
| B                      | MINOR REVISIONS TO RFPC4 ISSUE |               | 29.04.19 |            |                    |               |        |                                                         | Preceding RP      | Dist. to start of job (km) | From start to end of job | From end to Following RP | Following RP |                                | ENG. AREA                        | NAME | SIGNATURE | NO.           | DATE                                                                                  | Contract No.       |   |
| A                      | RFPC4 ISSUE                    |               | 24.04.19 |            |                    | Survey Books  |        | Dimensions shown in metres except where shown otherwise |                   |                            |                          |                          | Designed     |                                |                                  |      |           |               | Drawing No.                                                                           |                    | D |
| Revisions/Descriptions |                                | Certification | Date     | Microfiled |                    |               |        |                                                         |                   |                            |                          |                          |              |                                |                                  |      |           | Series Number |                                                                                       | of                 |   |
| CAD FILES              |                                |               |          |            |                    |               |        |                                                         |                   | Through Chainage from      |                          |                          |              |                                |                                  |      |           |               |                                                                                       | MRR_Detail (02/14) |   |