
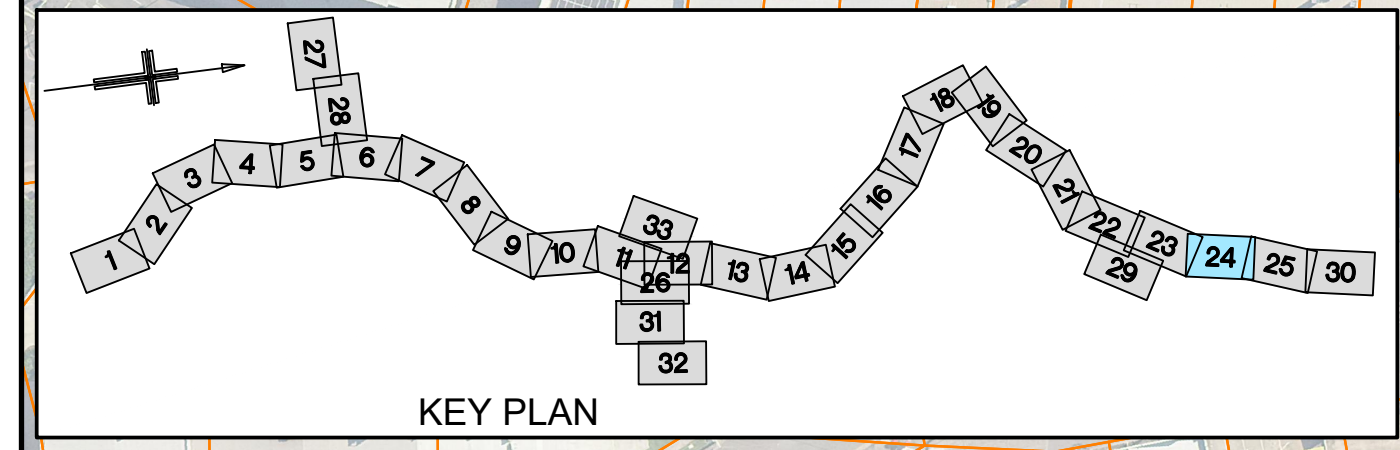


NOT FOR CONSTRUCTION

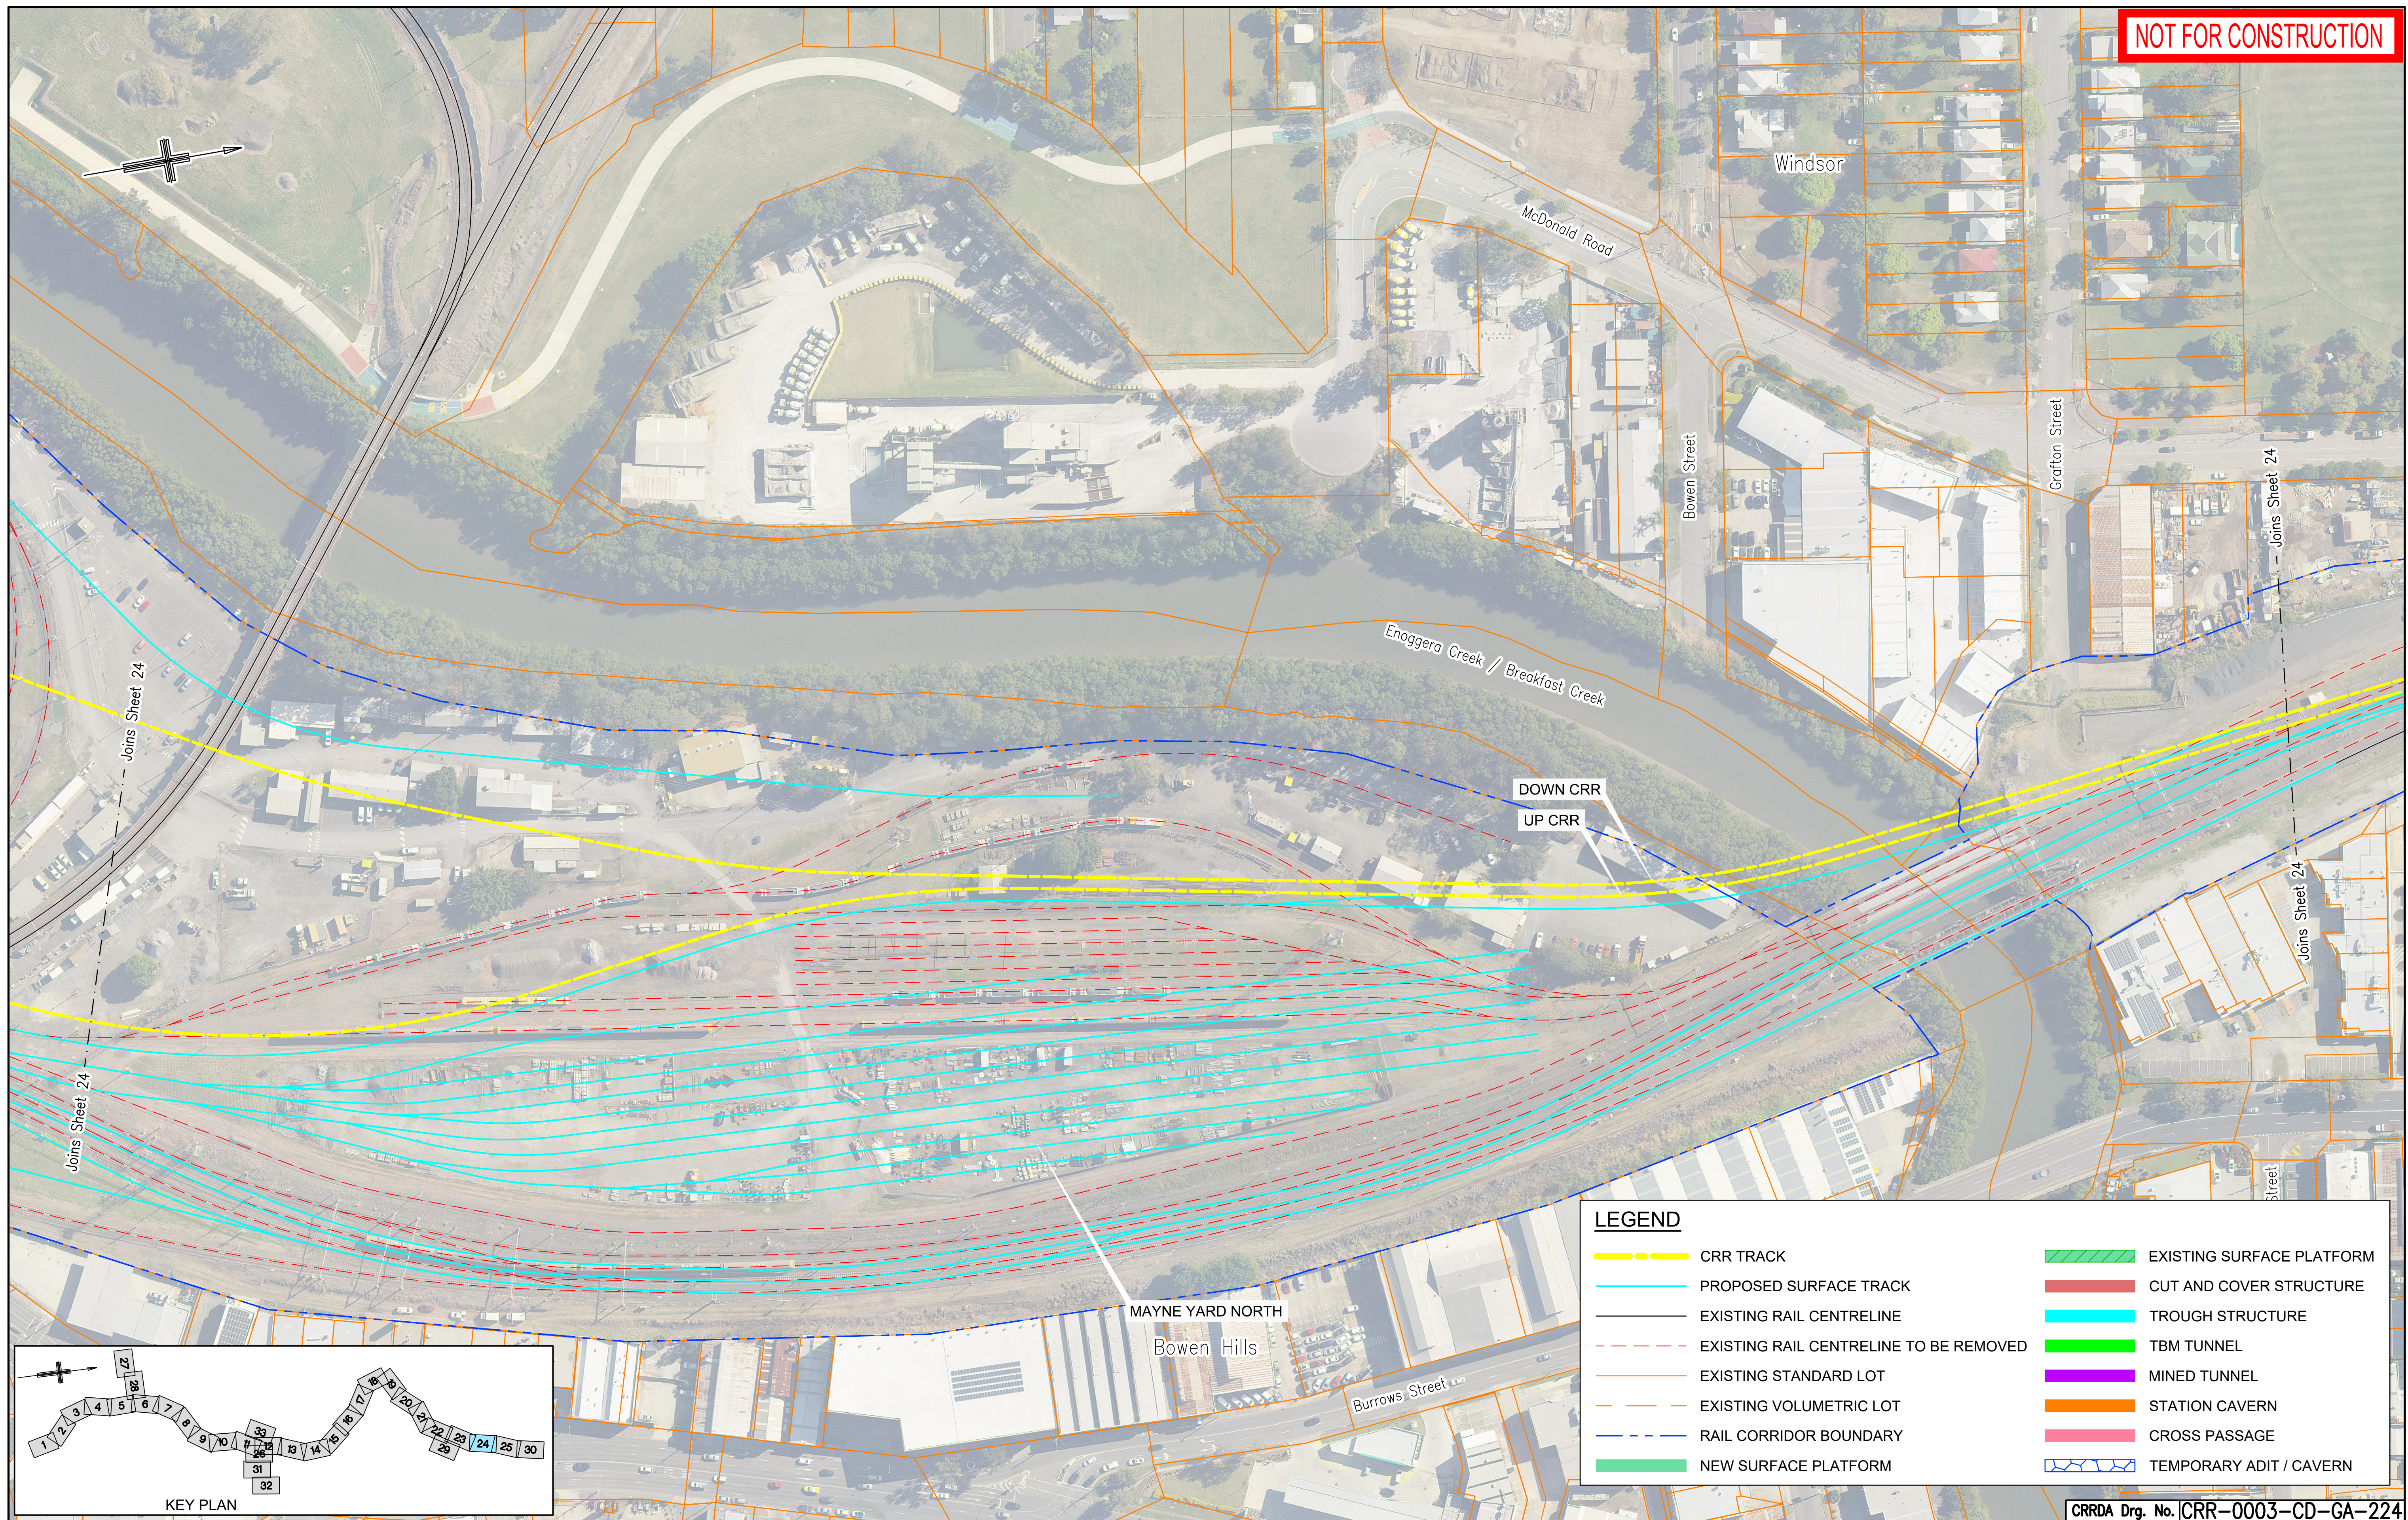

					Associated Job Nos	Survey Data		Scales	BRISBANE CITY					GENERAL ARRANGEMENT SHEET 24							
E	RFPC9 ISSUE		30.10.20			Datum	BCSG02		CROSS RIVER RAIL												
D	RFPC8 ISSUE		24.07.20		Auxiliary Drg Nos	Horiz. Grid			CHANGED PROJECT 9												
C	RFPC7 ISSUE		08.05.20			Height Origin			Reference Points												
B	MINOR REVISIONS TO RFPC4 ISSUE		29.04.19			Survey Books			Dimensions shown in metres except where shown otherwise												
A	RFPC4 ISSUE		24.04.19			Through Chainage from															
Revisions/Descriptions			Certification	Date	Microfilied						Drawn	ENGINEERING CERTIFICATION (RPEQ)					Job No.				
											ENG. AREA	NAME	SIGNATURE	NO.	DATE	Contract. No.					
											Designed					Drawing No.		E			
																Series Number		of			
CAD FILES																				MRR_Detail (02/14)	