


Mar 30, 2017 - 2:52pm XREFS :- MRR_DETAIL_A1_1.dwg : X-CRR-SDCD-0001-PL.dwg : X-CRR-DRES-0001-HATCH-GA-PROPERTY IMPACT.dwg : X-CRR-IMGEW-0001-10cm-fade.dwg : X-CRR-DRA-0001-CAD.dwg : X-CRR-SSUR-MSBT-SURFACE WORKS.dwg : X-CRR-DSHT-0001-GA-ANNO.dwg : X-CRR-0002-RP-GA-102

NOT FOR
CONSTRUCTION

30 March 2017

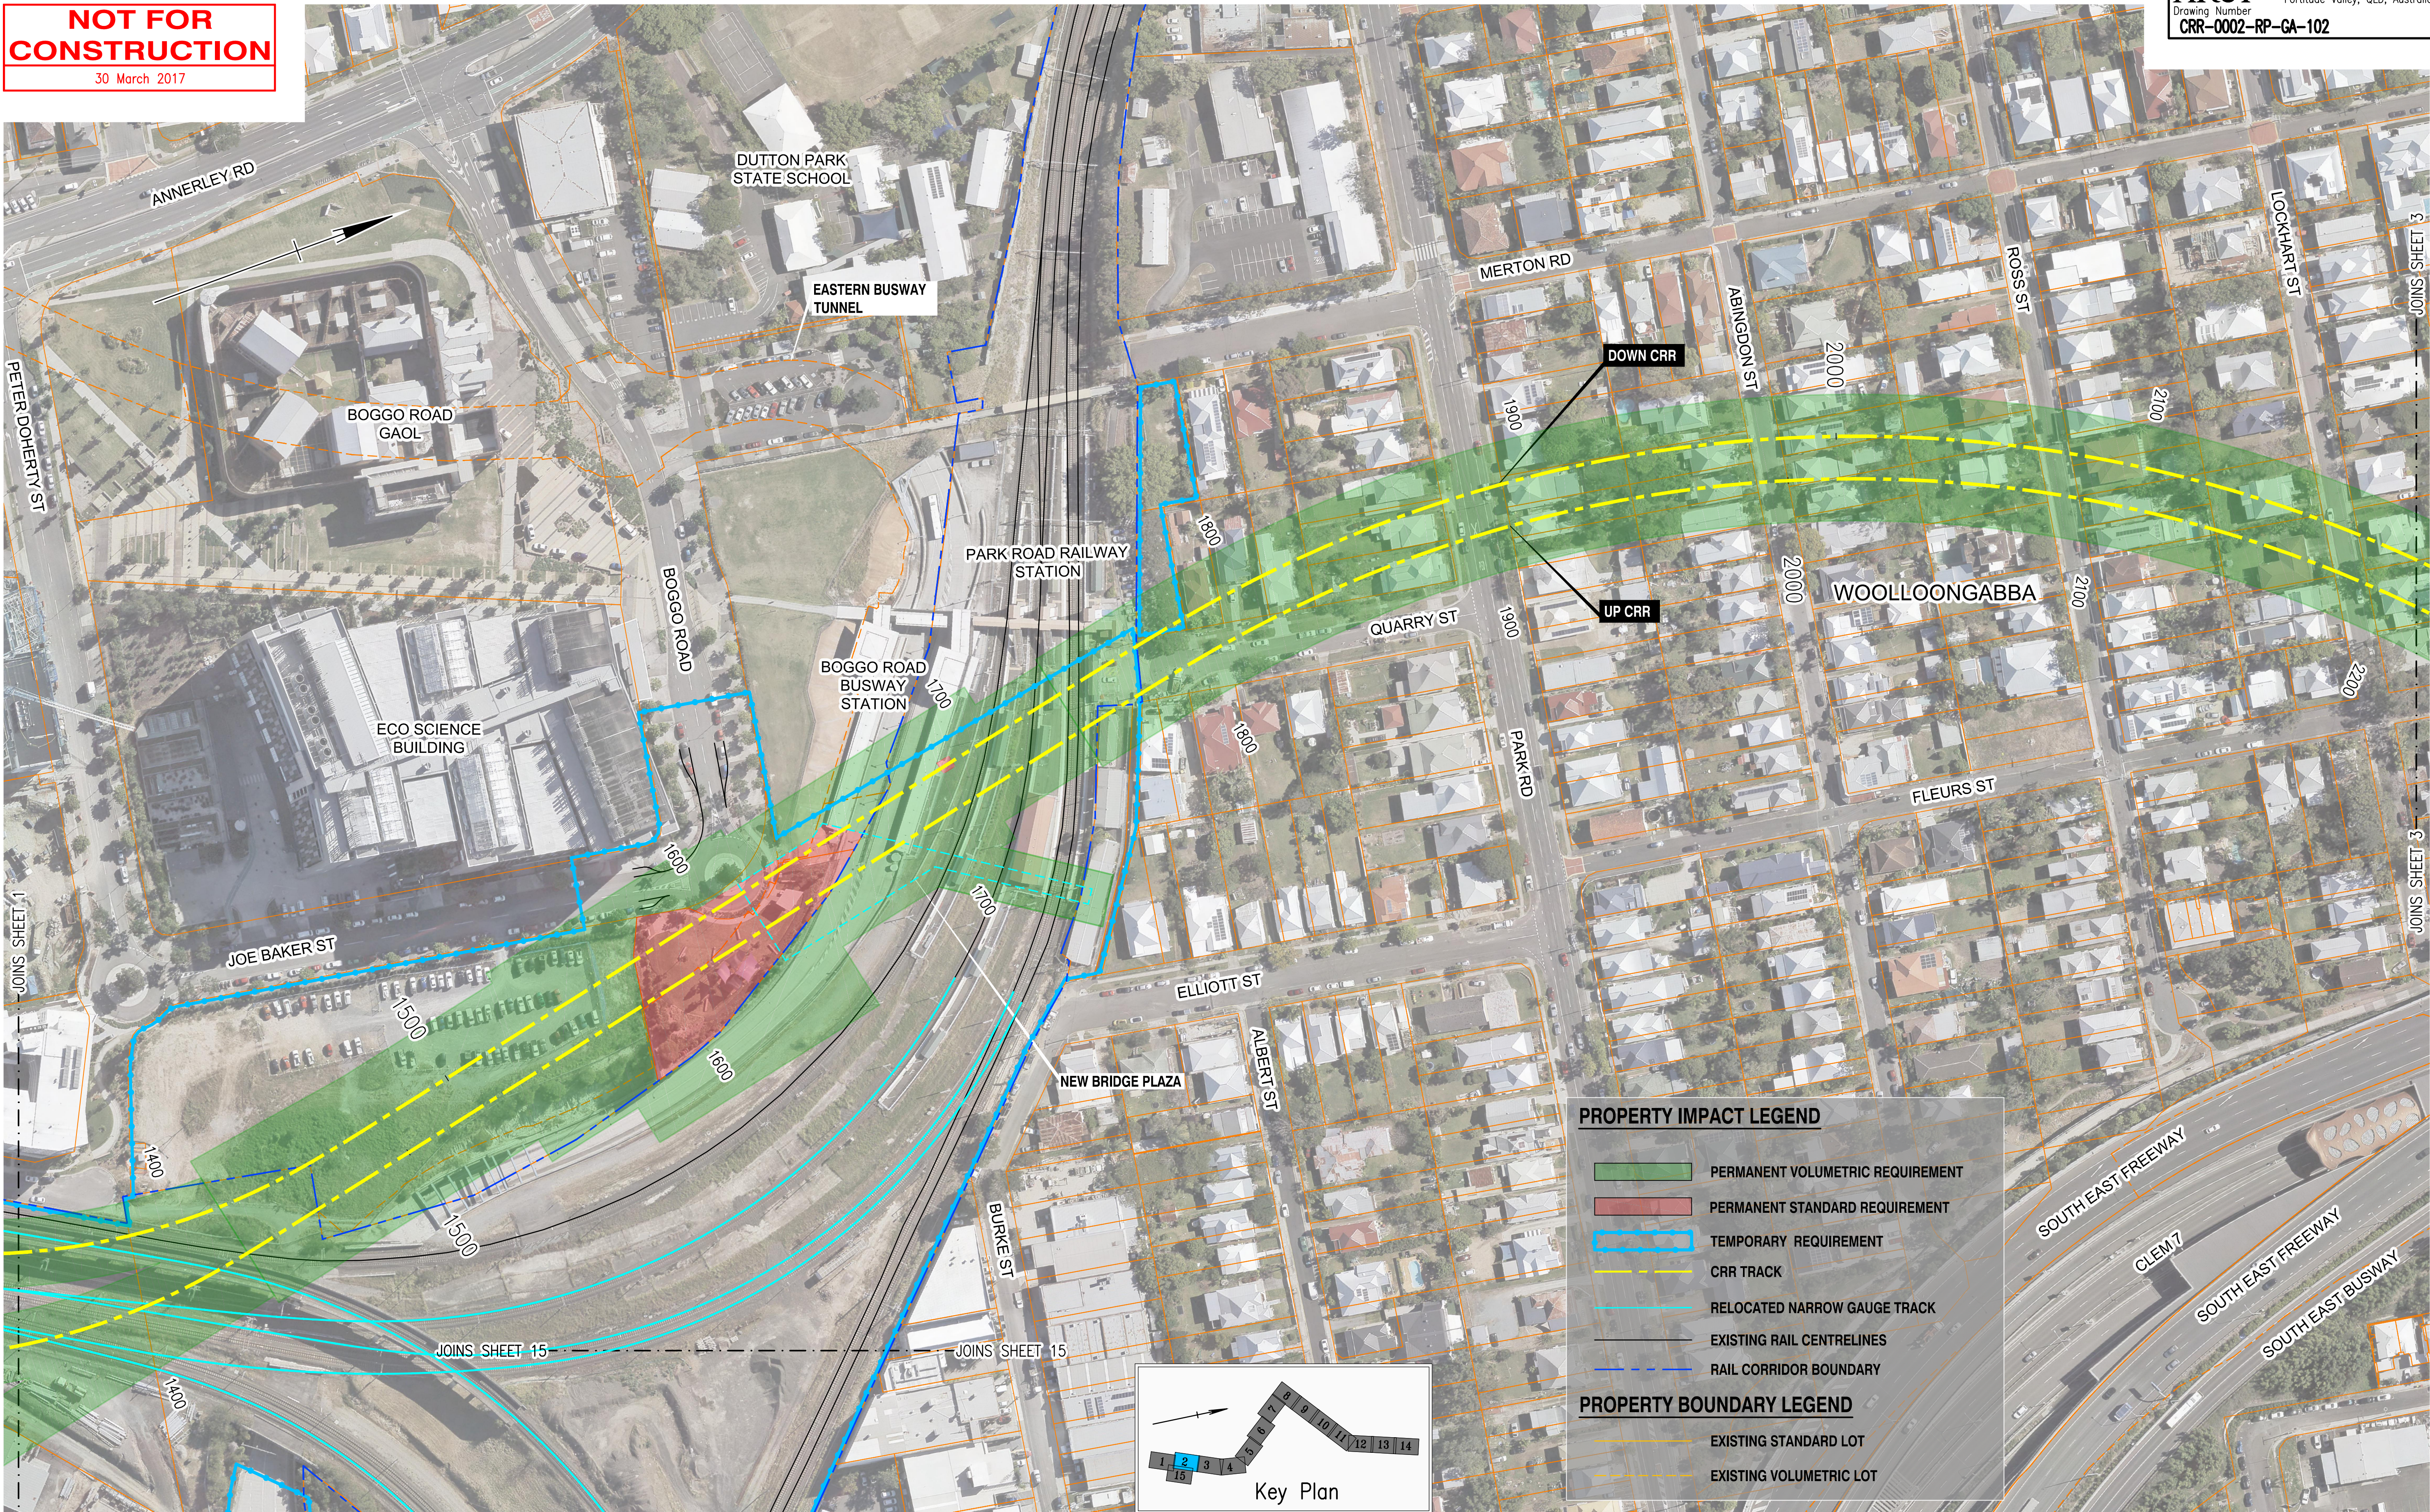


D	NAME UPDATES		30/03/17	
C	MINOR REVISION		08/02/17	
B	MINOR REVISION		02/11/16	
A	ISSUE FOR RFPC		14/10/16	
Revisions/Descriptions		Certification	Date	Microfiled
CAD FILES : C:\projectwise\bnr_projects\stephen.grigg2\dms97294\CRR-0002-RP-GA-102.dwg				

Associated Job Nos	Survey Data	Scales A1 / A3 0 10 20 30 40m 1:1000 / 1:2000 Dimensions shown in except where shown otherwise
	Datum GDA94	
Auxiliary Drg Nos	Horiz. Grid	
	Height Origin	
	Survey Books	

BRISBANE CITY CROSS RIVER RAIL REFERENCE DESIGN (CHANGED PROJECT)				
Reference Points				
Preceding RP	Dist. to start of job (km)	From start to end of job	From end to Following RP	Following RP
Through Chainage from				

PROPERTY IMPACT PLANS SHEET 2				
Drawn SG	ENGINEERING CERTIFICATION (RPEQ)			
Designed JD	ENG. AREA CIVIL	NAME J. DONOHUE	SIGNATURE	NO. 7835 DATE 14/10/16

		Queensland Government	
Job No.			
Contract. No.			
Drawing No.			D
Series Number	of		
MRR_Detail (06/13)			