


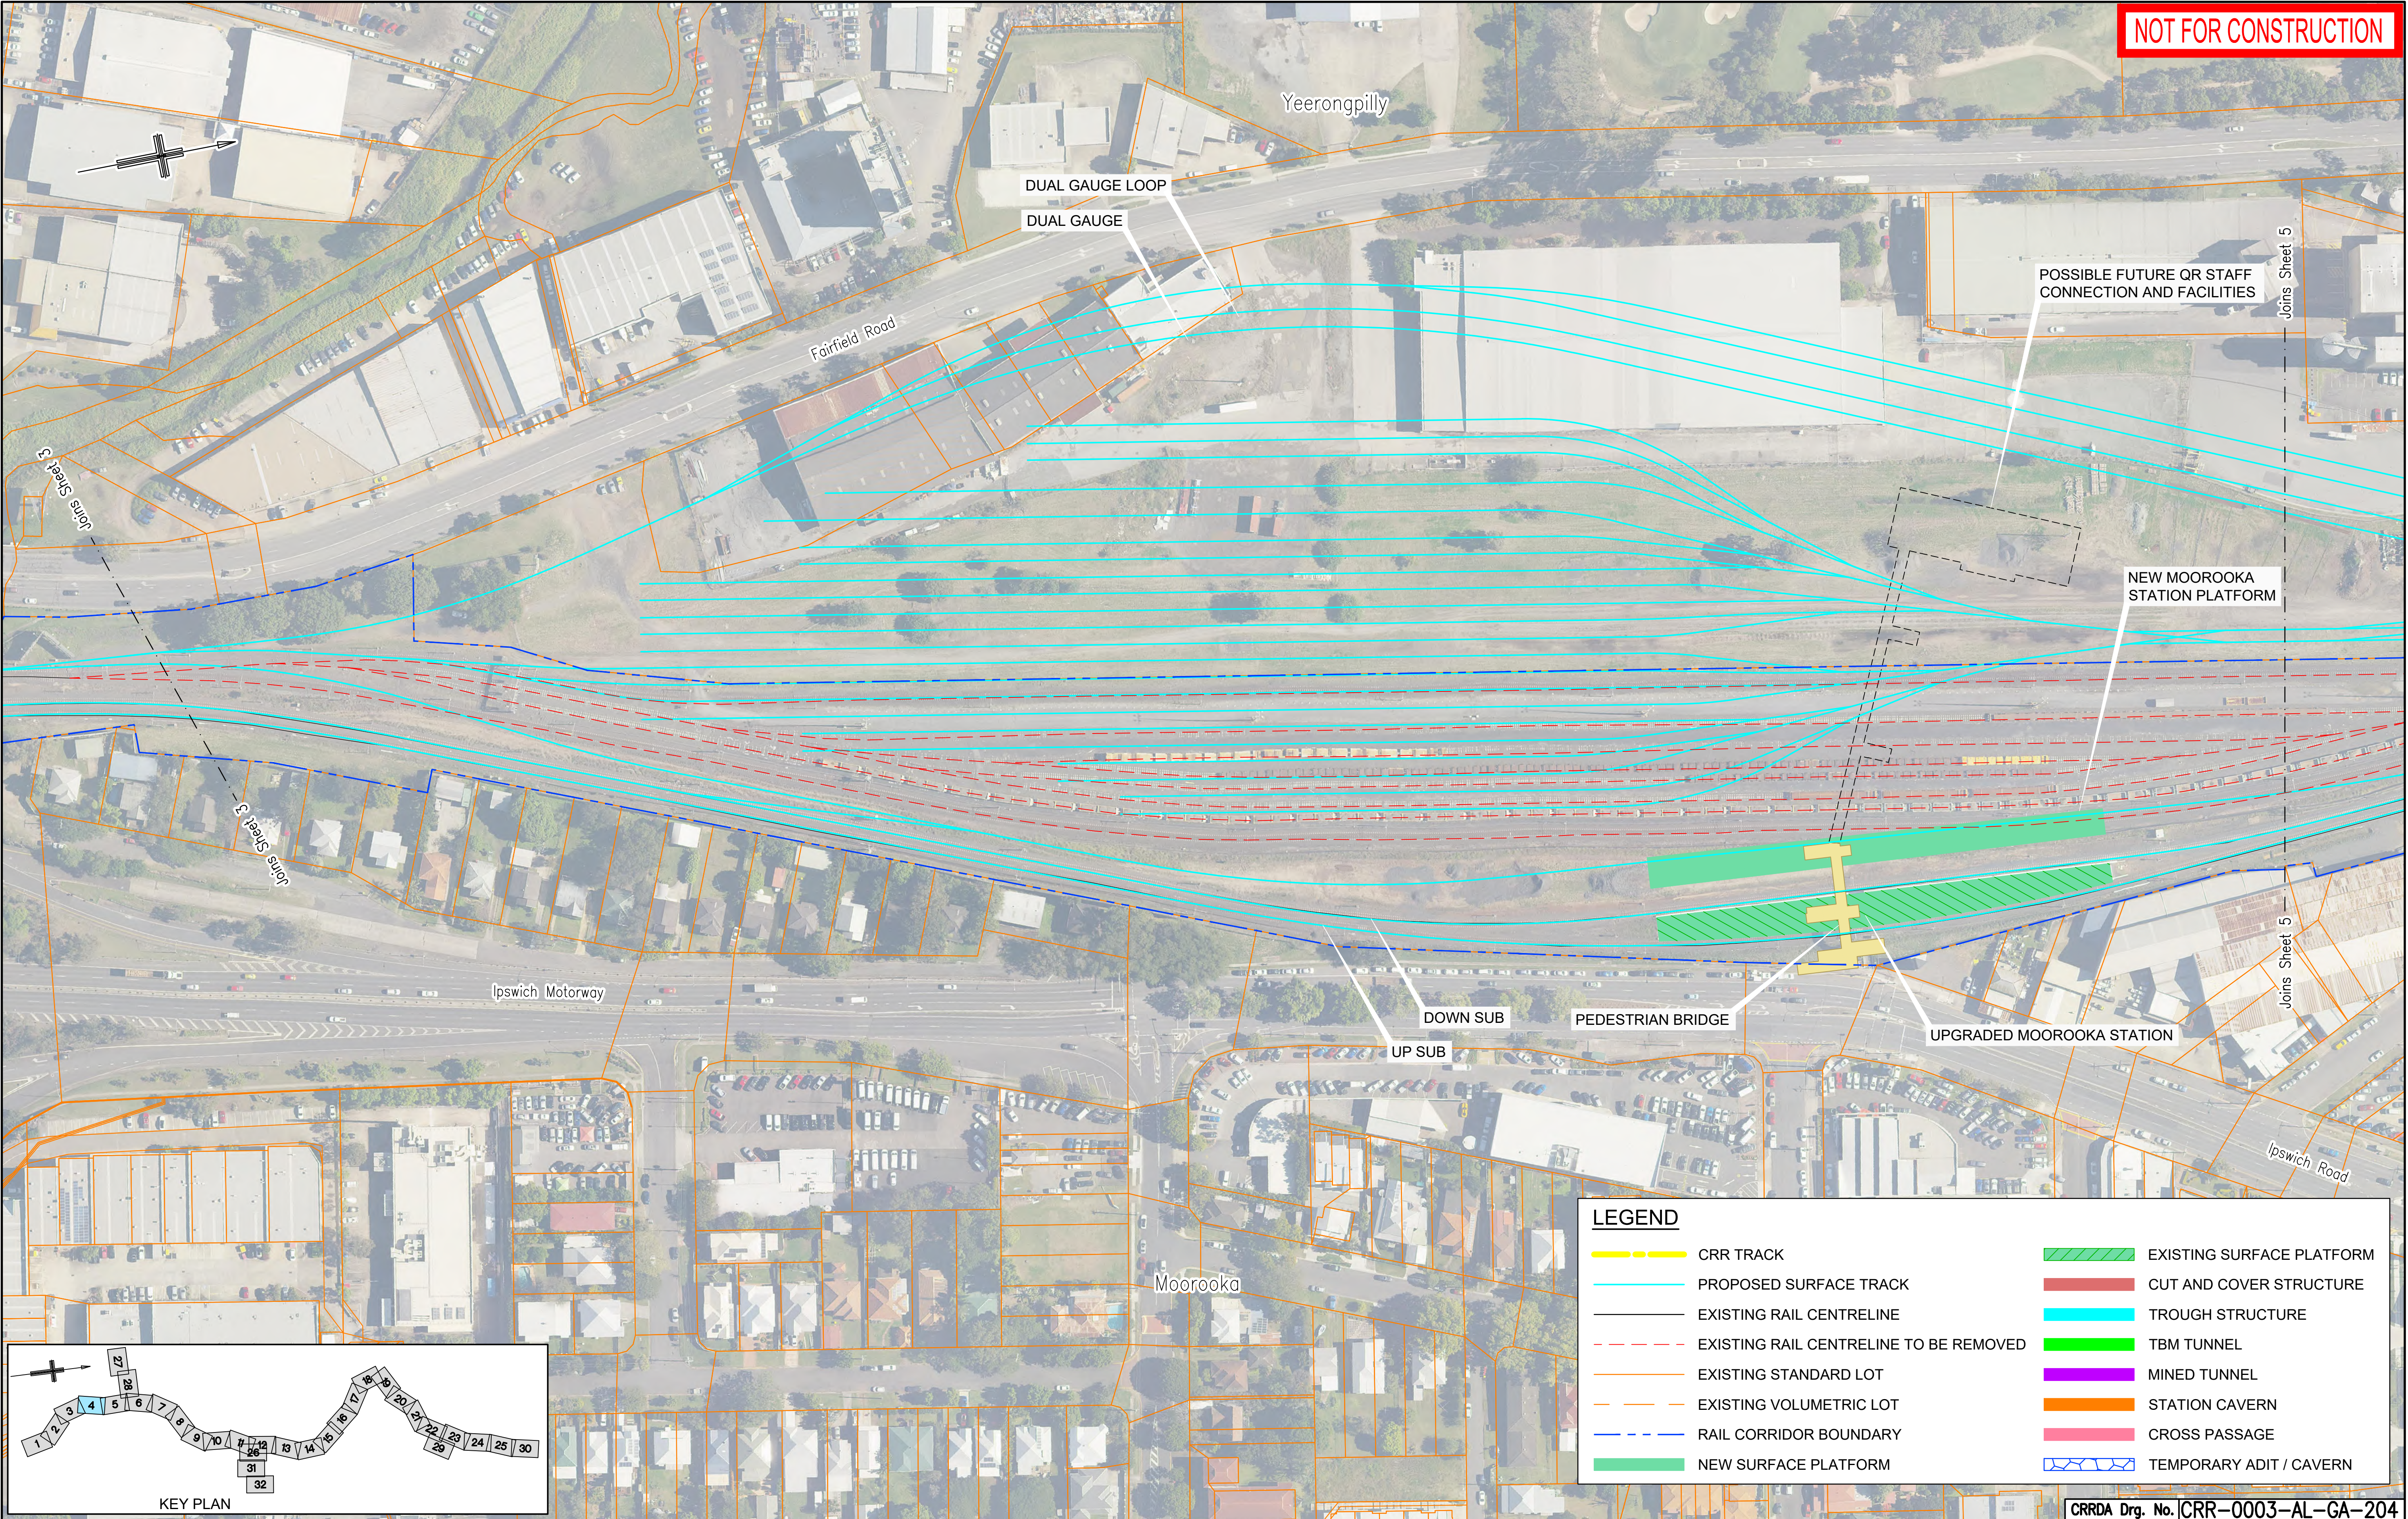

H RFPC11 ISSUE			02.04.21		Associated Job Nos	Survey Data		Scales	BRISBANE CITY					GENERAL ARRANGEMENT SHEET 4										
G REVISED TO SUIT PUBLIC CONSULTATION COMMENTS			15.03.21			Datum	BCSG02		CROSS RIVER RAIL															
F RFPC9 ISSUE			30.10.20		Auxiliary Drg Nos	Horiz. Grid	CHANGED PROJECT 11																	
E RFPC8 ISSUE			24.07.20				Height Origin		Reference Points					Drawn	ENGINEERING CERTIFICATION (RPEQ)					Job No.				
D RFPC7 ISSUE			08.05.20						Preceding RP Dist. to start of job (km) From start to end of job From end to Following RP Following RP						No.	Date	Contract No.							
C REVISED TO SUIT PUBLIC CONSULTATION COMMENTS			17.06.19				Dimensions shown in metres except where shown otherwise					Designed						Drawing No.		H				
B MINOR REVISIONS TO RFPC4 ISSUE			29.04.19		Survey Books											Series Number of MRR_Detail (02/14)								
		Revisions/Descriptions	Certification	Date	Microfiled																			
CAD FILES															Through Chainage from									