



NOT FOR CONSTRUCTION

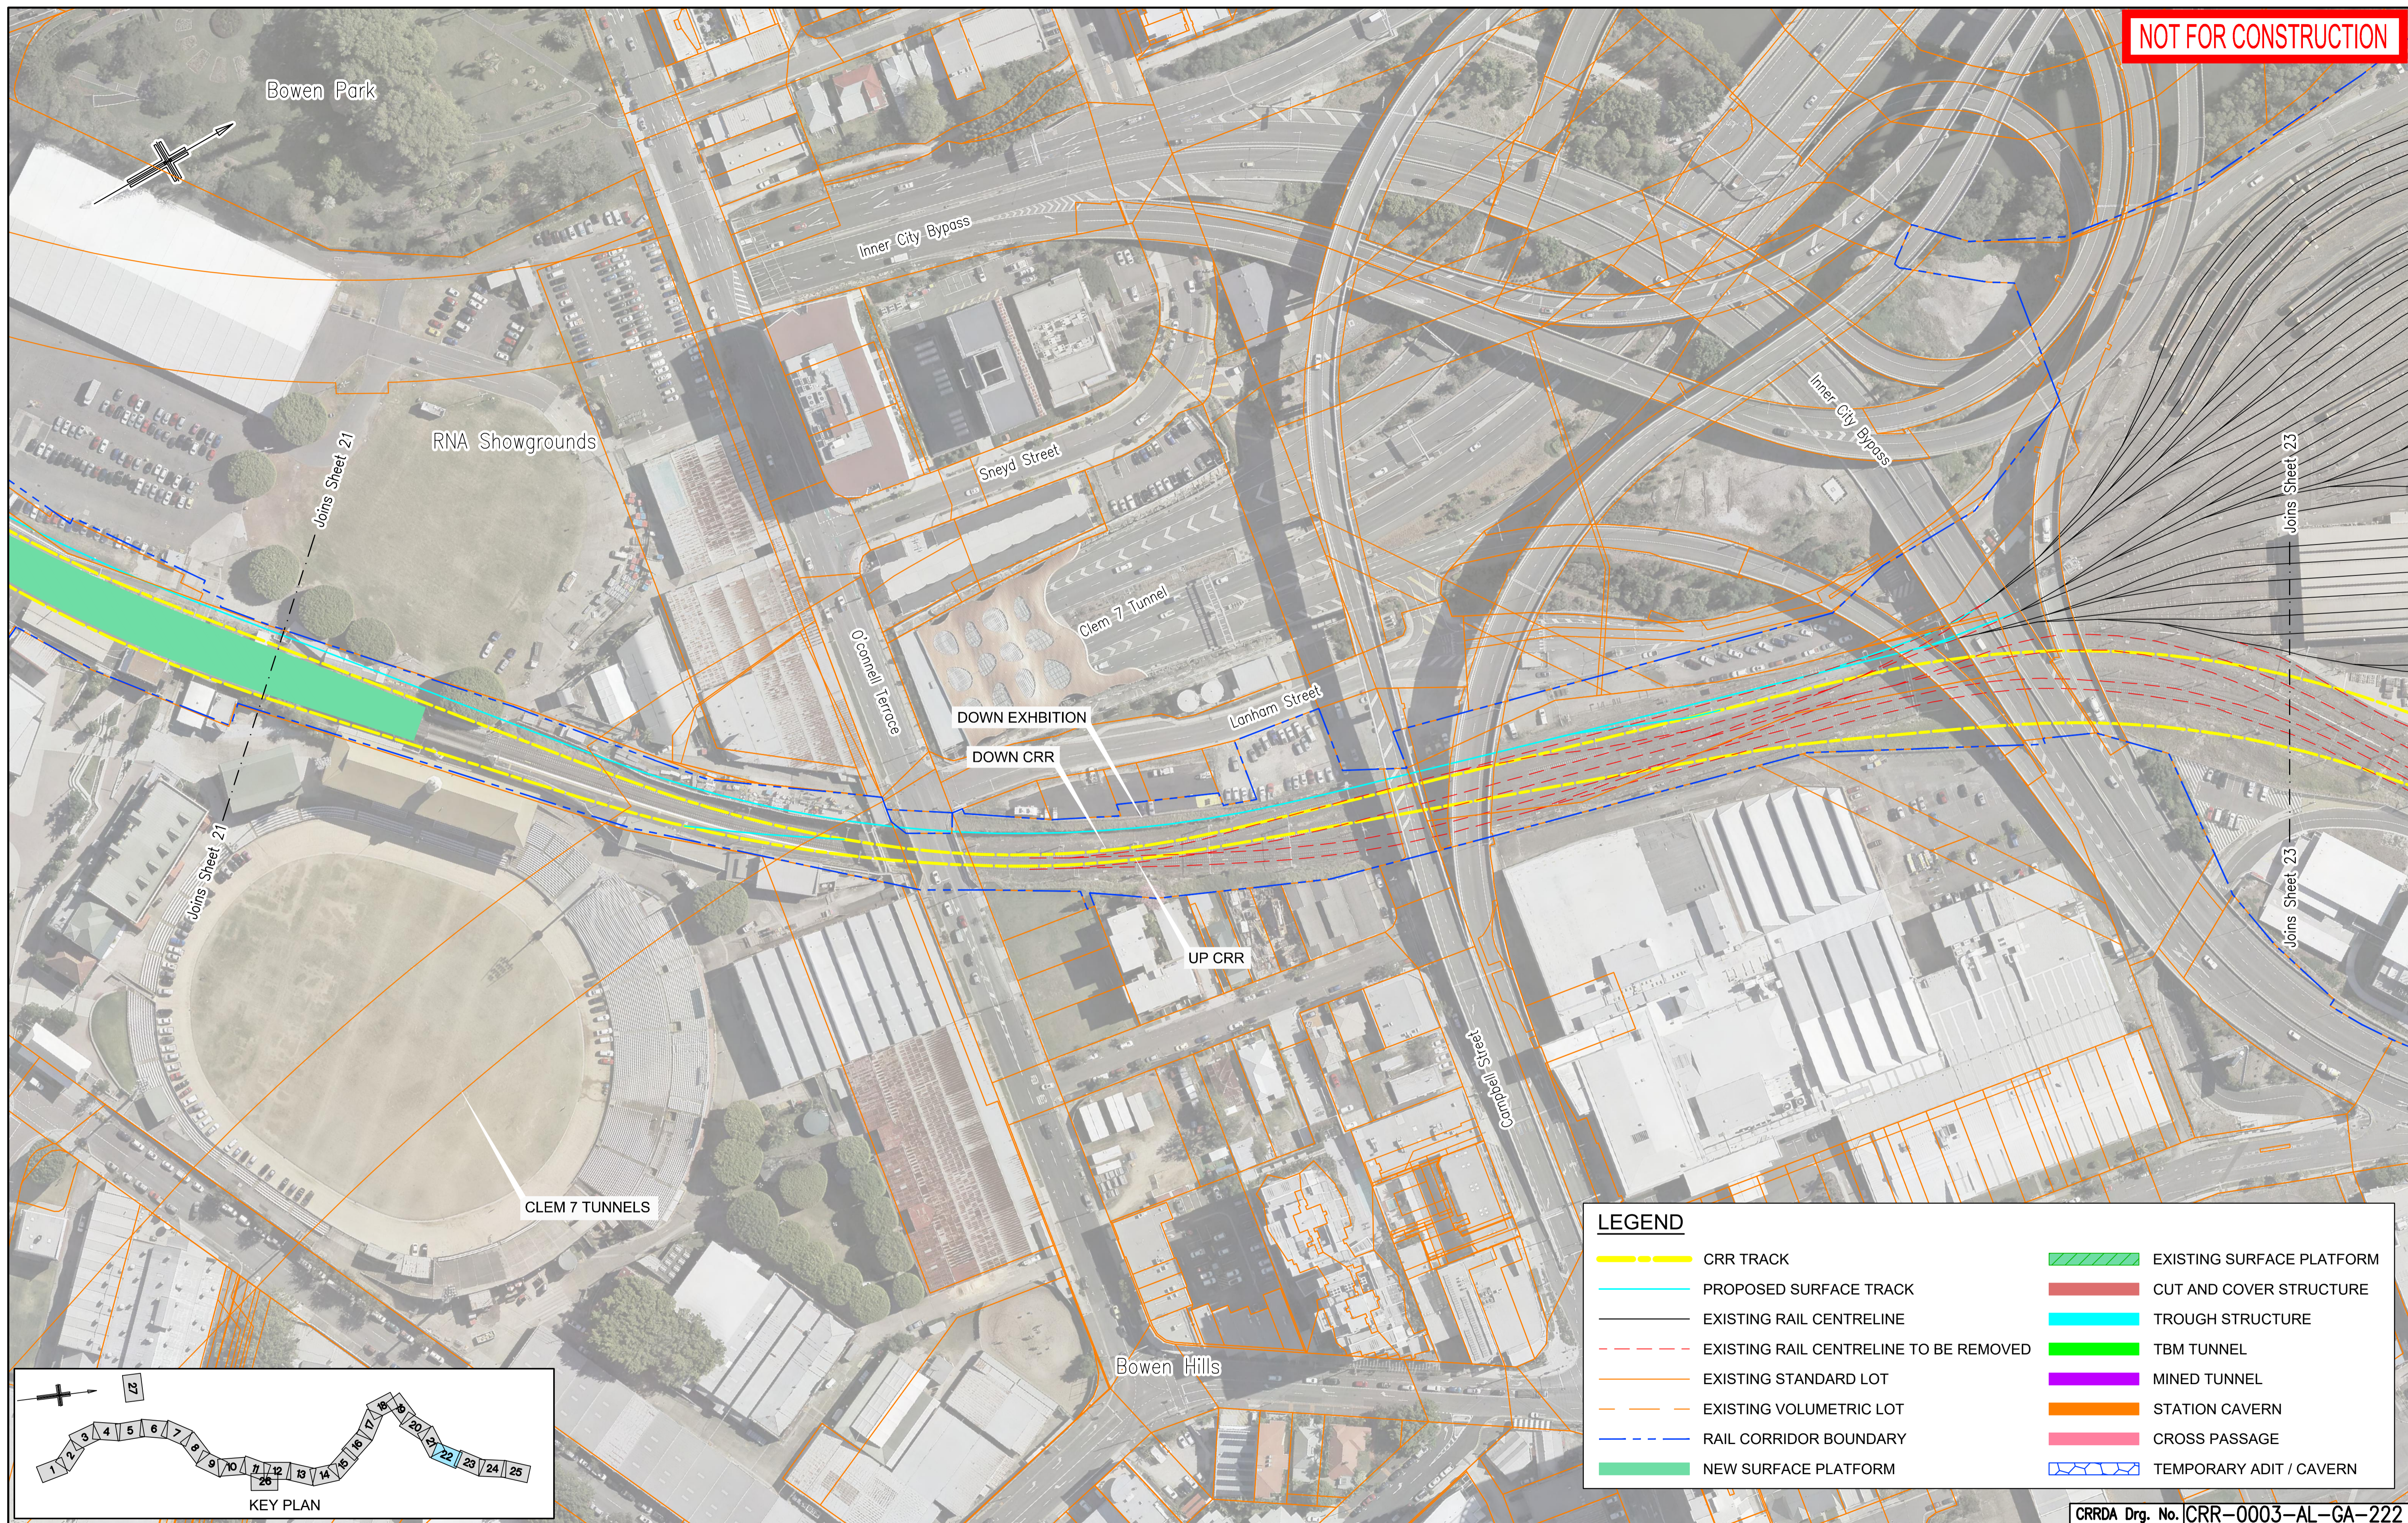

LEGEND	
	CRR TRACK
	PROPOSED SURFACE TRACK
	EXISTING RAIL CENTRELINE
	EXISTING RAIL CENTRELINE TO BE REMOVED
	EXISTING STANDARD LOT
	EXISTING VOLUMETRIC LOT
	RAIL CORRIDOR BOUNDARY
	NEW SURFACE PLATFORM
	EXISTING SURFACE PLATFORM
	CUT AND COVER STRUCTURE
	TROUGH STRUCTURE
	TBM TUNNEL
	MINED TUNNEL
	STATION CAVERN
	CROSS PASSAGE
	TEMPORARY ADIT / CAVERN

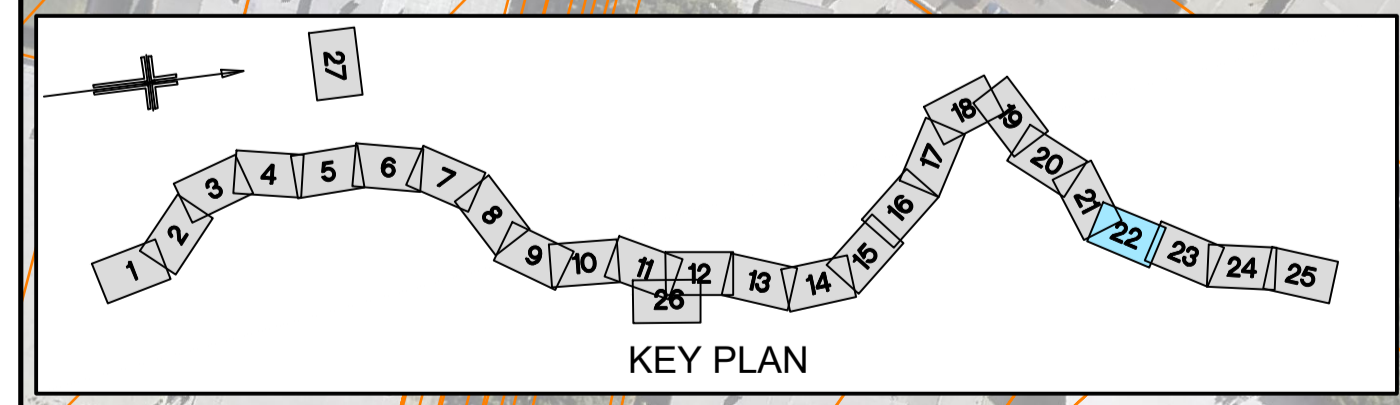

CRRDA Drg. No. CRR-0003-AL-GA-222

		Associated Job Nos	Survey Data	Scales		BRISBANE CITY CROSS RIVER RAIL REFERENCE DESIGN (CHANGED PROJECT)			GENERAL ARRANGEMENT SHEET 22									
			Datum BCSG02	NOT TO SCALE		Reference Points			ENGINEERING CERTIFICATION (RPEQ)									
		Auxiliary Drg Nos	Horiz. Grid			Preceding RP	Dist. to start of job (km)	From start to end of job	From end to Following RP	Following RP	Drawn	ENG. AREA	NAME	SIGNATURE	NO.	DATE	Job No.	Contract No.
B MINOR REVISIONS TO RfPC4 ISSUE			Height Origin															
A RfPC4 ISSUE			Survey Books	Dimensions shown in Metres except where shown otherwise						Designed								B
Revisions/Descriptions		Certification	Date	Microfiled	Through Chainage from										Series Number of			
CAD FILES														MRR_Detail (02/14)				