



**NOT FOR CONSTRUCTION**

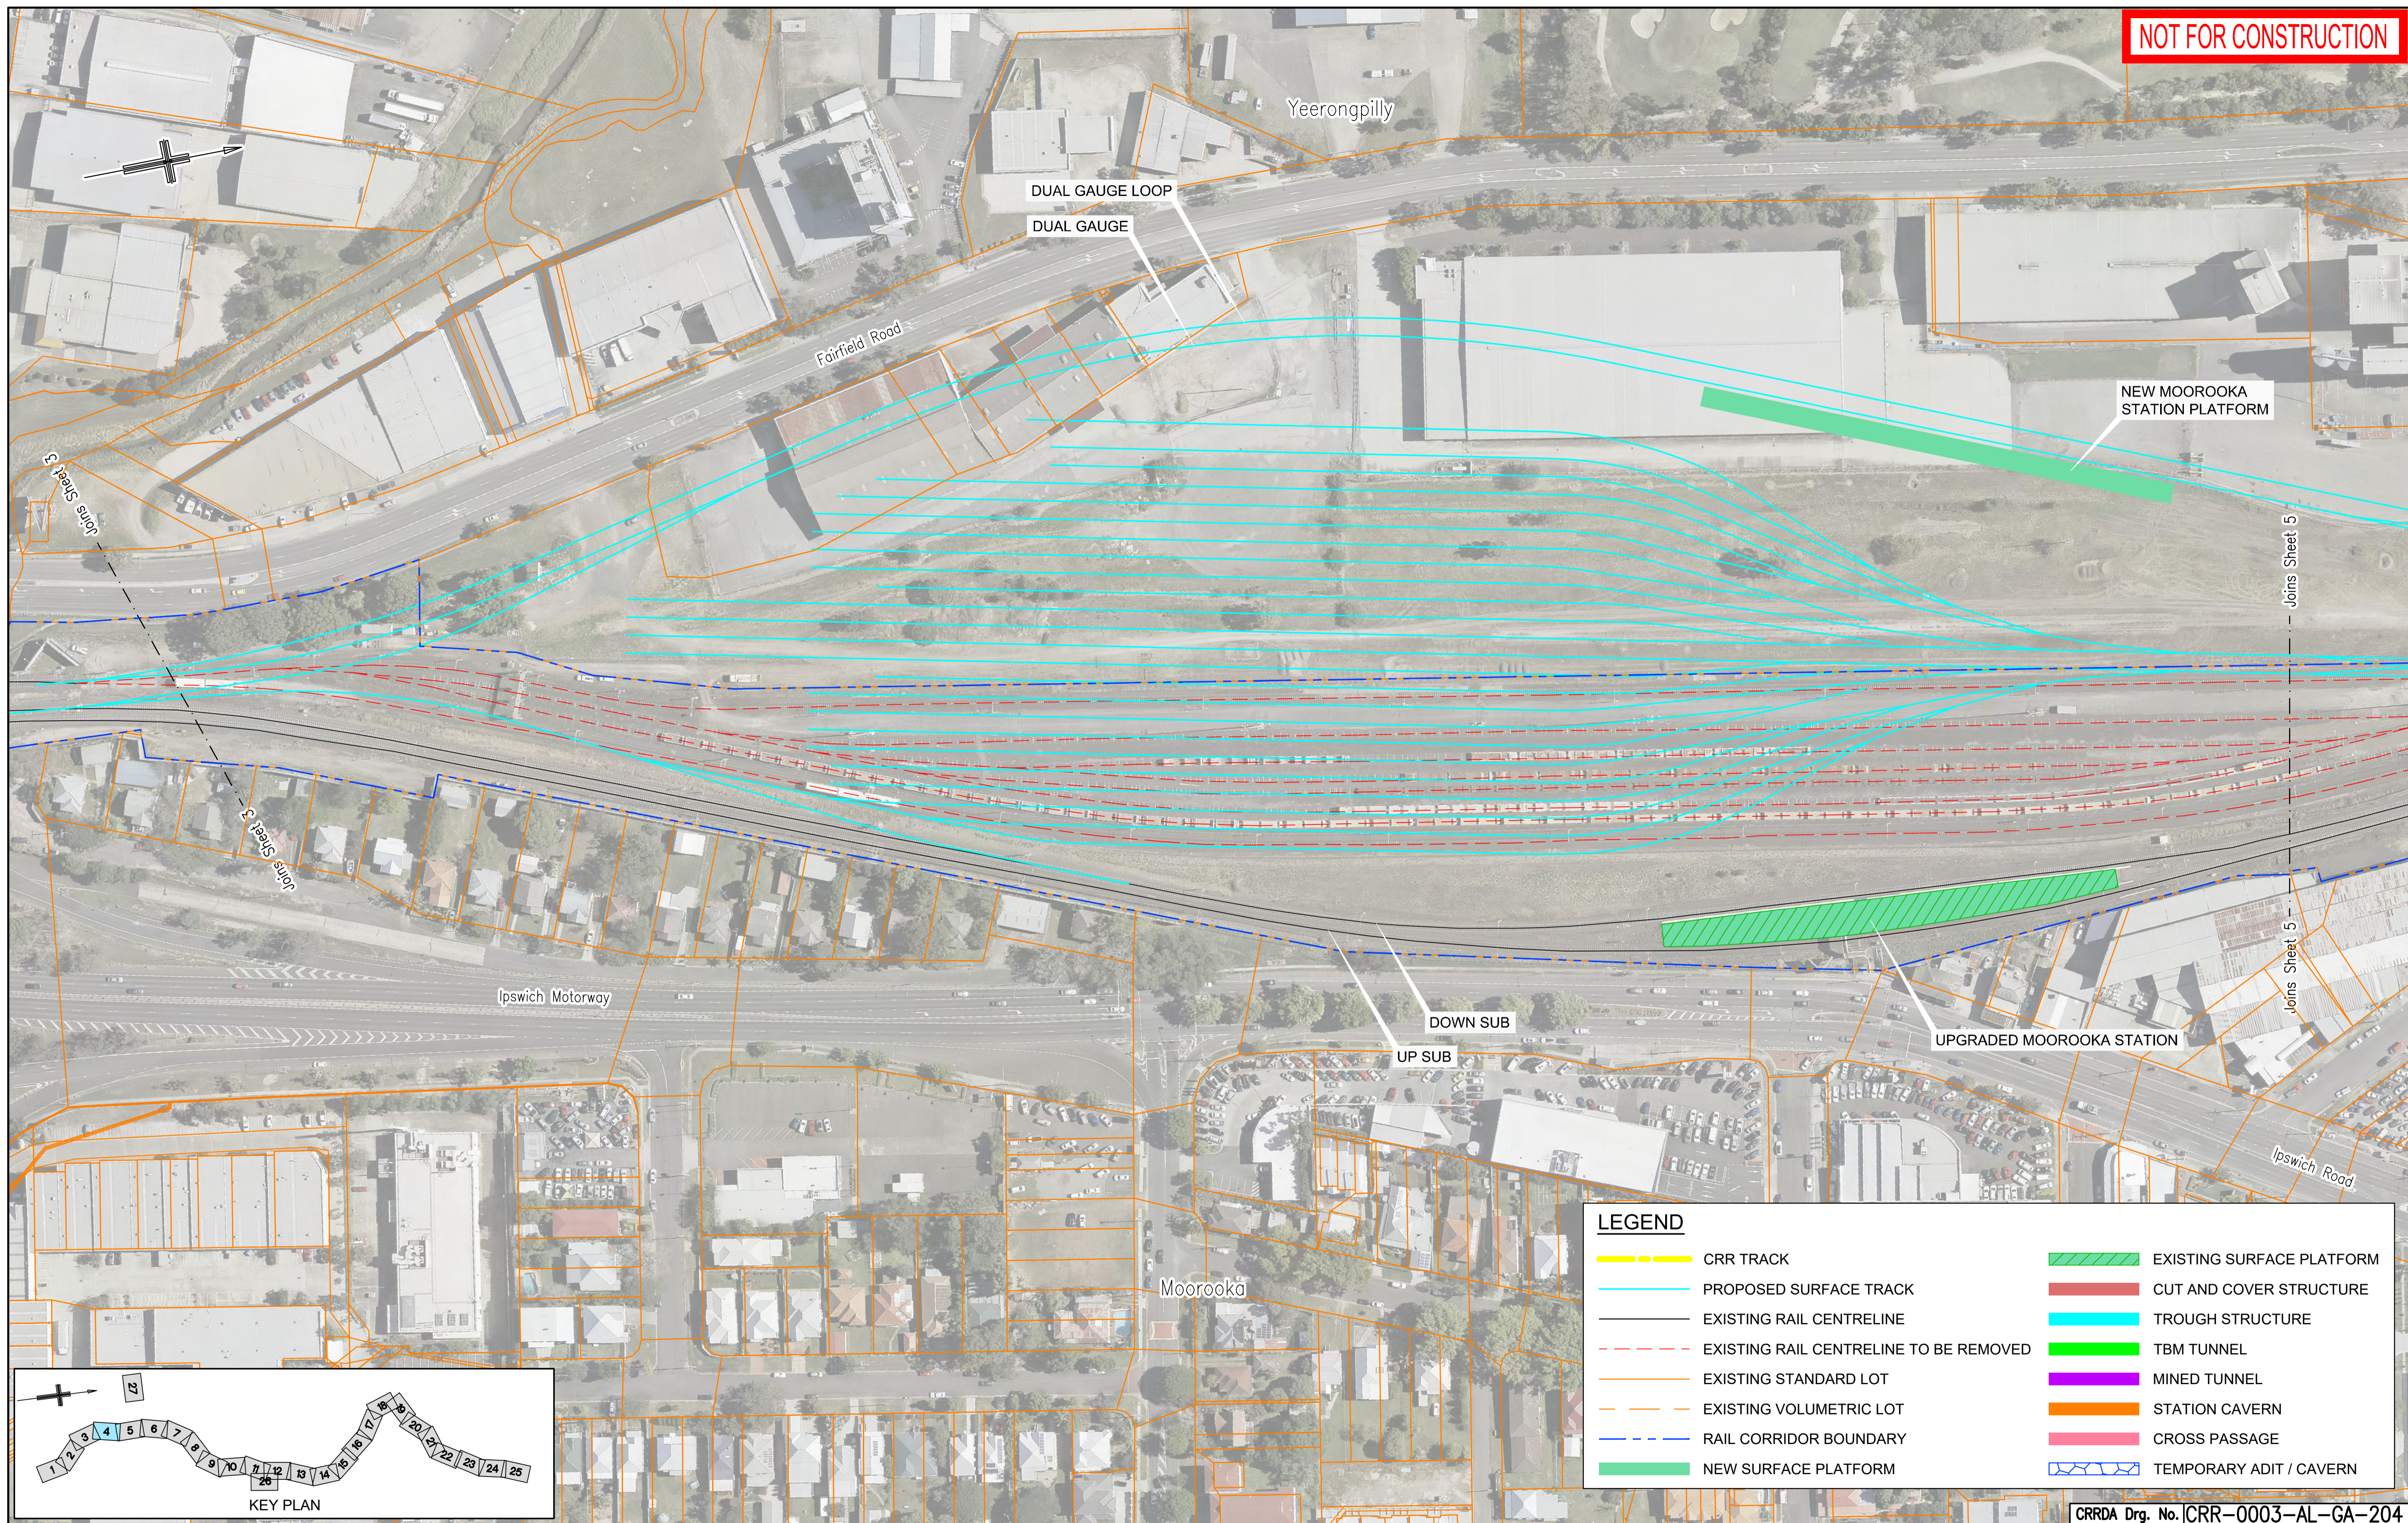

LEGEND	
	CRR TRACK
	PROPOSED SURFACE TRACK
	EXISTING RAIL CENTRELINE
	EXISTING RAIL CENTRELINE TO BE REMOVED
	EXISTING STANDARD LOT
	EXISTING VOLUMETRIC LOT
	RAIL CORRIDOR BOUNDARY
	NEW SURFACE PLATFORM
	EXISTING SURFACE PLATFORM
	CUT AND COVER STRUCTURE
	TROUGH STRUCTURE
	TBM TUNNEL
	MINED TUNNEL
	STATION CAVERN
	CROSS PASSAGE
	TEMPORARY ADIT / CAVERN

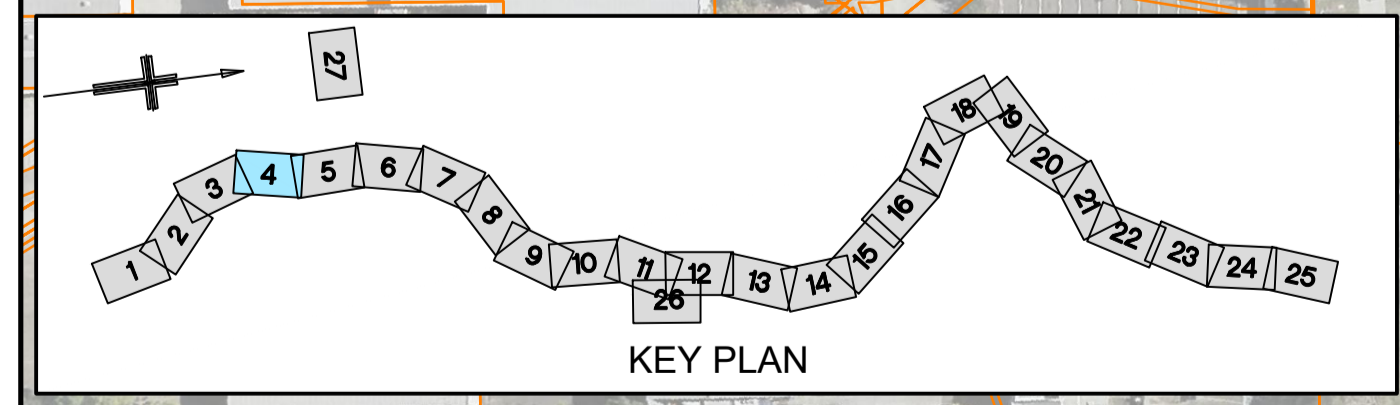

CRRDA Drg. No. CRR-0003-AL-GA-204

Associated Job Nos		Survey Data		Scales		BRISBANE CITY CROSS RIVER RAIL REFERENCE DESIGN (CHANGED PROJECT)					GENERAL ARRANGEMENT SHEET 4					
		Datum BCSG02		NOT TO SCALE		Reference Points					ENGINEERING CERTIFICATION (RPEQ)					
Auxiliary Drg Nos		Horiz. Grid				Preceding RP	Dist. to start of job (km)	From start to end of job	From end to Following RP	Following RP	ENG. AREA	NAME	SIGNATURE	NO.	DATE	Job No.
B MINOR REVISIONS TO R4PC4 ISSUE		29.04.19													Contract No.	
A R4PC4 ISSUE		24.04.19													Drawing No.	
Revisions/Descriptions		Certification		Date		Microfiled		Dimensions shown in Metres except where shown otherwise						Series Number of		
CAD FILES								Through Chainage from						MRR_Detail (02/14)		

