
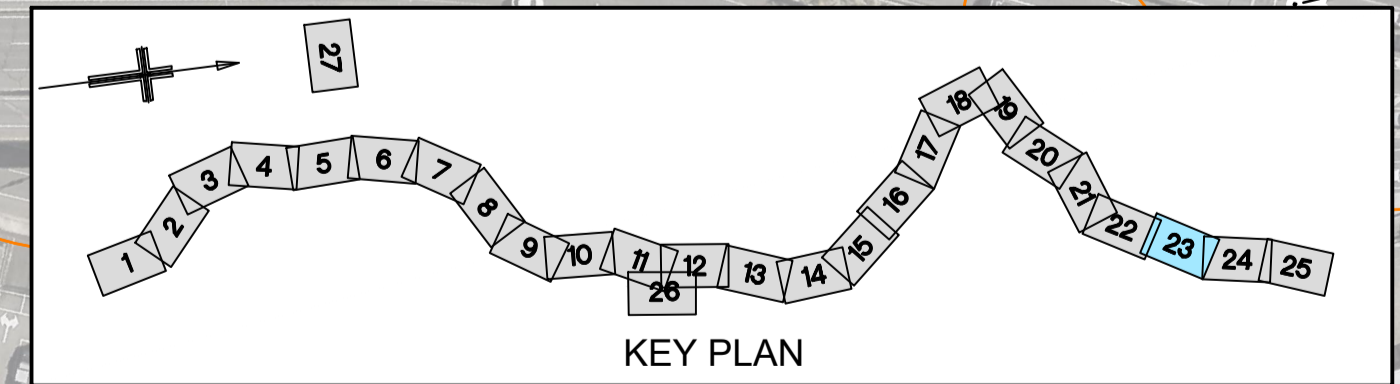


**NOT FOR CONSTRUCTION**

**LEGEND**

- CRR TRACK
- PROPOSED SURFACE TRACK
- EXISTING RAIL CENTRELINE
- EXISTING RAIL CENTRELINE TO BE REMOVED
- RAIL CORRIDOR BOUNDARY
- EXISTING STANDARD LOT
- EXISTING VOLUMETRIC LOT
- PERMANENT VOLUMETRIC REQUIREMENT
- PERMANENT STANDARD REQUIREMENT
- TEMPORARY CONSTRUCTION AREA
- TEMPORARY REQUIREMENT

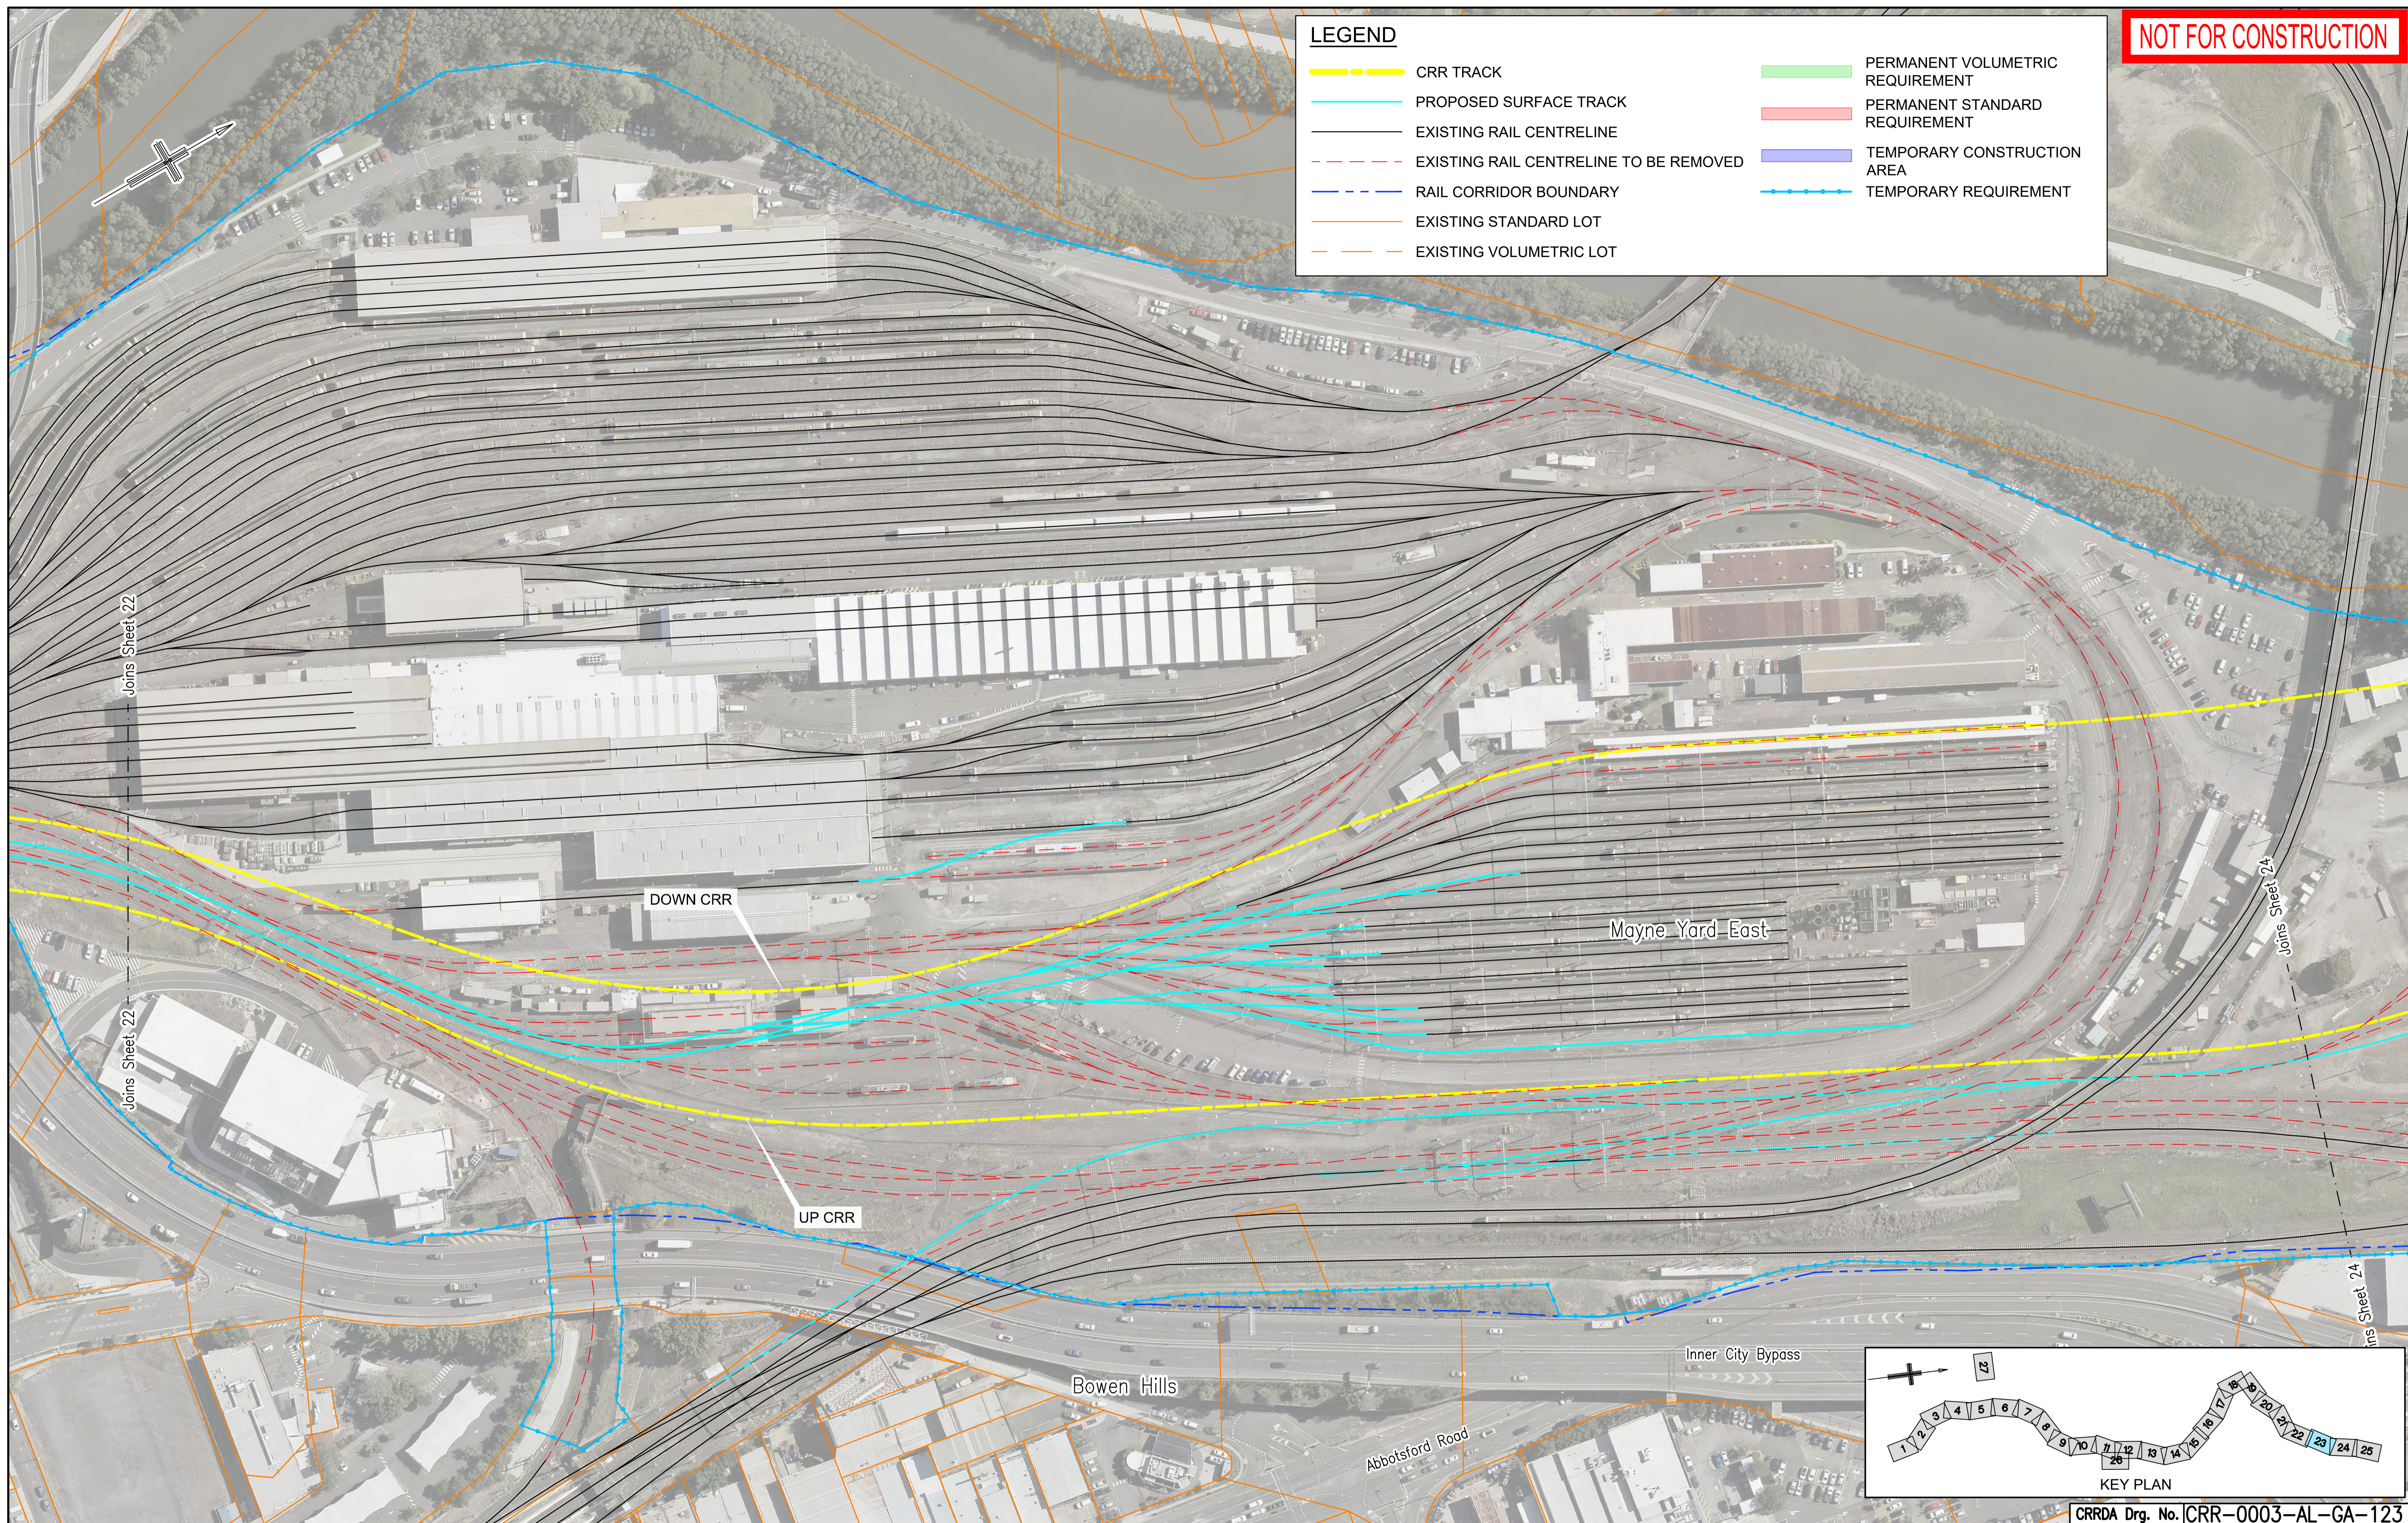

CRRDA Drg. No. CRR-0003-AL-GA-123

Revisions/Descriptions	Certification	Date	Microfiled
B MINOR REVISIONS TO R4PC4 ISSUE		29.04.19	
A R4PC4 ISSUE		24.04.19	

Associated Job Nos	Survey Data	Scales  NOT TO SCALE  Dimensions shown in metres except where shown otherwise
	Datum BCSG02	
Auxiliary Drg Nos	Horiz. Grid	
	Height Origin	
	Survey Books	

<b>BRISBANE CITY CROSS RIVER RAIL REFERENCE DESIGN (CHANGED PROJECT)</b>				
Preceding RP	Dist. to start of job (km)	From start to end of job	From end to Following RP	Following RP
Through Chainage from				

<b>PROPERTY IMPACT SHEET 23</b>		ENGINEERING CERTIFICATION (RPEQ)			
Drawn	ENG. AREA	NAME	SIGNATURE	NO.	DATE
Designed					

Job No.	
Contract No.	B
Series Number	of
MRR_Detail (02/14)	