
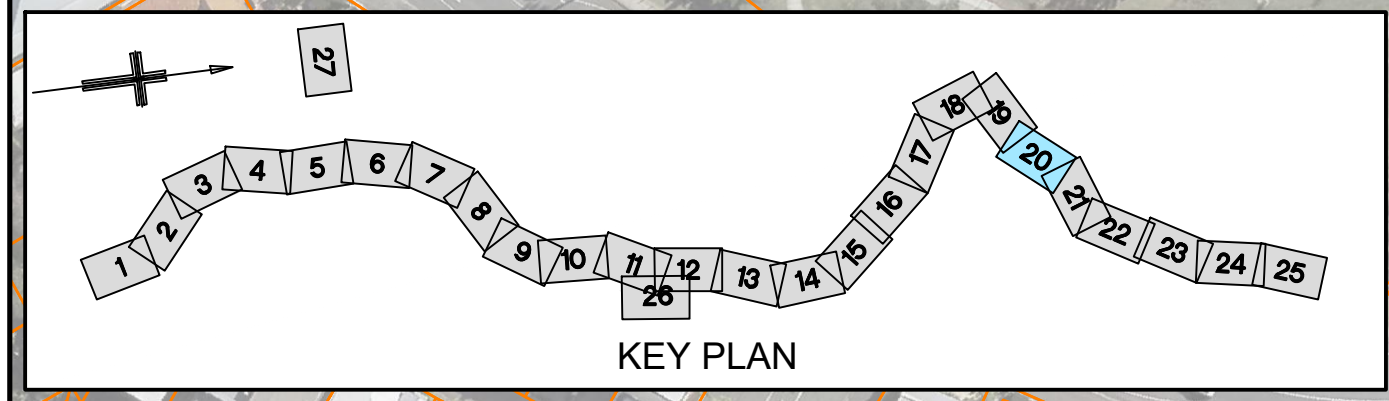



NOT FOR CONSTRUCTION

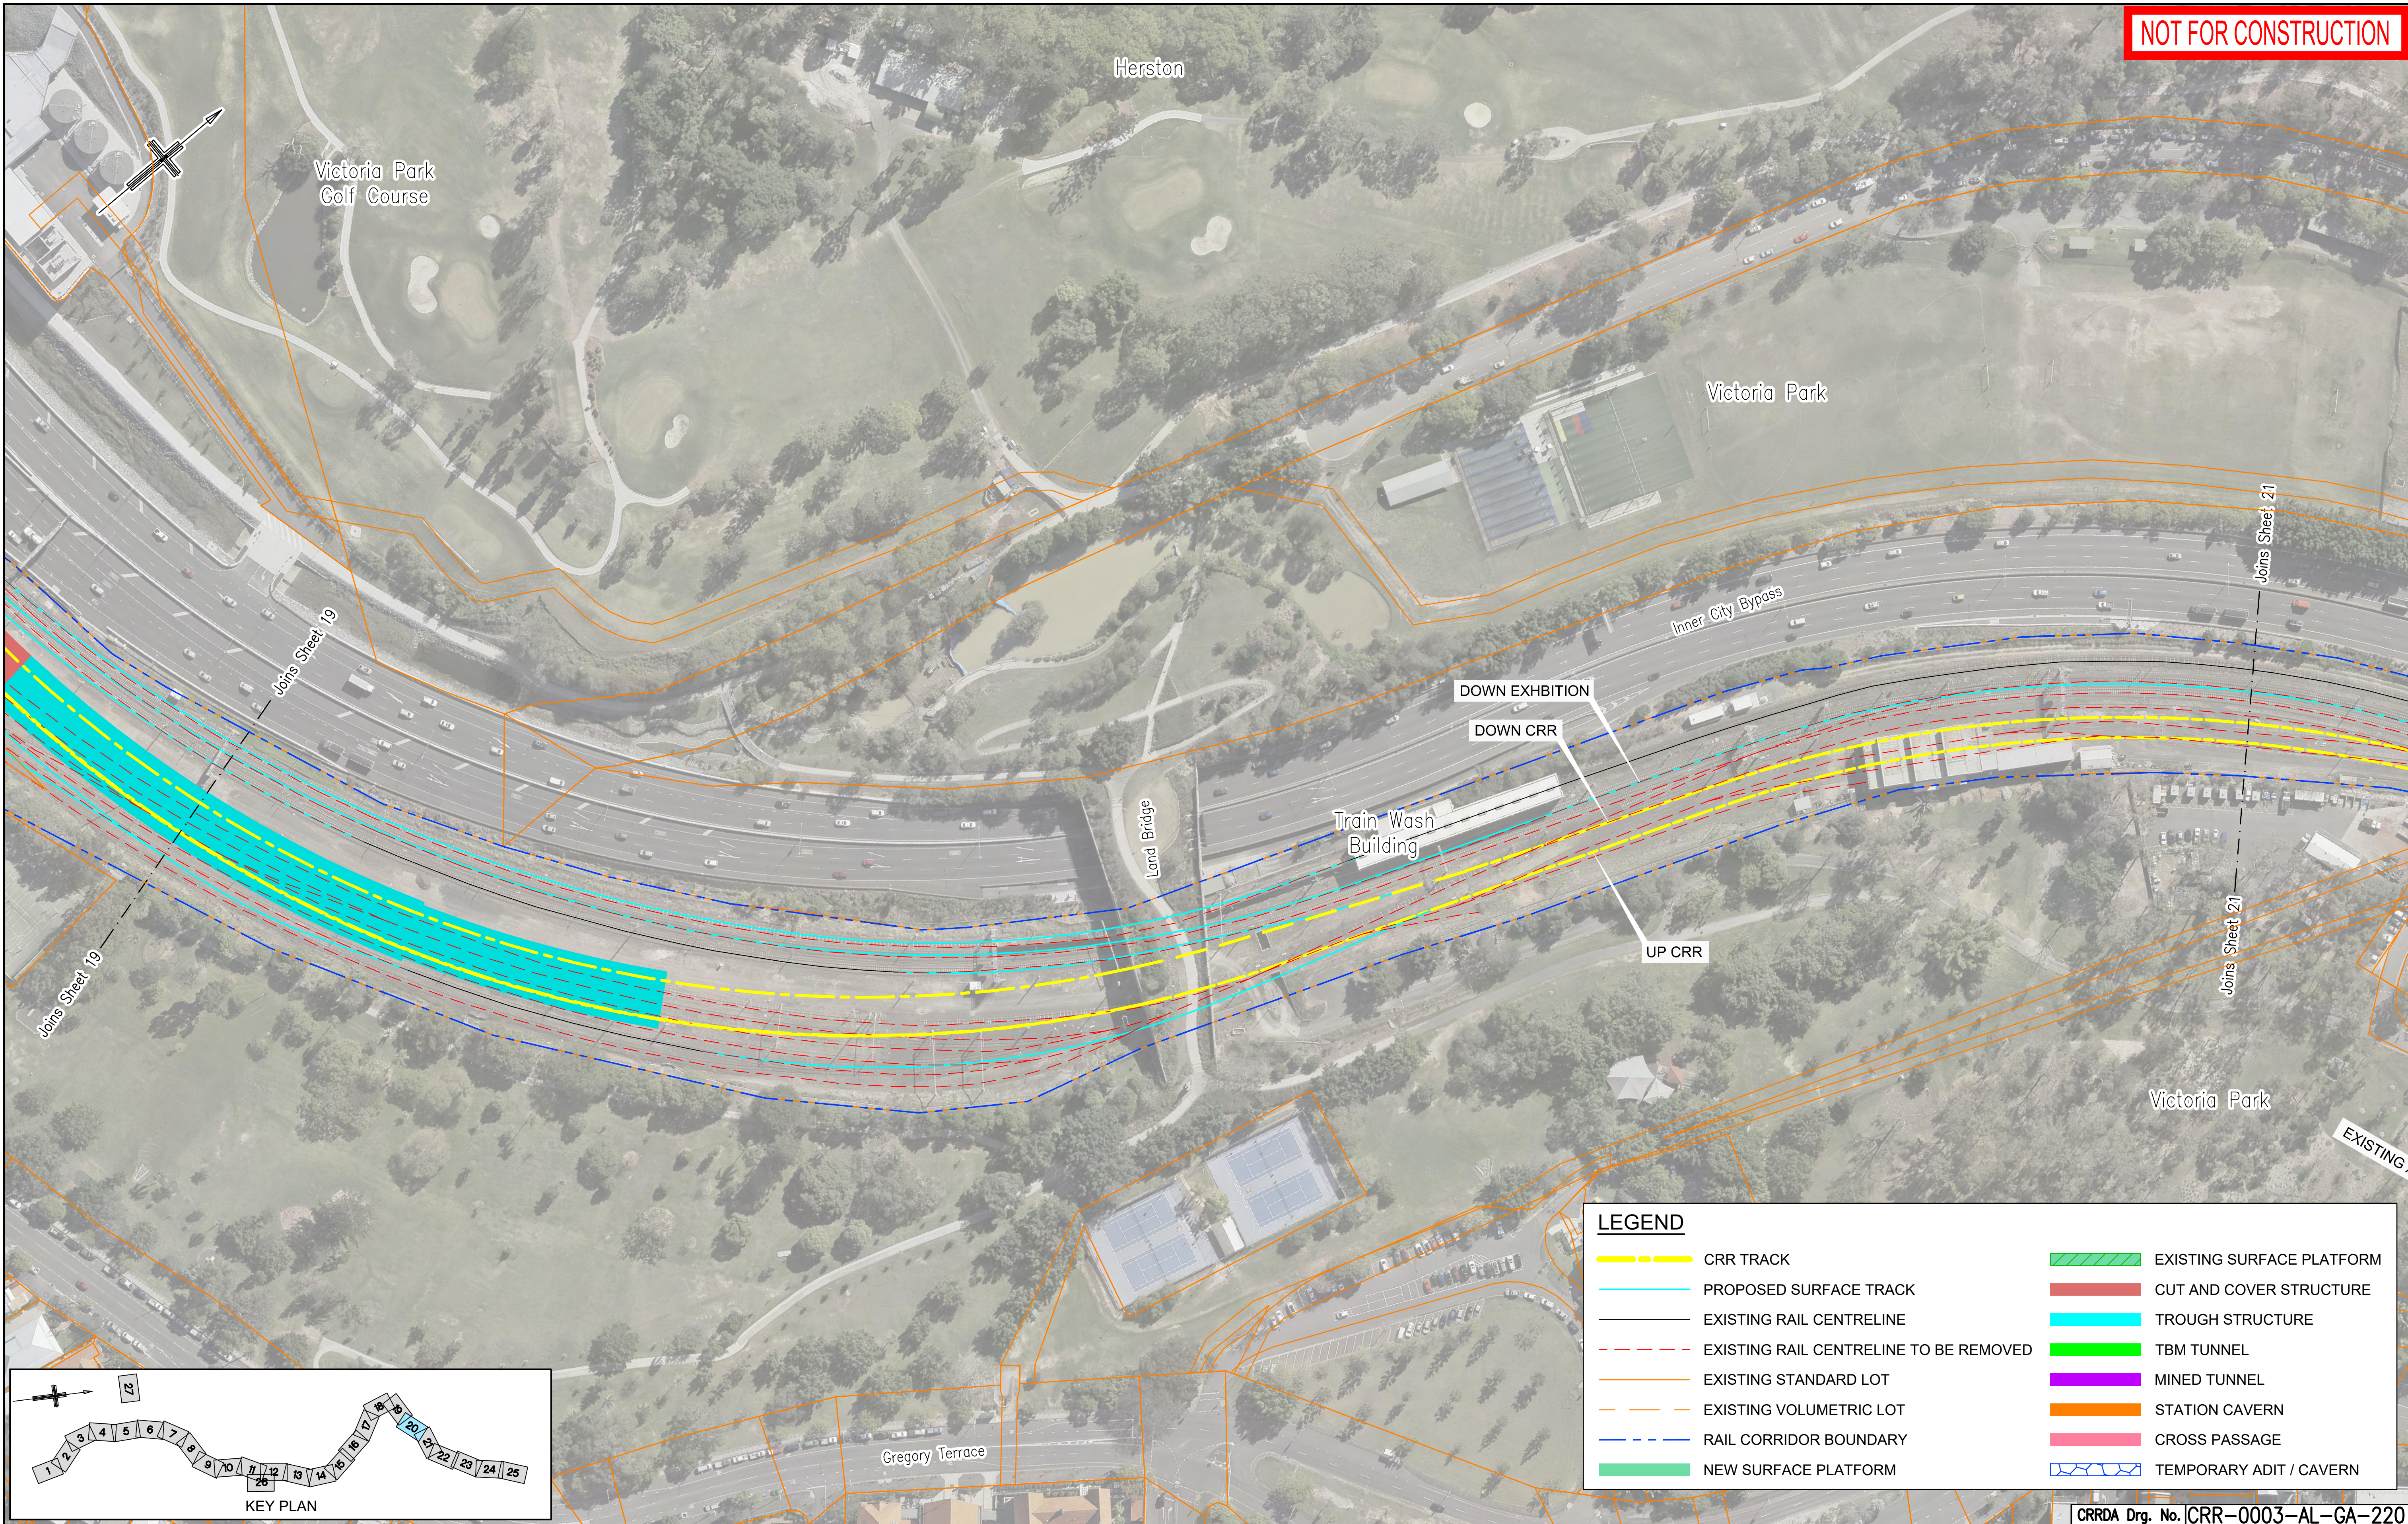

				Associated Job Nos		Survey Data		Scales		BRISBANE CITY CROSS RIVER RAIL REFERENCE DESIGN (CHANGED PROJECT)					GENERAL ARRANGEMENT SHEET 20						
						Datum														Job No.	
						BCSG02														Contract No.	
				Auxiliary Drg Nos		Horiz. Grid		NOT TO SCALE												Drawing No.	
						Height Origin															
						Survey Books														Series Number	
								Dimensions shown in metres except where shown otherwise												of	
																				MRR_Detail (02/14)	