




NOT FOR CONSTRUCTION

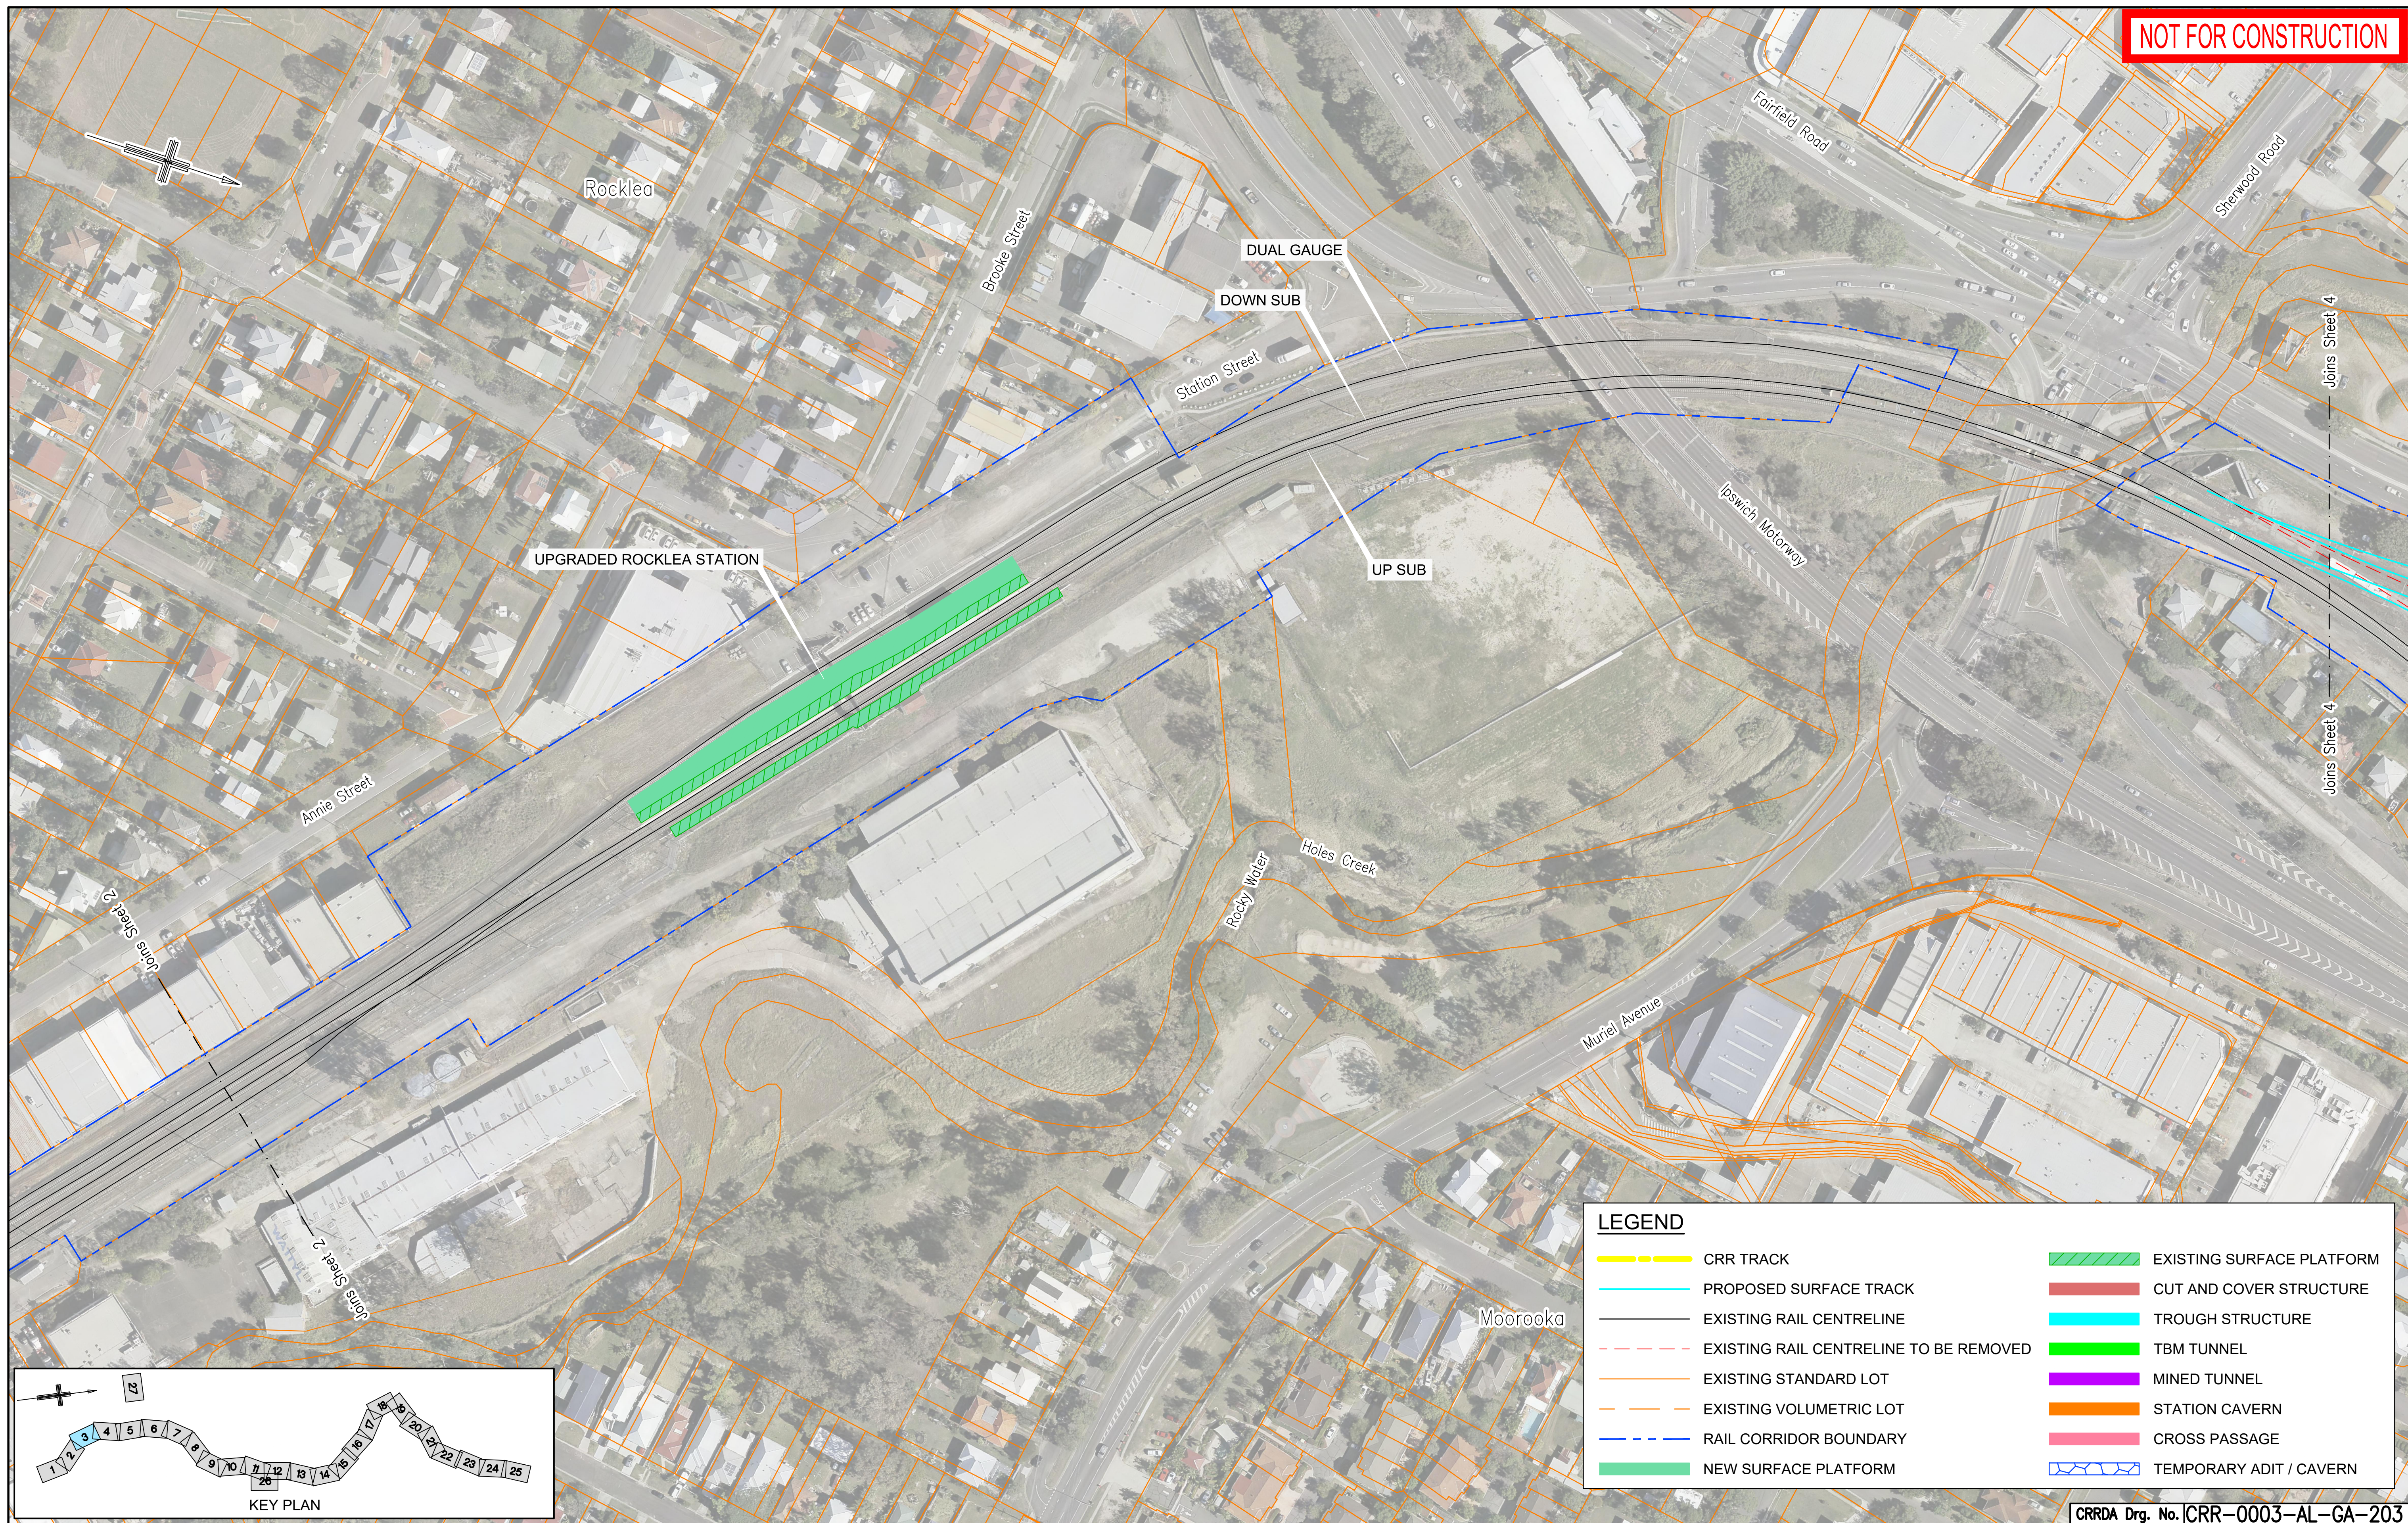

LEGEND									
	CRR TRACK		EXISTING SURFACE PLATFORM		CUT AND COVER STRUCTURE		TROUGH STRUCTURE		TBM TUNNEL
	PROPOSED SURFACE TRACK		CUT AND COVER STRUCTURE		TROUGH STRUCTURE		MINED TUNNEL		STATION CAVERN
	EXISTING RAIL CENTRELINE		TROUGH STRUCTURE		TBM TUNNEL		MINED TUNNEL		STATION CAVERN
	EXISTING RAIL CENTRELINE TO BE REMOVED		TBM TUNNEL		MINED TUNNEL		STATION CAVERN		CROSS PASSAGE
	EXISTING STANDARD LOT		MINED TUNNEL		STATION CAVERN		CROSS PASSAGE		TEMPORARY ADIT / CAVERN
	EXISTING VOLUMETRIC LOT		STATION CAVERN		CROSS PASSAGE		TEMPORARY ADIT / CAVERN		
	RAIL CORRIDOR BOUNDARY								
	NEW SURFACE PLATFORM								

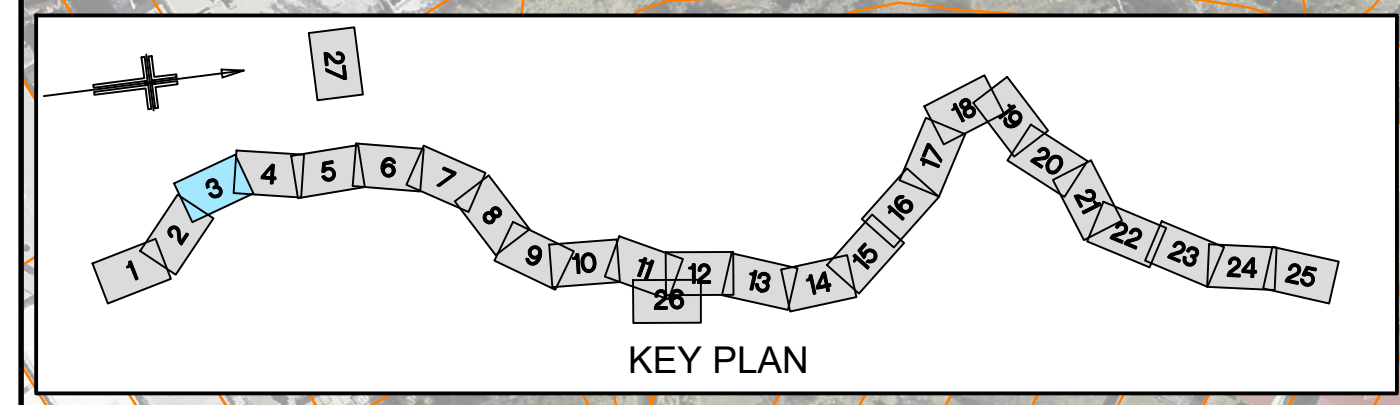

				Associated Job Nos	Survey Data		Scales	BRISBANE CITY				GENERAL ARRANGEMENT SHEET 3									
					Datum	BCSG02		CROSS RIVER RAIL													
					REFERENCE DESIGN (CHANGED PROJECT)																
					Auxiliary Drg Nos	Horiz. Grid		NOT TO SCALE	Reference Points				Drawn	ENGINEERING CERTIFICATION (RPEQ)				Job No.			
				Height Origin		Preceding RP Dist. to start of job (km) From start to end of job From end to Following RP Following RP				ENG. AREA	NAME	SIGNATURE		NO.	DATE	Contract No.					
B MINOR REVISIONS TO RfPC4 ISSUE											Designed							Drawing No.		B	
A RfPC4 ISSUE																			Series Number		of
Revisions/Descriptions							Dimensions shown in Metres except where shown otherwise	Through Chainage from											MRR_Detail (02/14)		
CAD FILES																					
												</									