


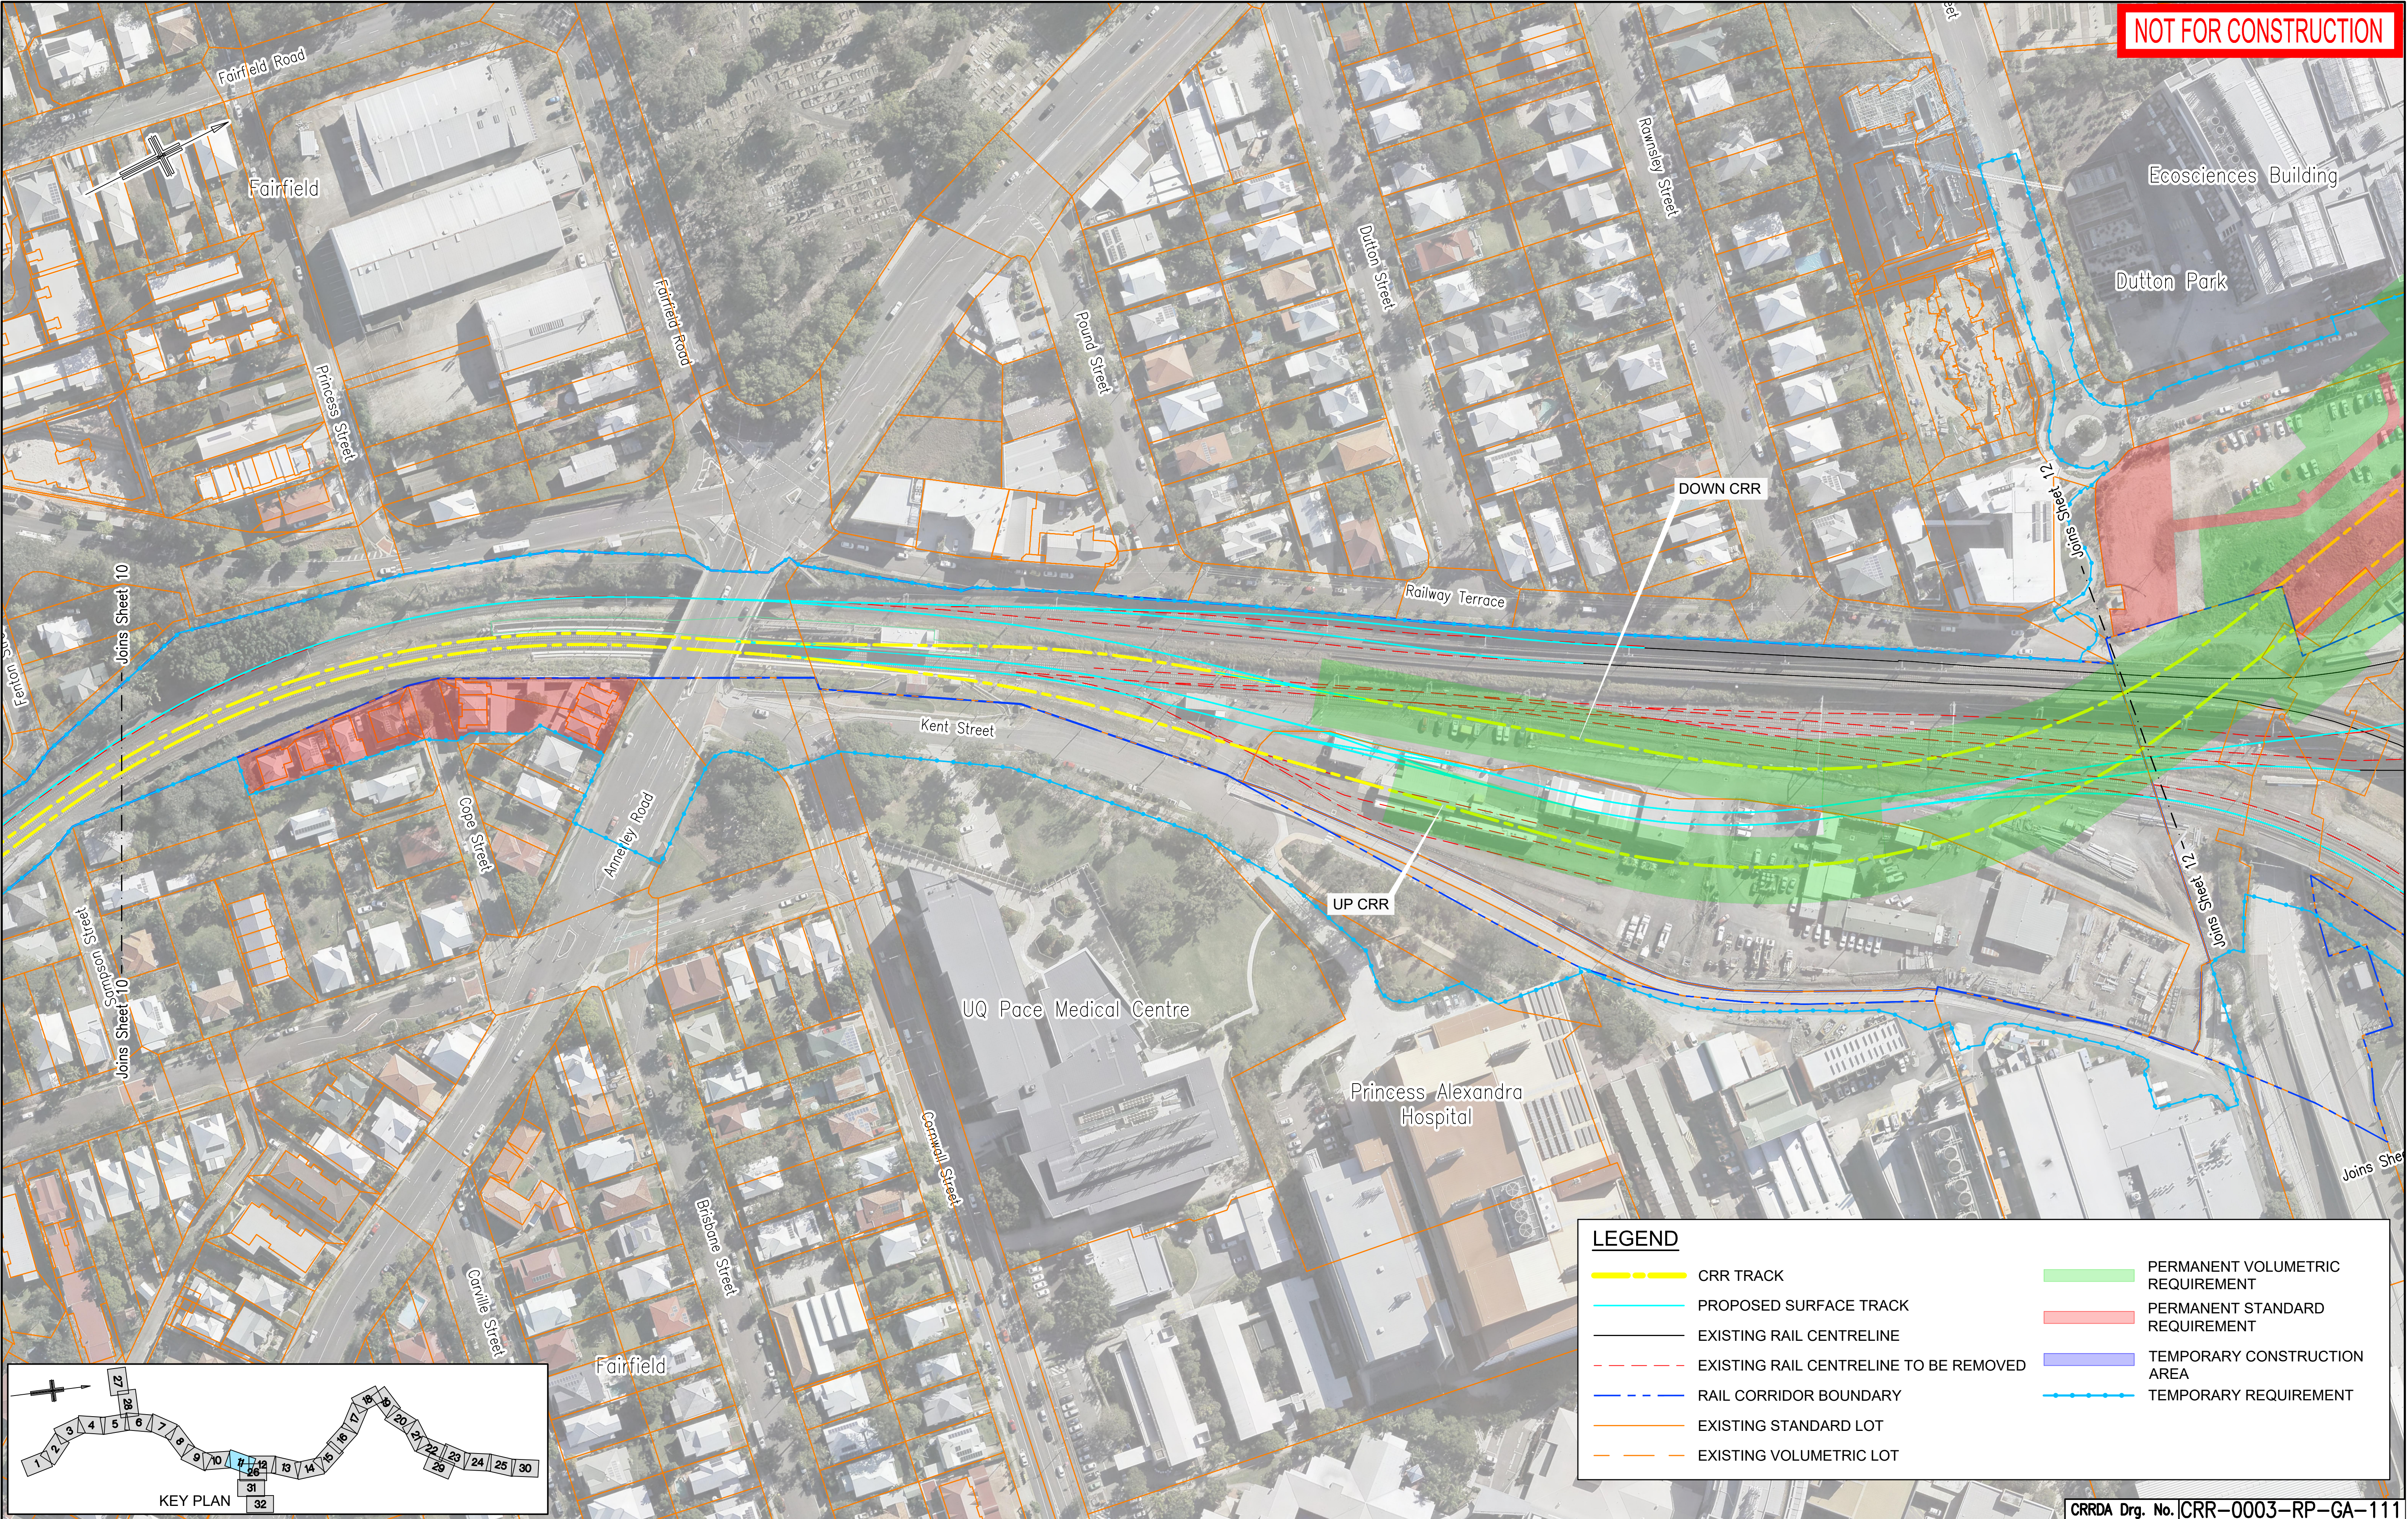

E	RFPC8 ISSUE		24.07.20	
D	RFPC7 ISSUE		08.05.20	
C	REVISED TO SUIT PUBLIC CONSULTATION COMMENTS		17.06.19	
B	MINOR REVISIONS TO RFPC4 ISSUE		29.04.19	
A	RFPC4 ISSUE		24.04.19	
Revisions/Descriptions		Certification	Date	Microfiled

Associated Job Nos	Survey Data
	Datum BCSG02
Auxiliary Drg Nos	Horiz. Grid
	Height Origin
	Survey Books

Scales
NOT TO SCALE
Dimensions shown in metres except where shown otherwise

BRISBANE CITY CROSS RIVER RAIL CHANGED PROJECT 8					
Reference Points					
Preceding RP	Dist. to start of job (km)	From start to end of job	From end to Following RP	Following RP	
Through Chainage from					

PROPERTY IMPACT PLANS SHEET 11					
Drawn	ENGINEERING CERTIFICATION (RPEQ)				
	ENG. AREA	NAME	SIGNATURE	NO.	DATE
Designed					

Job No.	
Contract No.	E
Drawing No.	
Series Number	of
MRR_Detail (02/14)	