
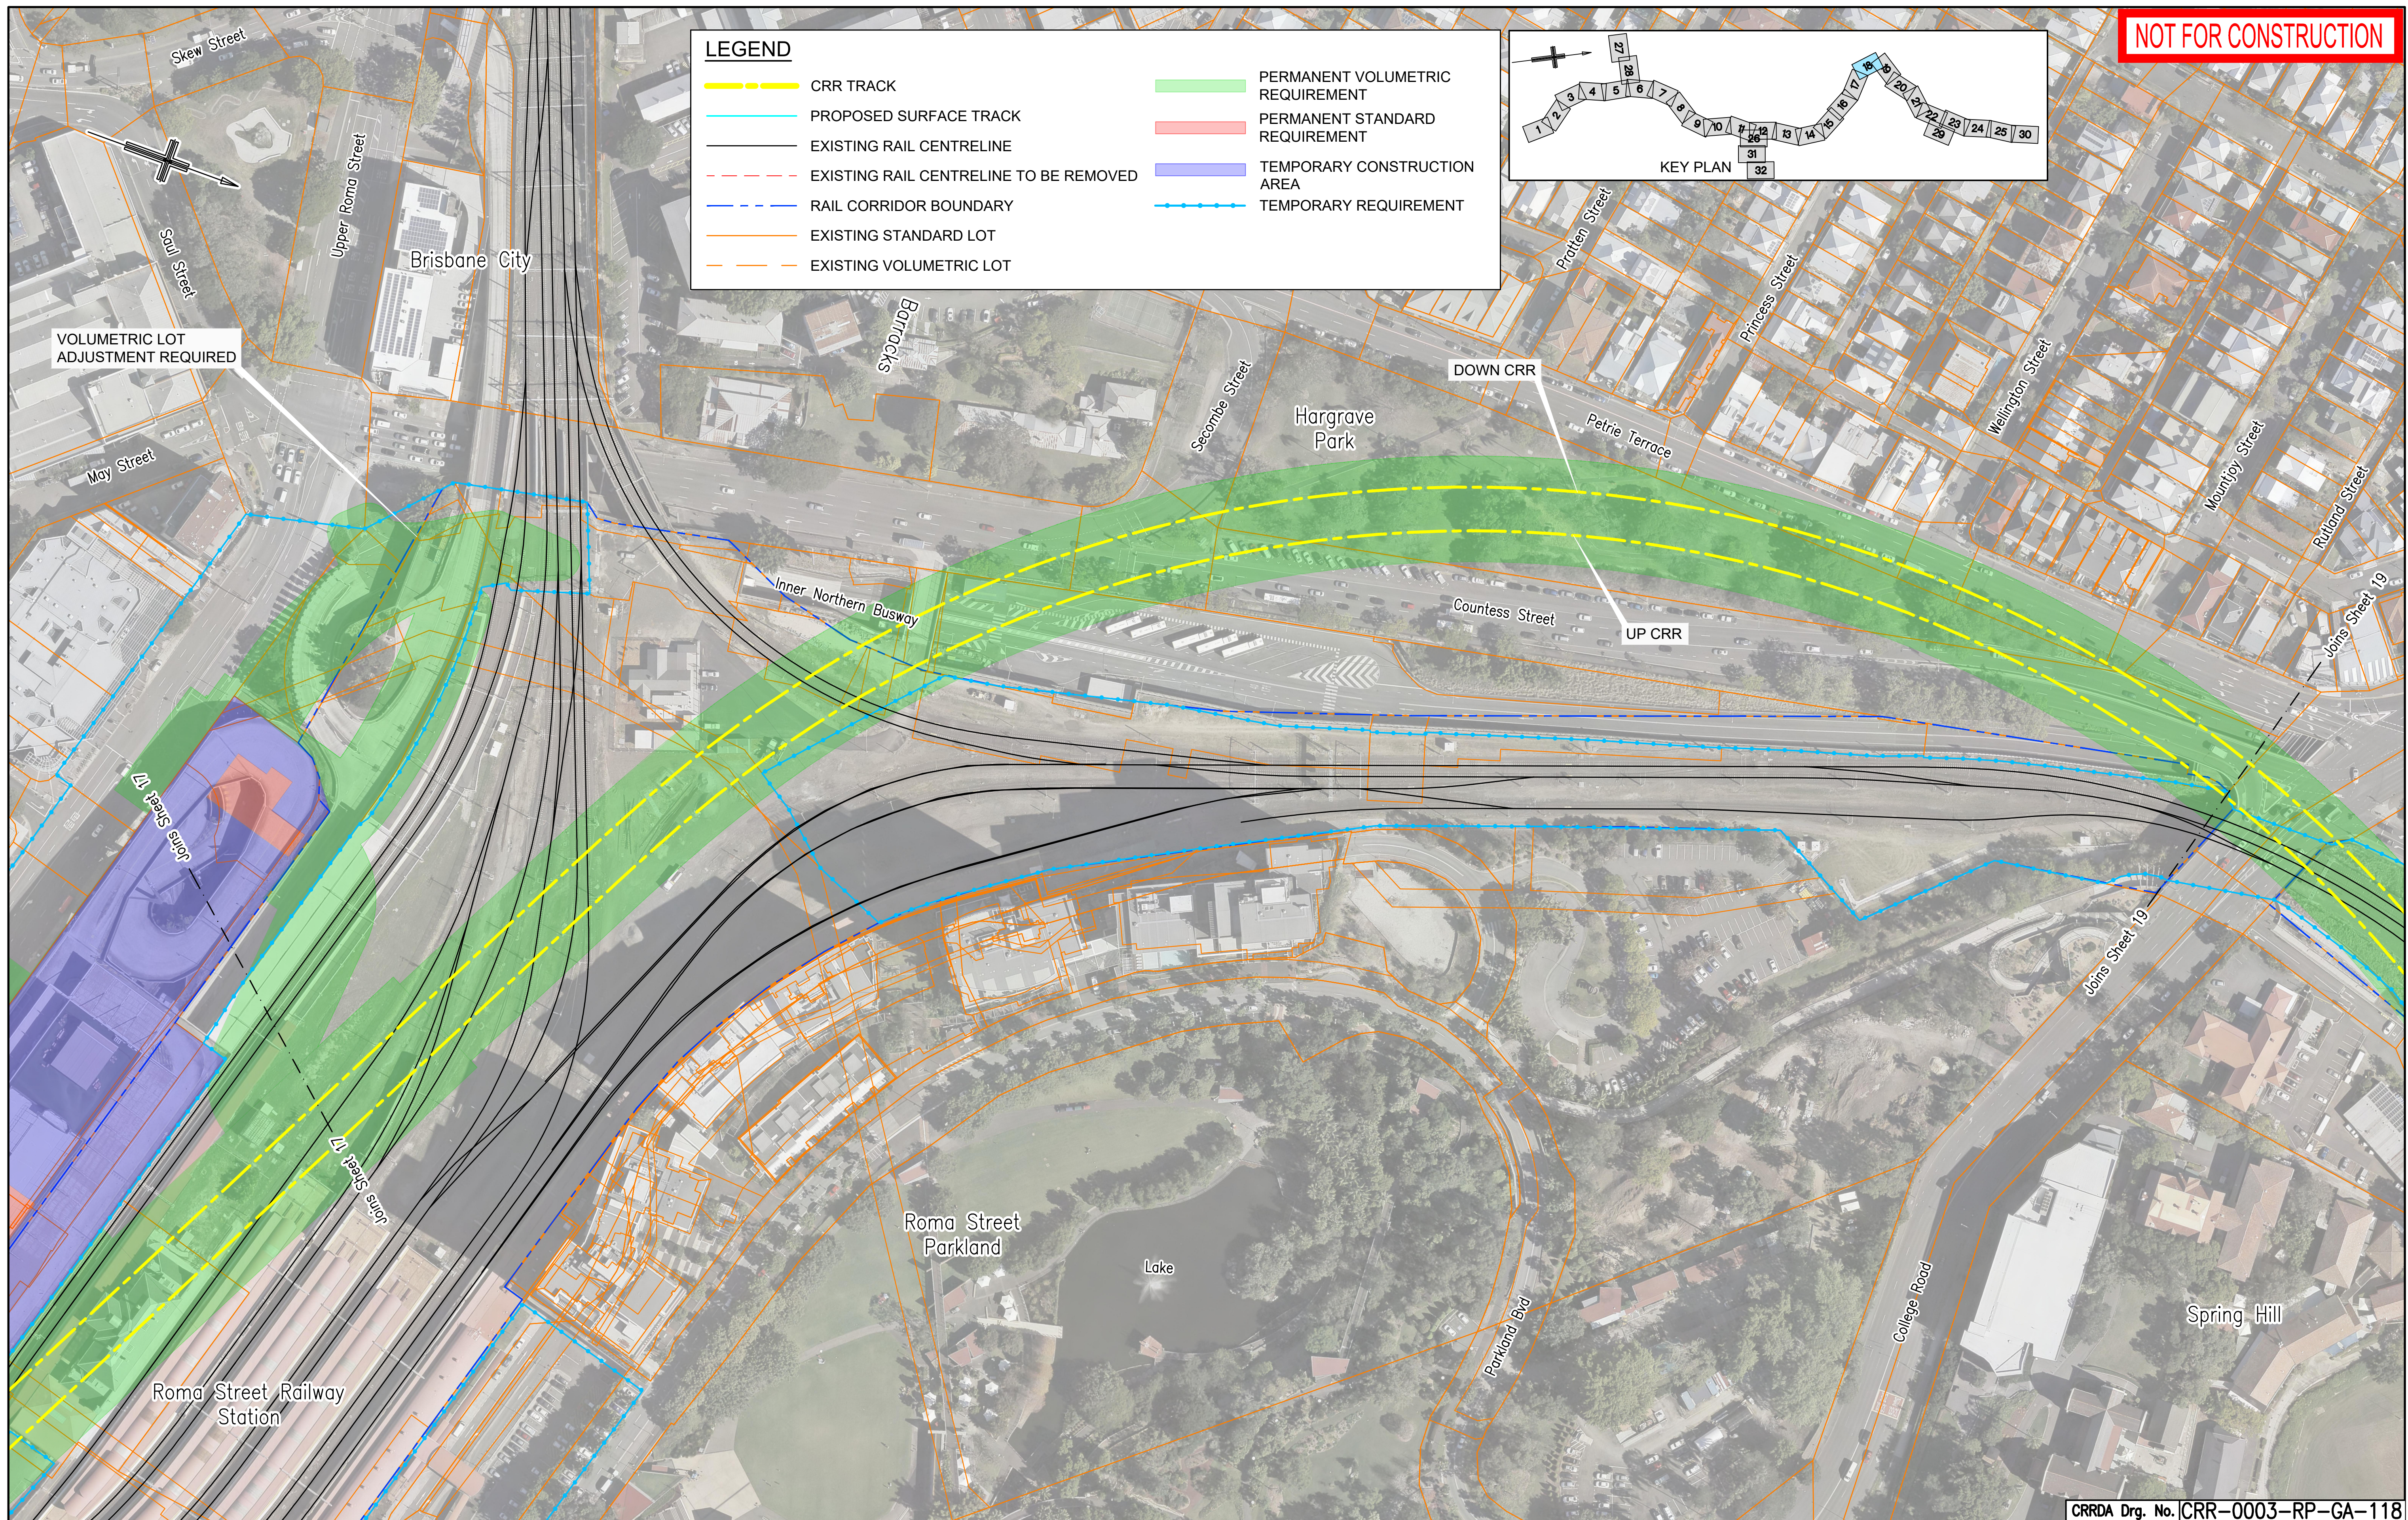


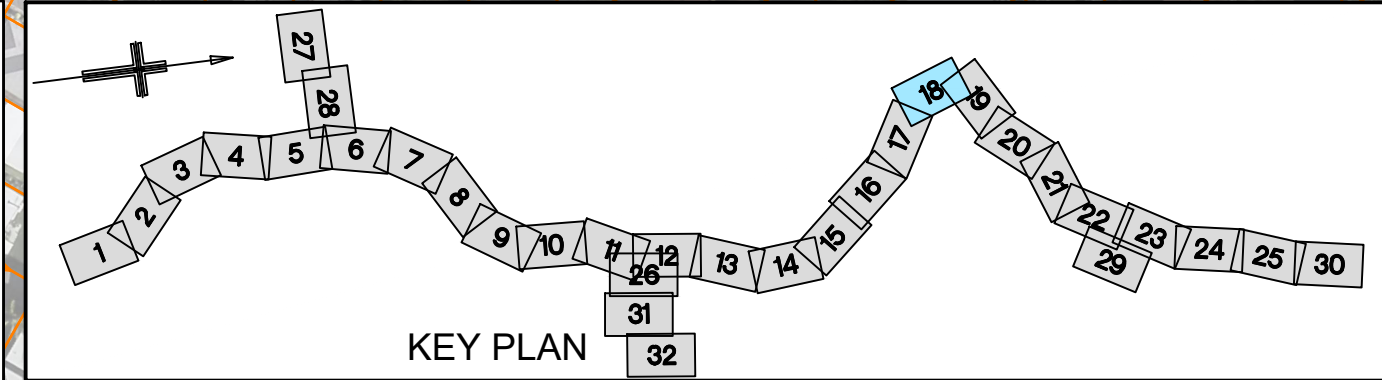

					Associated Job Nos	Survey Data		Scales	BRISBANE CITY					PROPERTY IMPACT PLANS SHEET 18								
						Datum	BCSG02		NOT TO SCALE	CROSS RIVER RAIL												
										CHANGED PROJECT 8												
D	RFP C8 ISSUE		24.07.20		Auxiliary Drg Nos	Horiz. Grid				Reference Points					Drawn	ENGINEERING CERTIFICATION (RPEQ)					Job No.	
C	RFP C7 ISSUE		08.05.20			Height Origin				Preceding RP	Dist. to start of job (km)	From start to end of job	From end to Following RP	Following RP		ENG. AREA	NAME	SIGNATURE	NO.	DATE	Contract No.	
B	MINOR REVISIONS TO RFP C4 ISSUE		29.04.19			Survey Books		Dimensions shown in metres except where shown otherwise					Designed						Drawing No.		D	
A	RFP C4 ISSUE		24.04.19																Series Number		of	
Revisions/Descriptions			Certification	Date	Microfilmed				Through Chainage from										MRR_Detail (02/14)			
CAD FILES																						