


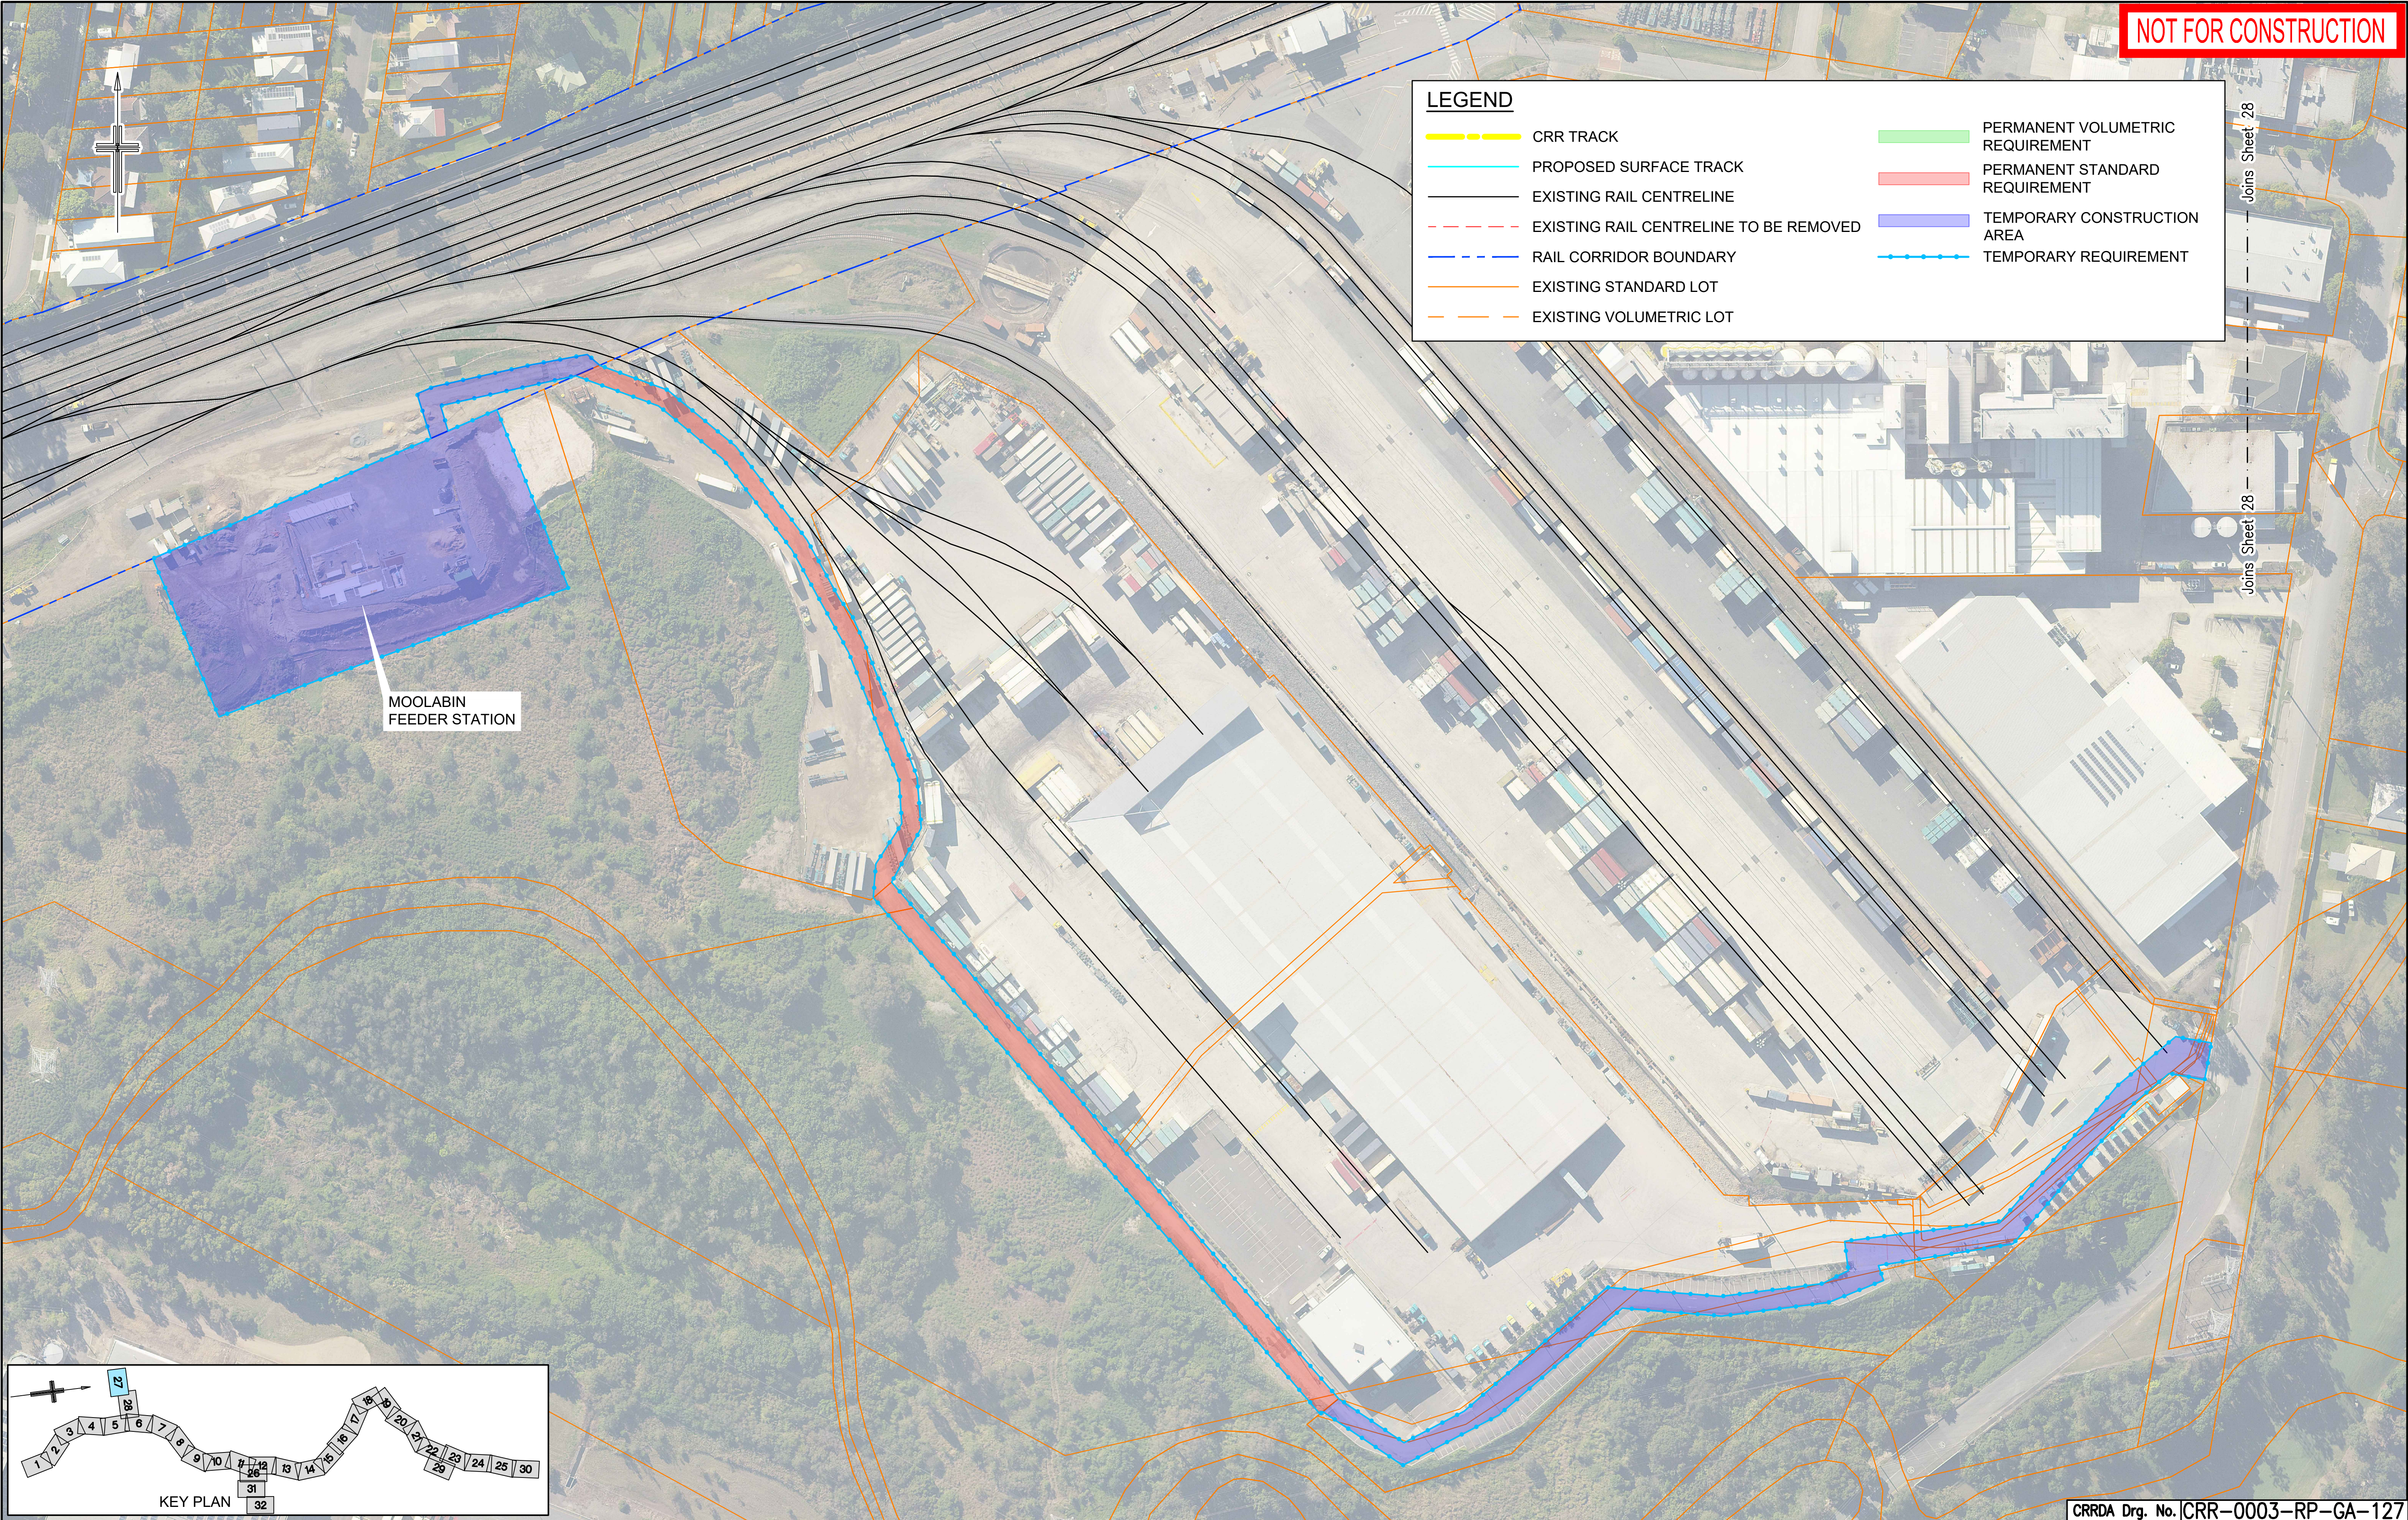

NOT FOR CONSTRUCTION

Joins Sheet 28

CRRDA Drg. No. CRR-0003-RP-GA-127

					Associated Job Nos	Survey Data		Scales	BRISBANE CITY					PROPERTY IMPACT PLANS SHEET 27								
						Datum	BCSG02		CROSS RIVER RAIL													
D	RFPC8 ISSUE		24.07.20		Auxiliary Drg Nos	Horiz. Grid	CHANGED PROJECT 8															
C	RFPC7 ISSUE		08.05.20			Height Origin	Reference Points					Drawn	ENGINEERING CERTIFICATION (RPEQ)					Job No.				
B	MINOR REVISIONS TO RFPC4 ISSUE		29.04.19				Preceding RP		Dist. to start of job (km)	From start to end of job	From end to Following RP		Following RP	ENG. AREA	NAME	SIGNATURE	NO.	DATE	Contract No.			
A	RFPC4 ISSUE		24.04.19			Survey Books	Dimensions shown in metres except where shown otherwise					Designed						Drawing No.		D		
Revisions/Descriptions			Certification	Date	Microfiled													Series Number		of		
CAD FILES											Through Chainage from										MRR_Detail (02/14)	