


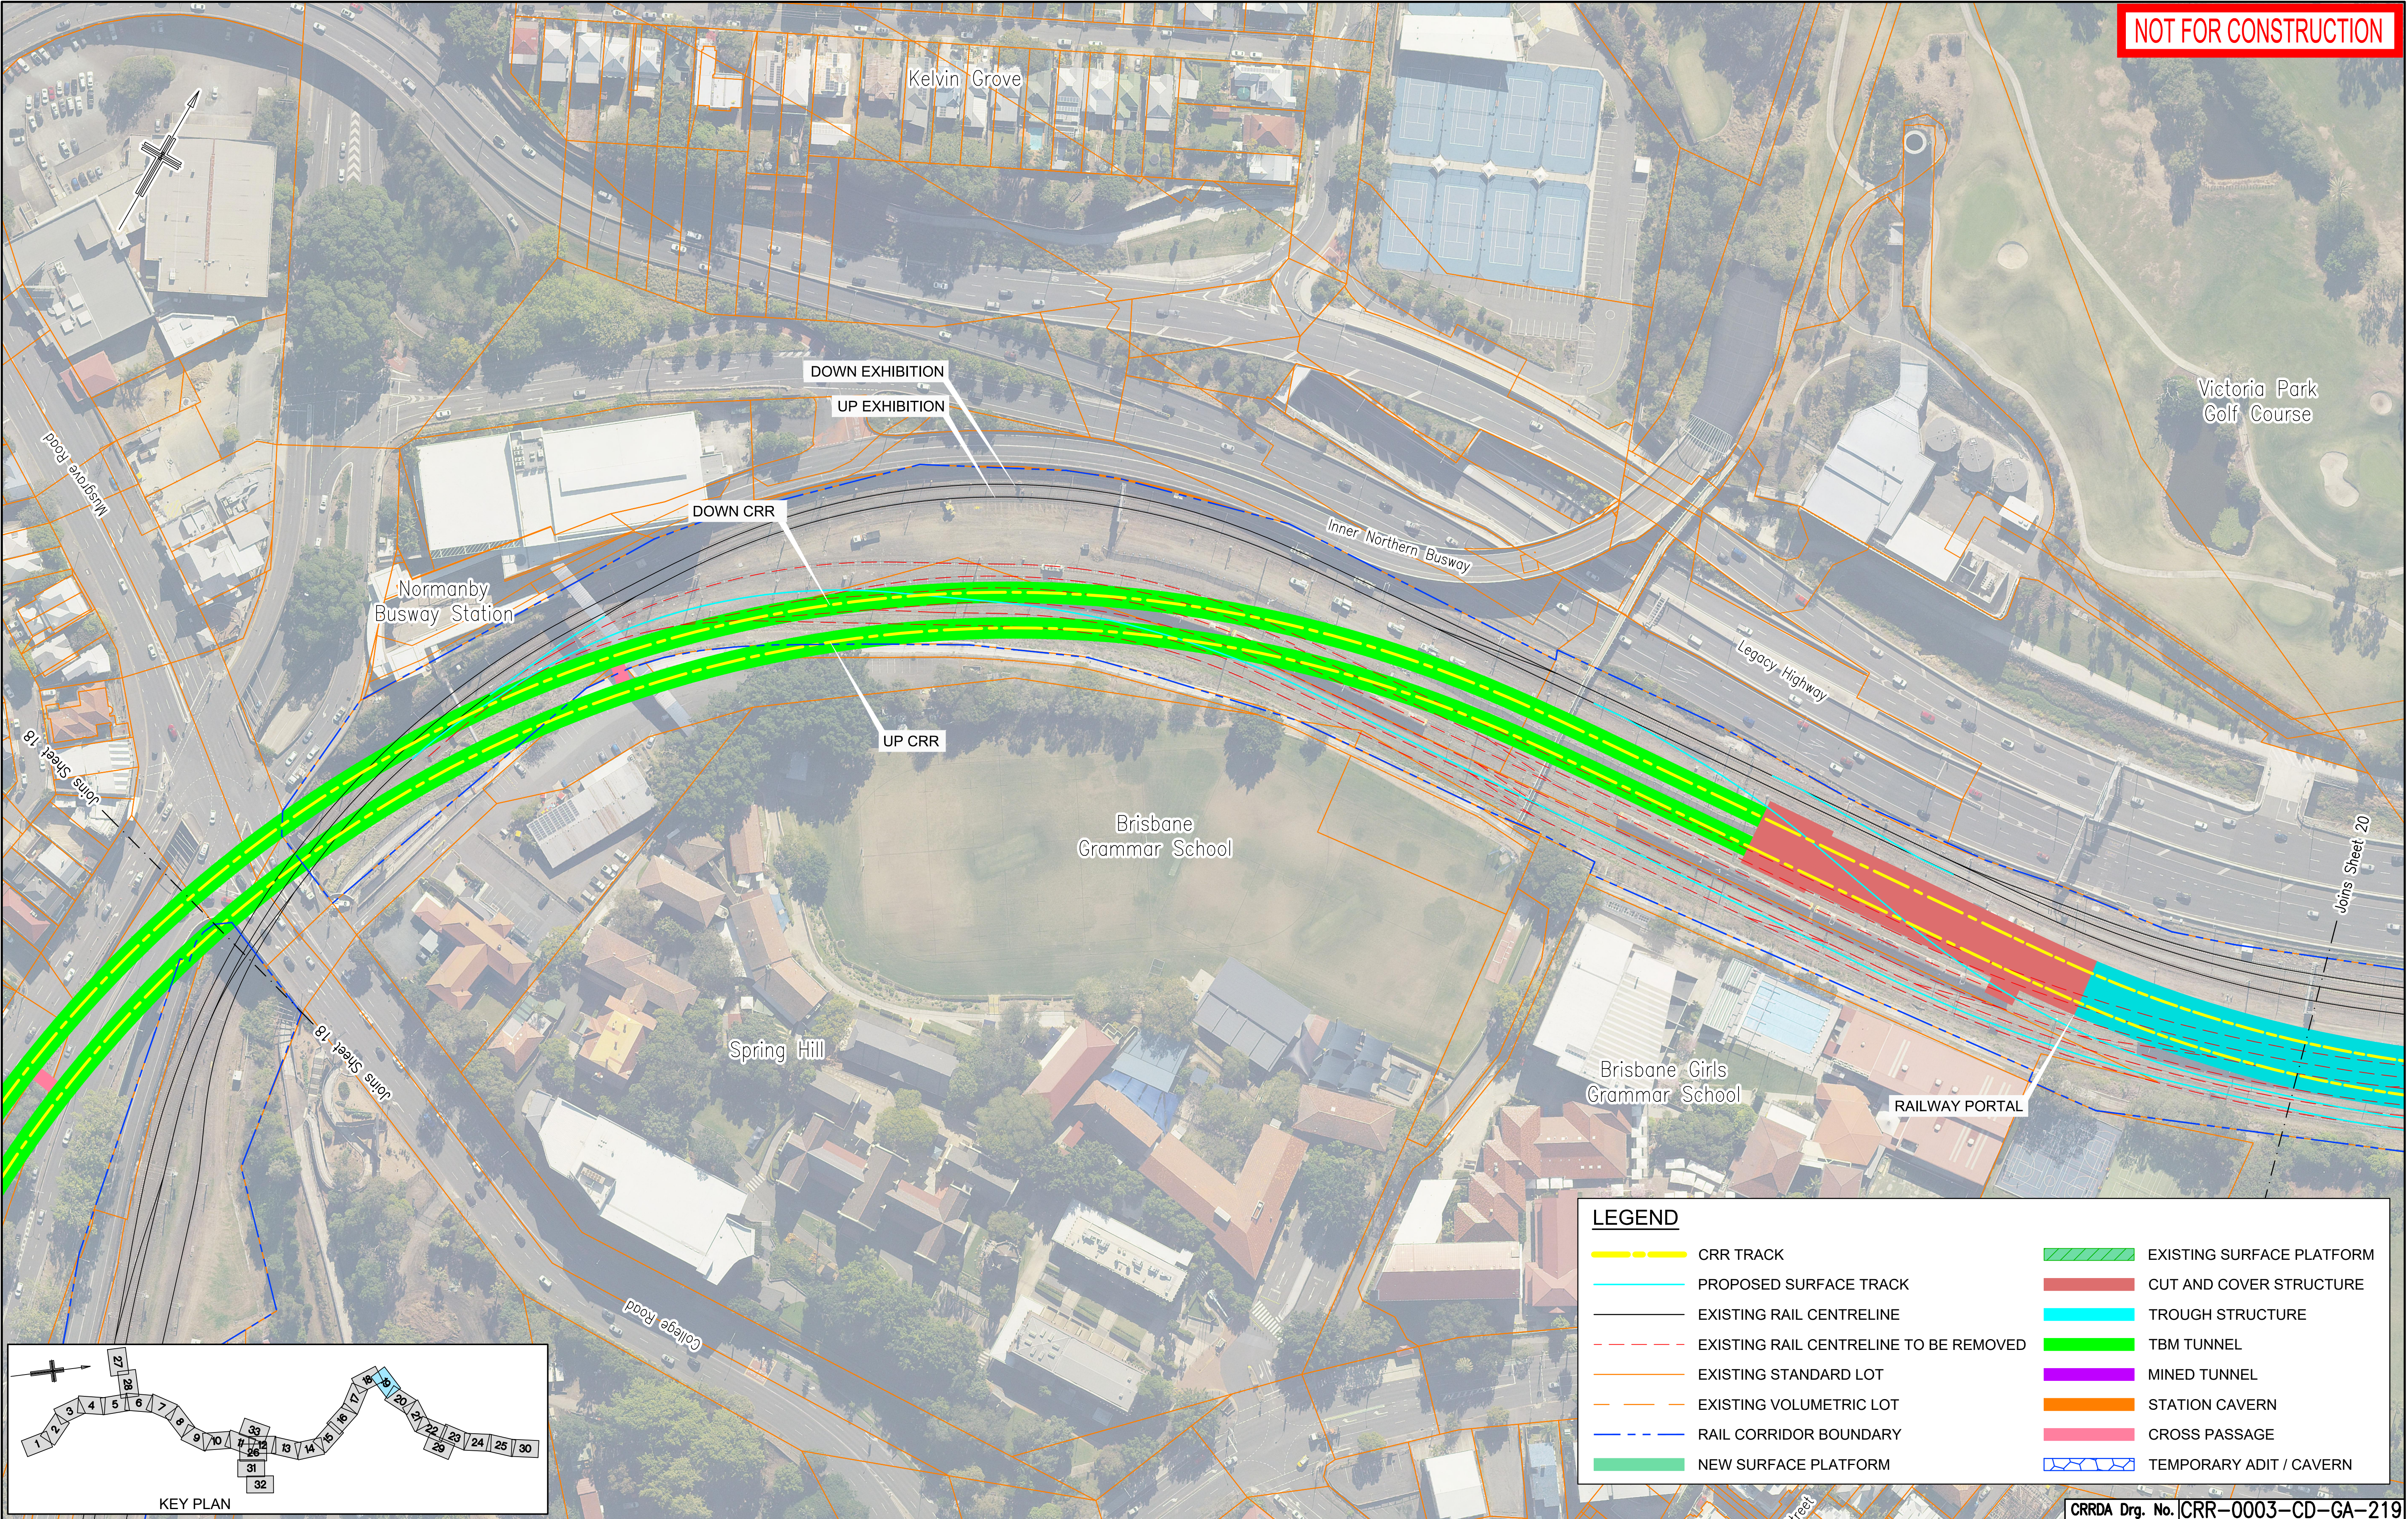

|                        |                                |               |          |            |
|------------------------|--------------------------------|---------------|----------|------------|
| E                      | RFPC9 ISSUE                    |               | 30.10.20 |            |
| D                      | RFPC8 ISSUE                    |               | 24.07.20 |            |
| C                      | RFPC7 ISSUE                    |               | 08.05.20 |            |
| B                      | MINOR REVISIONS TO RFPC4 ISSUE |               | 29.04.19 |            |
| A                      | RFPC4 ISSUE                    |               | 24.04.19 |            |
| Revisions/Descriptions |                                | Certification | Date     | Microfiled |
| CAD FILES              |                                |               |          |            |

|                    |               |                                                         |
|--------------------|---------------|---------------------------------------------------------|
| Associated Job Nos | Survey Data   | Scales                                                  |
|                    | Datum BCSG02  |                                                         |
| Auxiliary Drg Nos  | Horiz. Grid   |                                                         |
|                    | Height Origin |                                                         |
|                    | Survey Books  |                                                         |
|                    |               | NOT TO SCALE                                            |
|                    |               | Dimensions shown in metres except where shown otherwise |

|                                                        |                            |                          |                          |              |
|--------------------------------------------------------|----------------------------|--------------------------|--------------------------|--------------|
| BRISBANE CITY<br>CROSS RIVER RAIL<br>CHANGED PROJECT 9 |                            |                          |                          |              |
| Reference Points                                       |                            |                          |                          |              |
| Preceding RP                                           | Dist. to start of job (km) | From start to end of job | From end to Following RP | Following RP |
|                                                        |                            |                          |                          |              |
| Through Chainage from                                  |                            |                          |                          |              |

|          |  |                                  |      |           |     |      |
|----------|--|----------------------------------|------|-----------|-----|------|
| Drawn    |  | ENGINEERING CERTIFICATION (RPEQ) |      |           |     |      |
|          |  | ENG. AREA                        | NAME | SIGNATURE | NO. | DATE |
| Designed |  |                                  |      |           |     |      |
|          |  |                                  |      |           |     |      |

|                                                                                       |    |   |
|---------------------------------------------------------------------------------------|----|---|
|  |    |   |
| Job No.                                                                               |    |   |
| Contract No.                                                                          |    |   |
| Drawing No.                                                                           |    | E |
| Series Number                                                                         | of |   |
| MRR_Detail (02/14)                                                                    |    |   |