
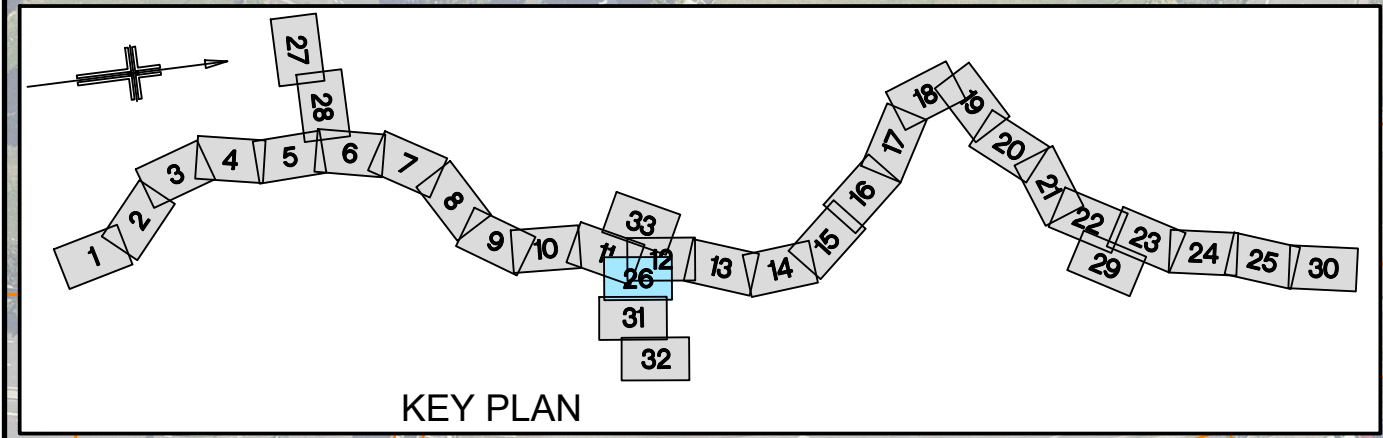


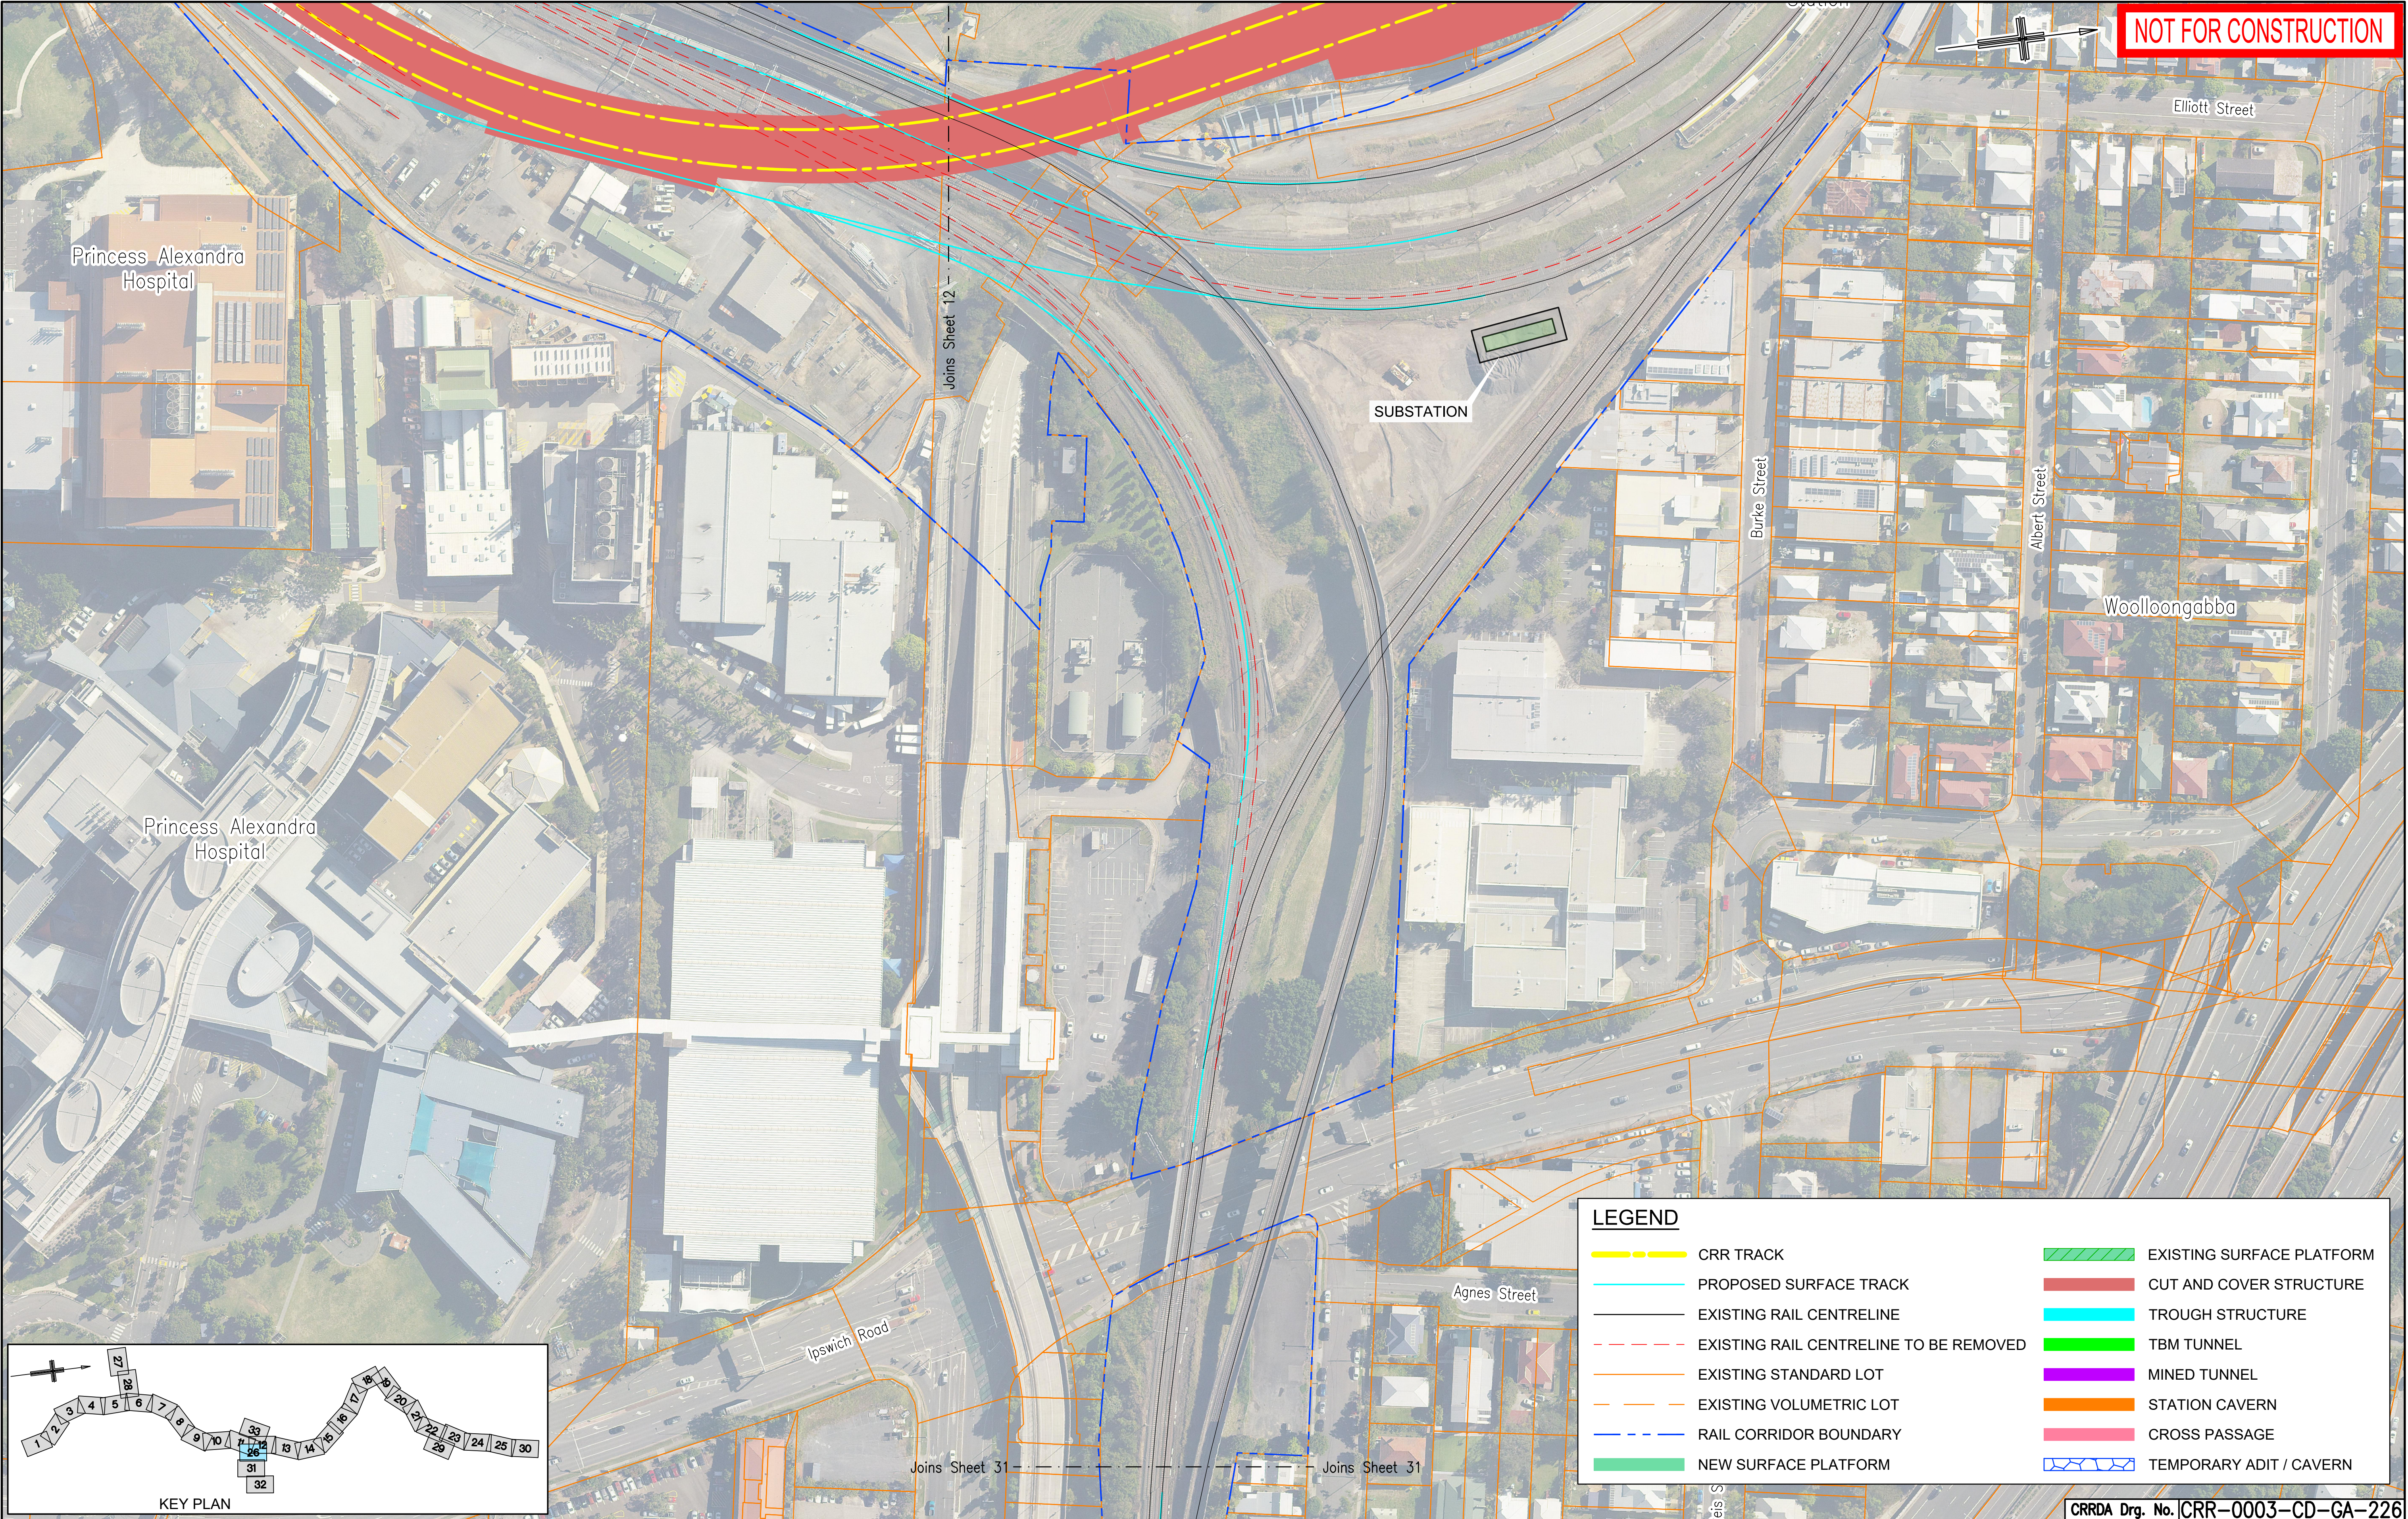

E	RFPC9 ISSUE		30.10.20	
D	RFPC8 ISSUE		24.07.20	
C	RFPC7 ISSUE		08.05.20	
B	MINOR REVISIONS TO RFPC4 ISSUE		29.04.19	
A	RFPC4 ISSUE		24.04.19	
Revisions/Descriptions		Certification	Date	Microfiled
CAD FILES				

Associated Job Nos	Survey Data
	Datum BCSG02
Auxiliary Drg Nos	Horiz. Grid
	Height Origin
	Survey Books

Scales
NOT TO SCALE
Dimensions shown in metres except where shown otherwise

BRISBANE CITY CROSS RIVER RAIL CHANGED PROJECT 9				
Reference Points				
Preceding RP	Dist. to start of job (km)	From start to end of job	From end to Following RP	Following RP
Through Chainage from				

LEGEND									
	CRR TRACK		EXISTING SURFACE PLATFORM		CUT AND COVER STRUCTURE		TROUGH STRUCTURE		TBM TUNNEL
	PROPOSED SURFACE TRACK		CUT AND COVER STRUCTURE		TROUGH STRUCTURE		TBM TUNNEL		MINED TUNNEL
	EXISTING RAIL CENTRELINE		STATION CAVERN		CROSS PASSAGE		TEMPORARY ADIT / CAVERN		
	EXISTING RAIL CENTRELINE TO BE REMOVED								
	EXISTING STANDARD LOT								
	EXISTING VOLUMETRIC LOT								
	RAIL CORRIDOR BOUNDARY								
	NEW SURFACE PLATFORM								

CRRDA Drg. No. CRR-0003-CD-GA-226

GENERAL ARRANGEMENT SHEET 26									
Drawn	ENGINEERING CERTIFICATION (RPEQ)								
	ENG. AREA	NAME	SIGNATURE	NO.	DATE				
Designed									

Job No.	
Contract No.	
Drawing No.	E
Series Number	of
MRR_Detail (02/14)	