


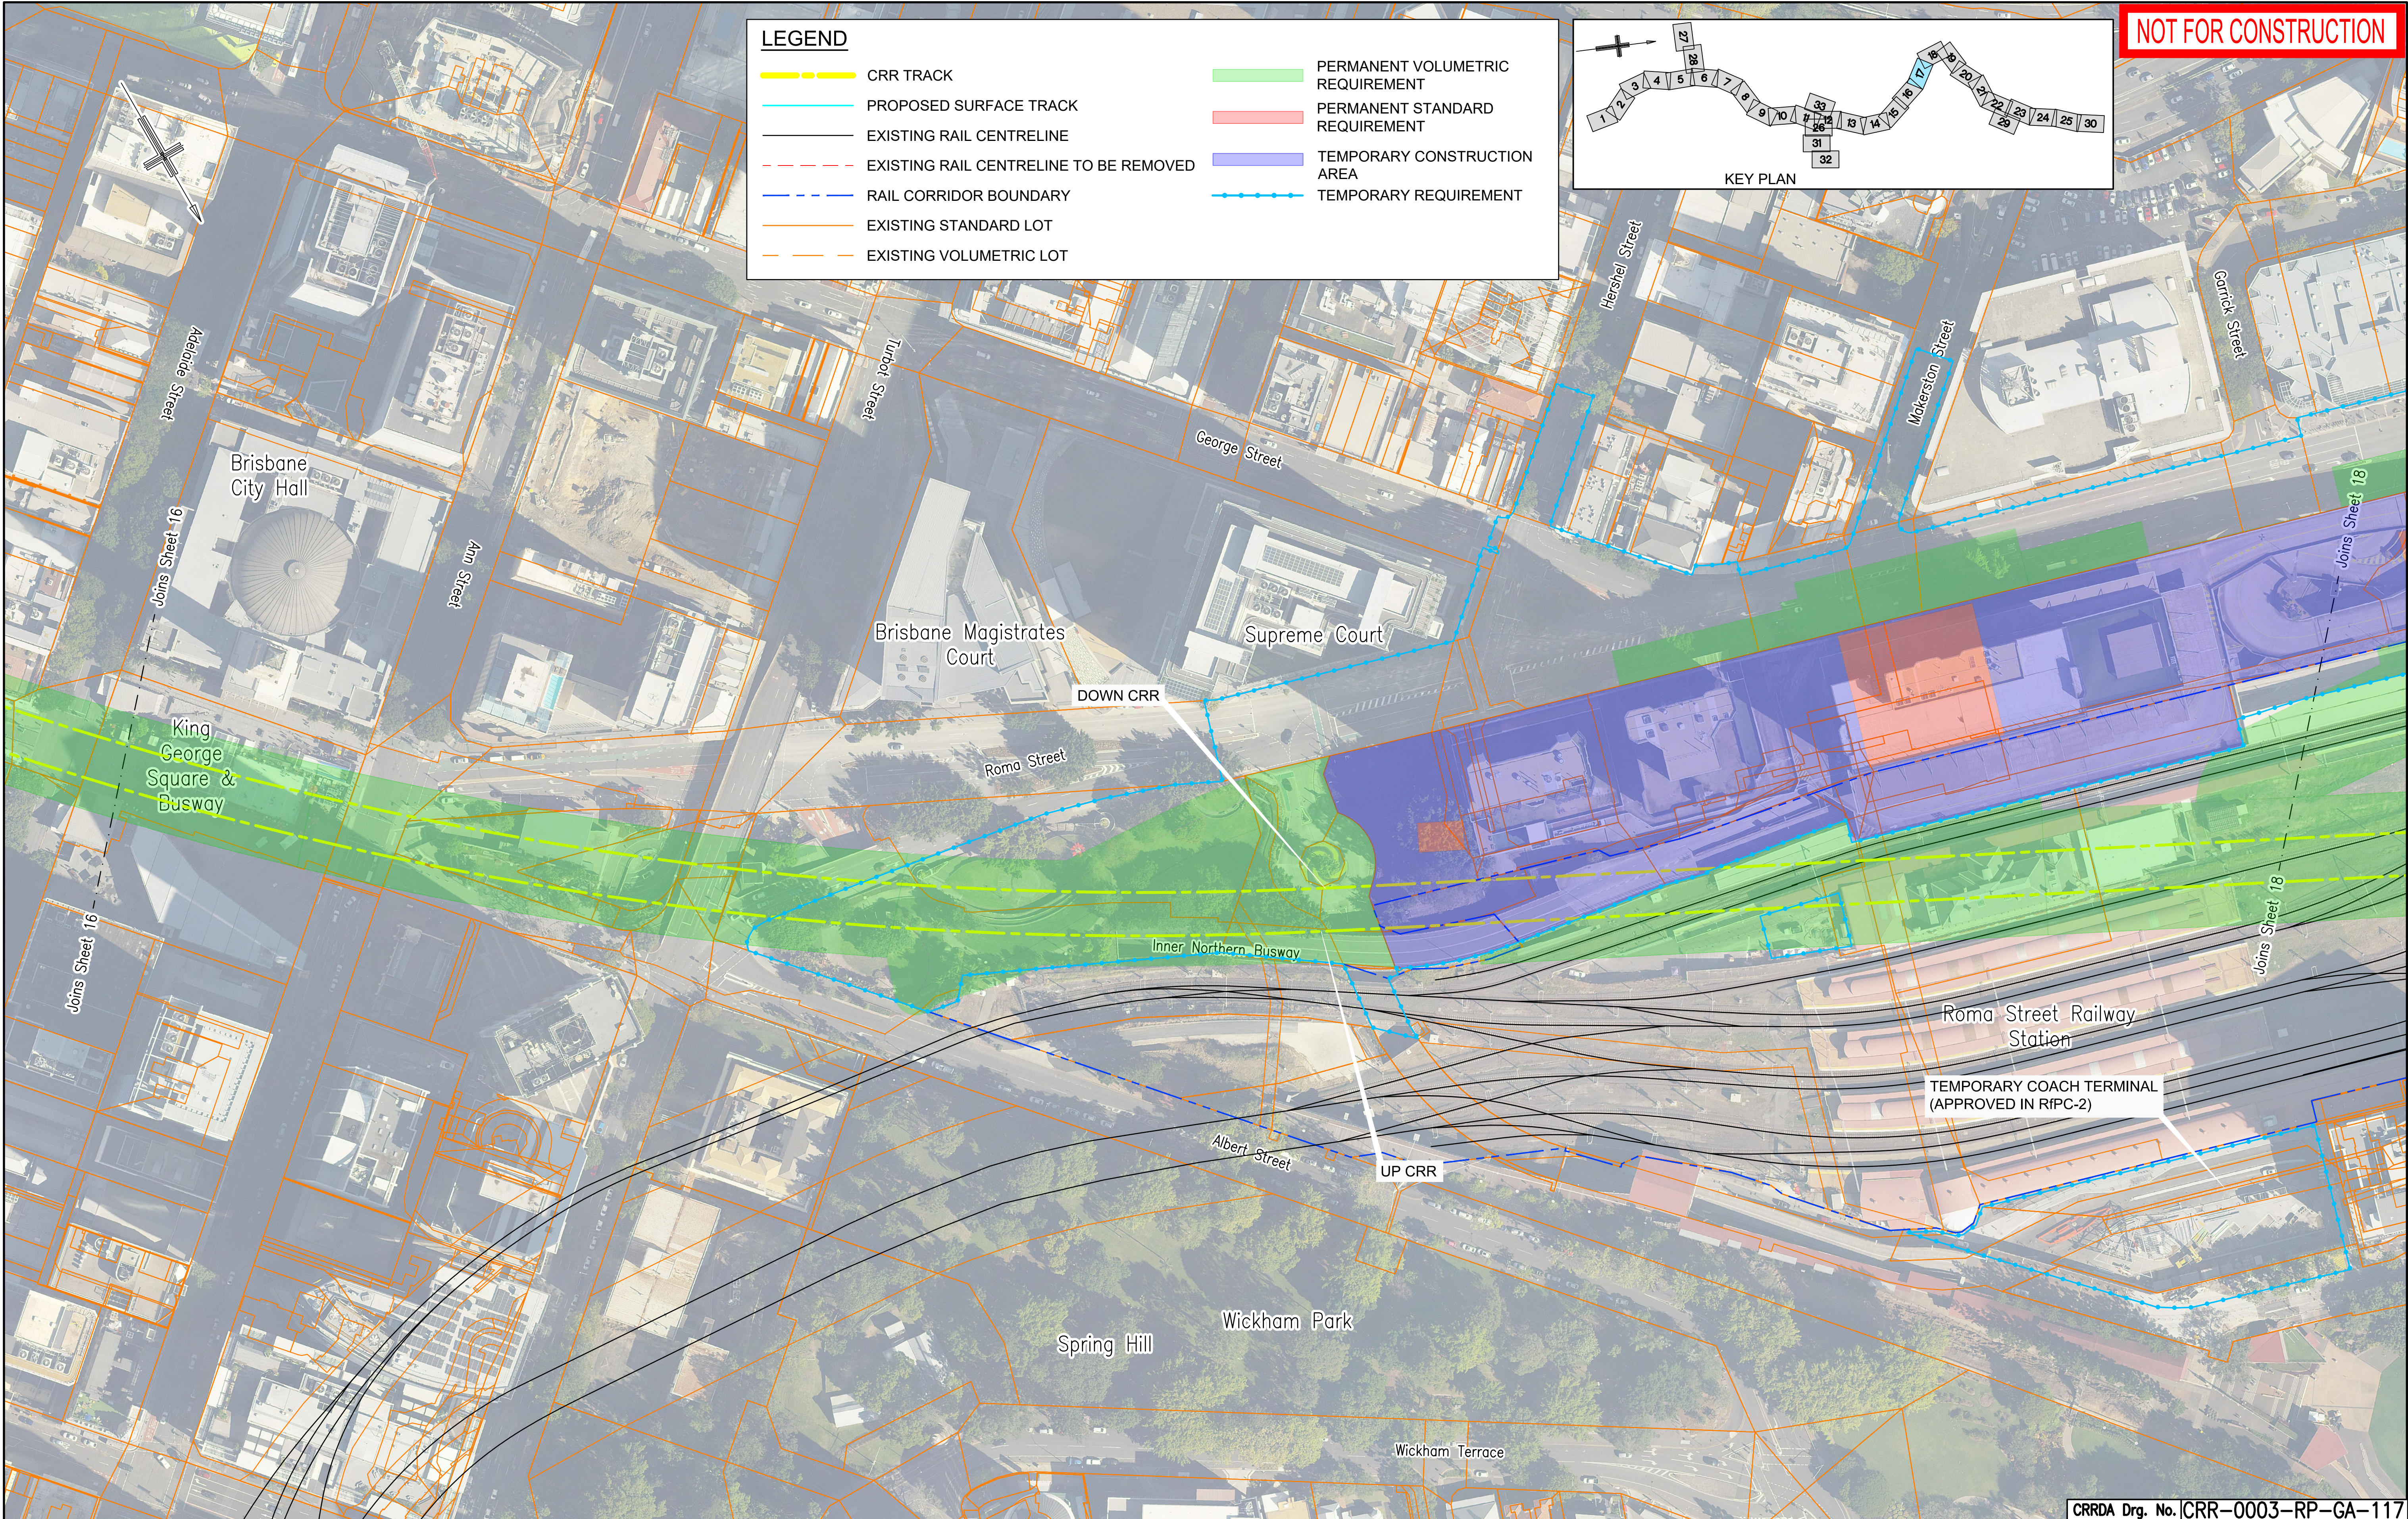

					Associated Job Nos	Survey Data		Scales	BRISBANE CITY					PROPERTY IMPACT PLANS SHEET 17							
						Datum	BCSG02		CROSS RIVER RAIL												
E	RFPC9 ISSUE		30.10.20		Auxiliary Drg Nos	Horiz. Grid	CHANGED PROJECT 9														
D	RFPC8 ISSUE		24.07.20				Height Origin		Reference Points					Drawn	ENGINEERING CERTIFICATION (RPEQ)					Job No.	
C	RFPC7 ISSUE		08.05.20						Preceding RP Dist. to start of job (km) From start to end of job From end to Following RP Following RP						ENG. AREA	NAME	SIGNATURE	NO.	DATE	Contract No.	
B	MINOR REVISIONS TO RFPC4 ISSUE		29.04.19			Survey Books	Dimensions shown in metres except where shown otherwise		Designed												Drawing No.
A	RFPC4 ISSUE		24.04.19														Series Number	of			
Revisions/Descriptions		Certification	Date	Microfiled				Through Chainage from										MRR_Detail (02/14)			
CAD FILES																					