


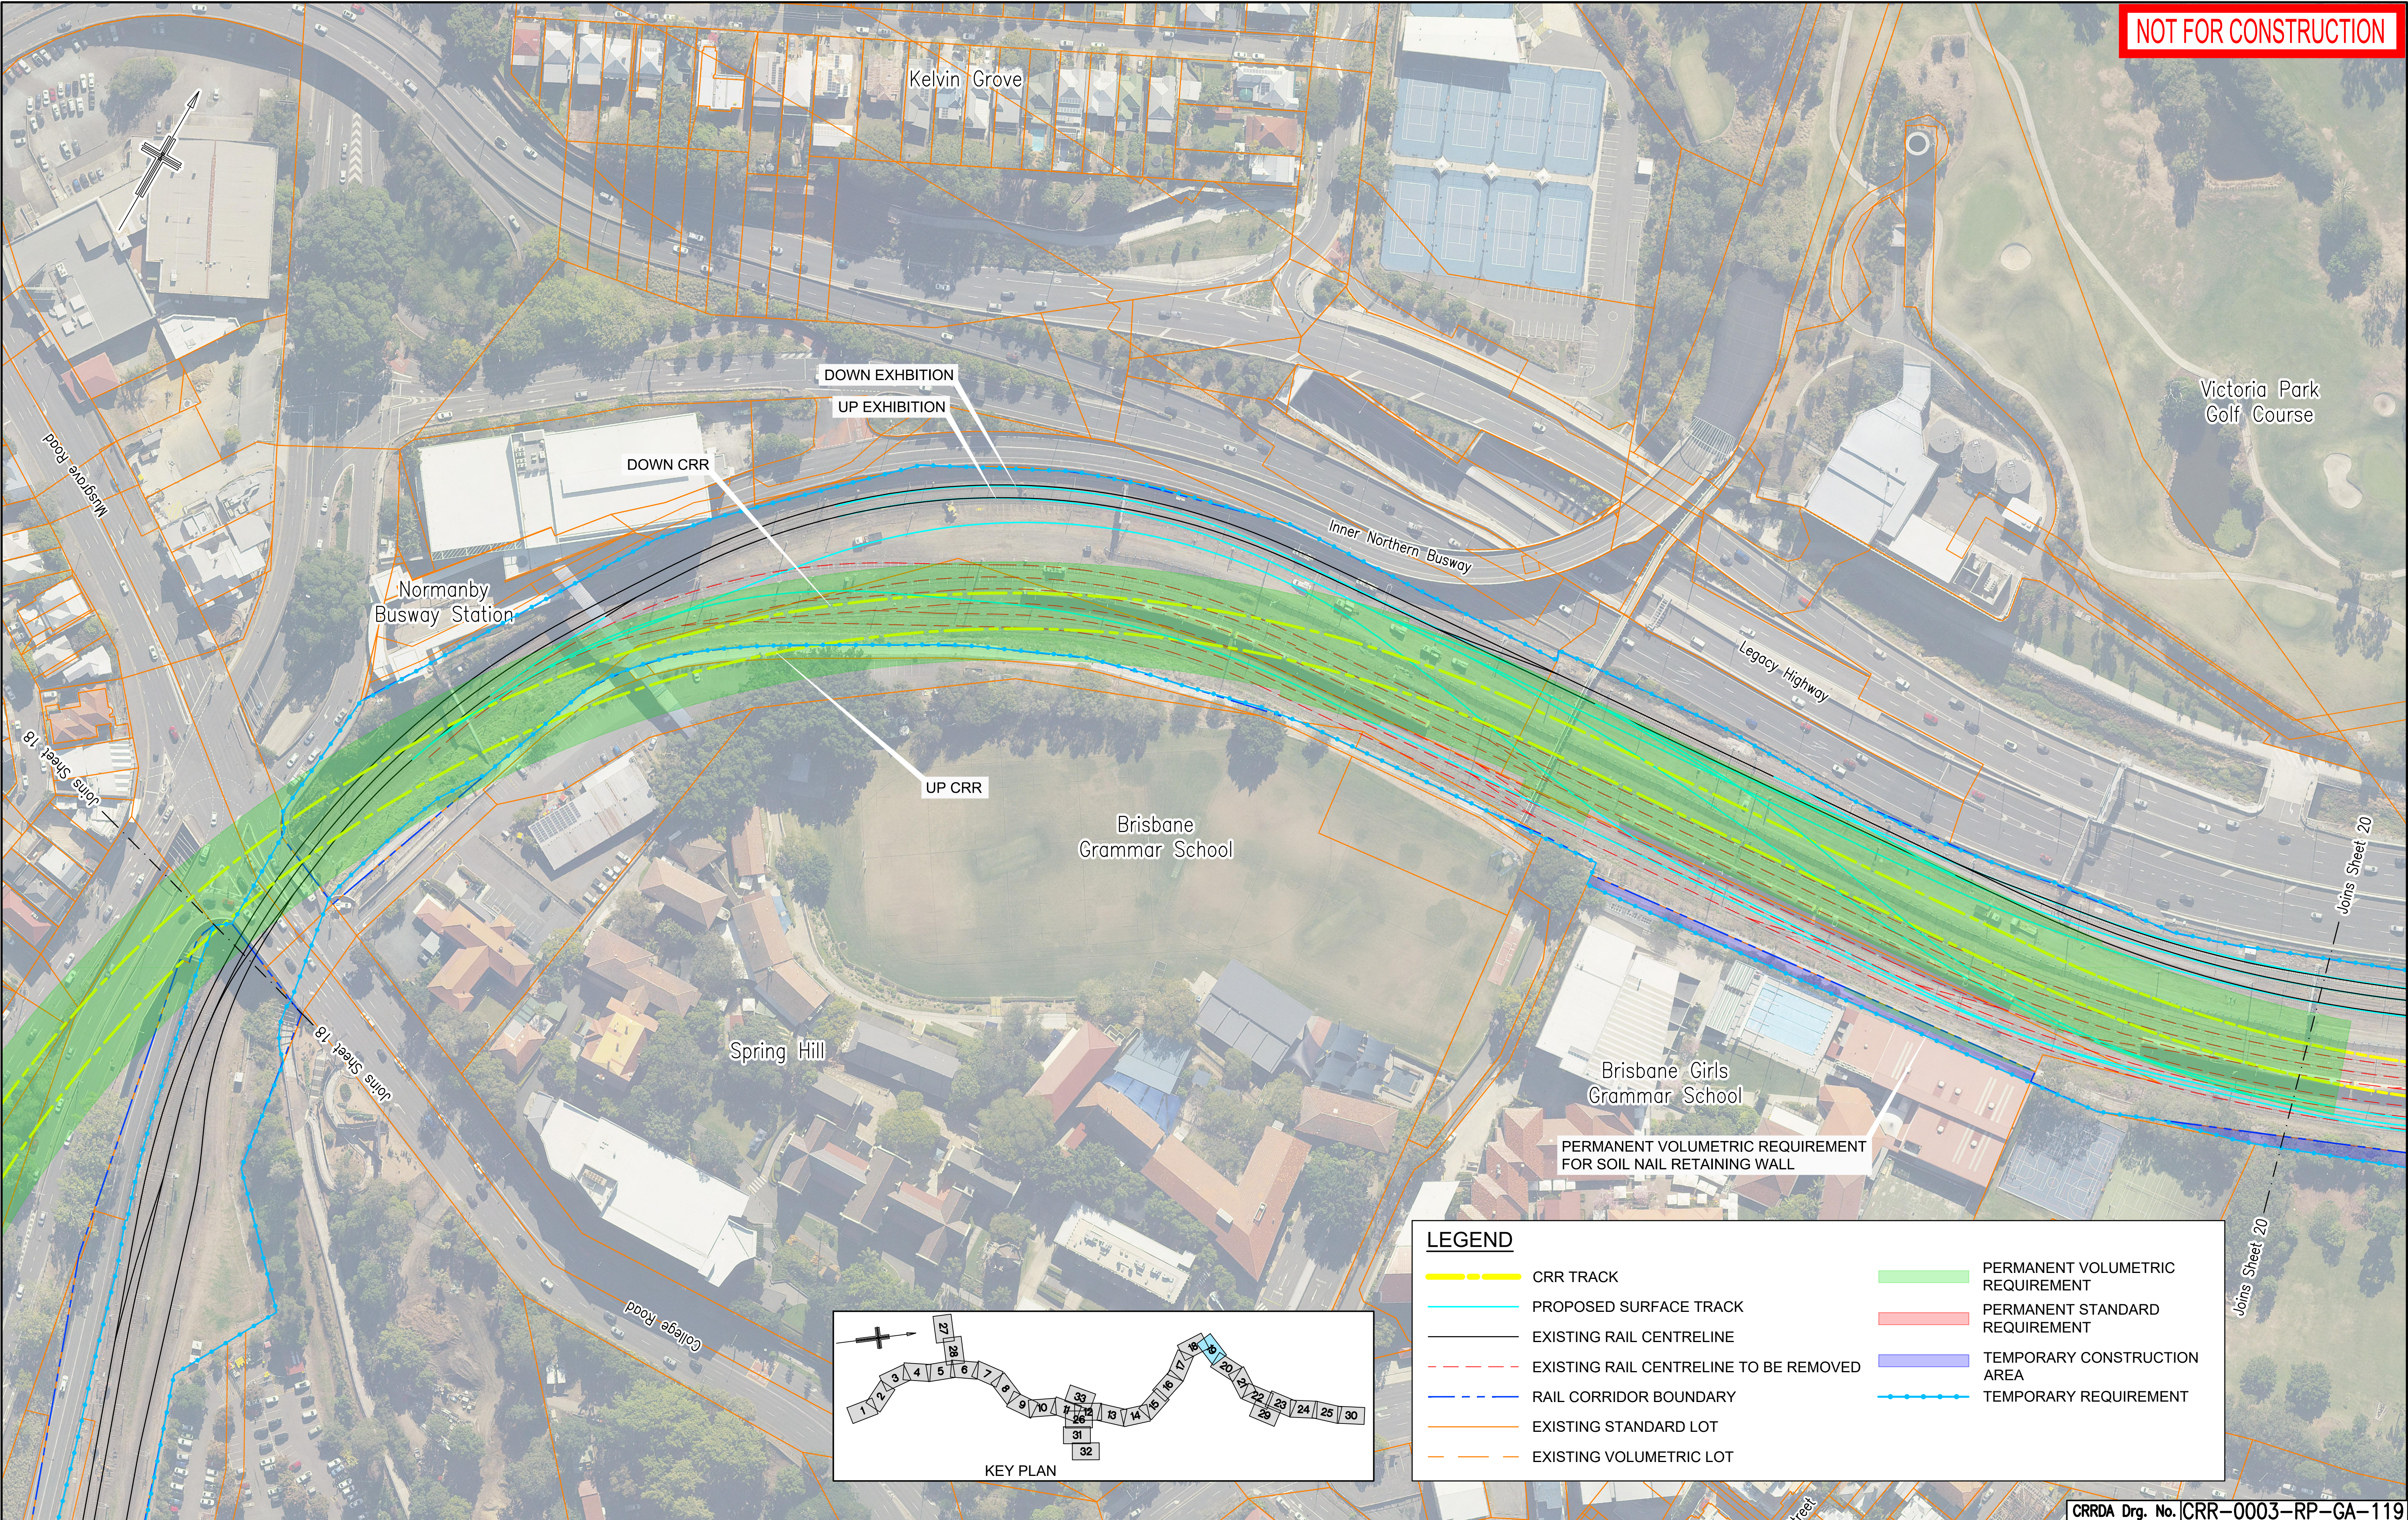

					Associated Job Nos	Survey Data		Scales	BRISBANE CITY					PROPERTY IMPACT PLANS SHEET 19											
						Datum	BCSG02		CROSS RIVER RAIL																
E	RFPC9 ISSUE		30.10.20		Auxiliary Drg Nos	Horiz. Grid	CHANGED PROJECT 9																		
D	RFPC8 ISSUE		24.07.20				Height Origin		Reference Points					Drawn	ENGINEERING CERTIFICATION (RPEQ)					Job No.					
C	RFPC7 ISSUE		08.05.20						Preceding RP Dist. to start of job (km) From start to end of job From end to Following RP Following RP						ENG. AREA	NAME	SIGNATURE	NO.	DATE			Contract No.			
B	MINOR REVISIONS TO RFPC4 ISSUE		29.04.19			Survey Books	Dimensions shown in metres except where shown otherwise					Designed								Drawing No.				E	
A	RFPC4 ISSUE		24.04.19																						
Revisions/Descriptions			Certification	Date	Microfiled																Series Number		of		MRR_Detail (02/14)
CAD FILES											Through Chainage from														