



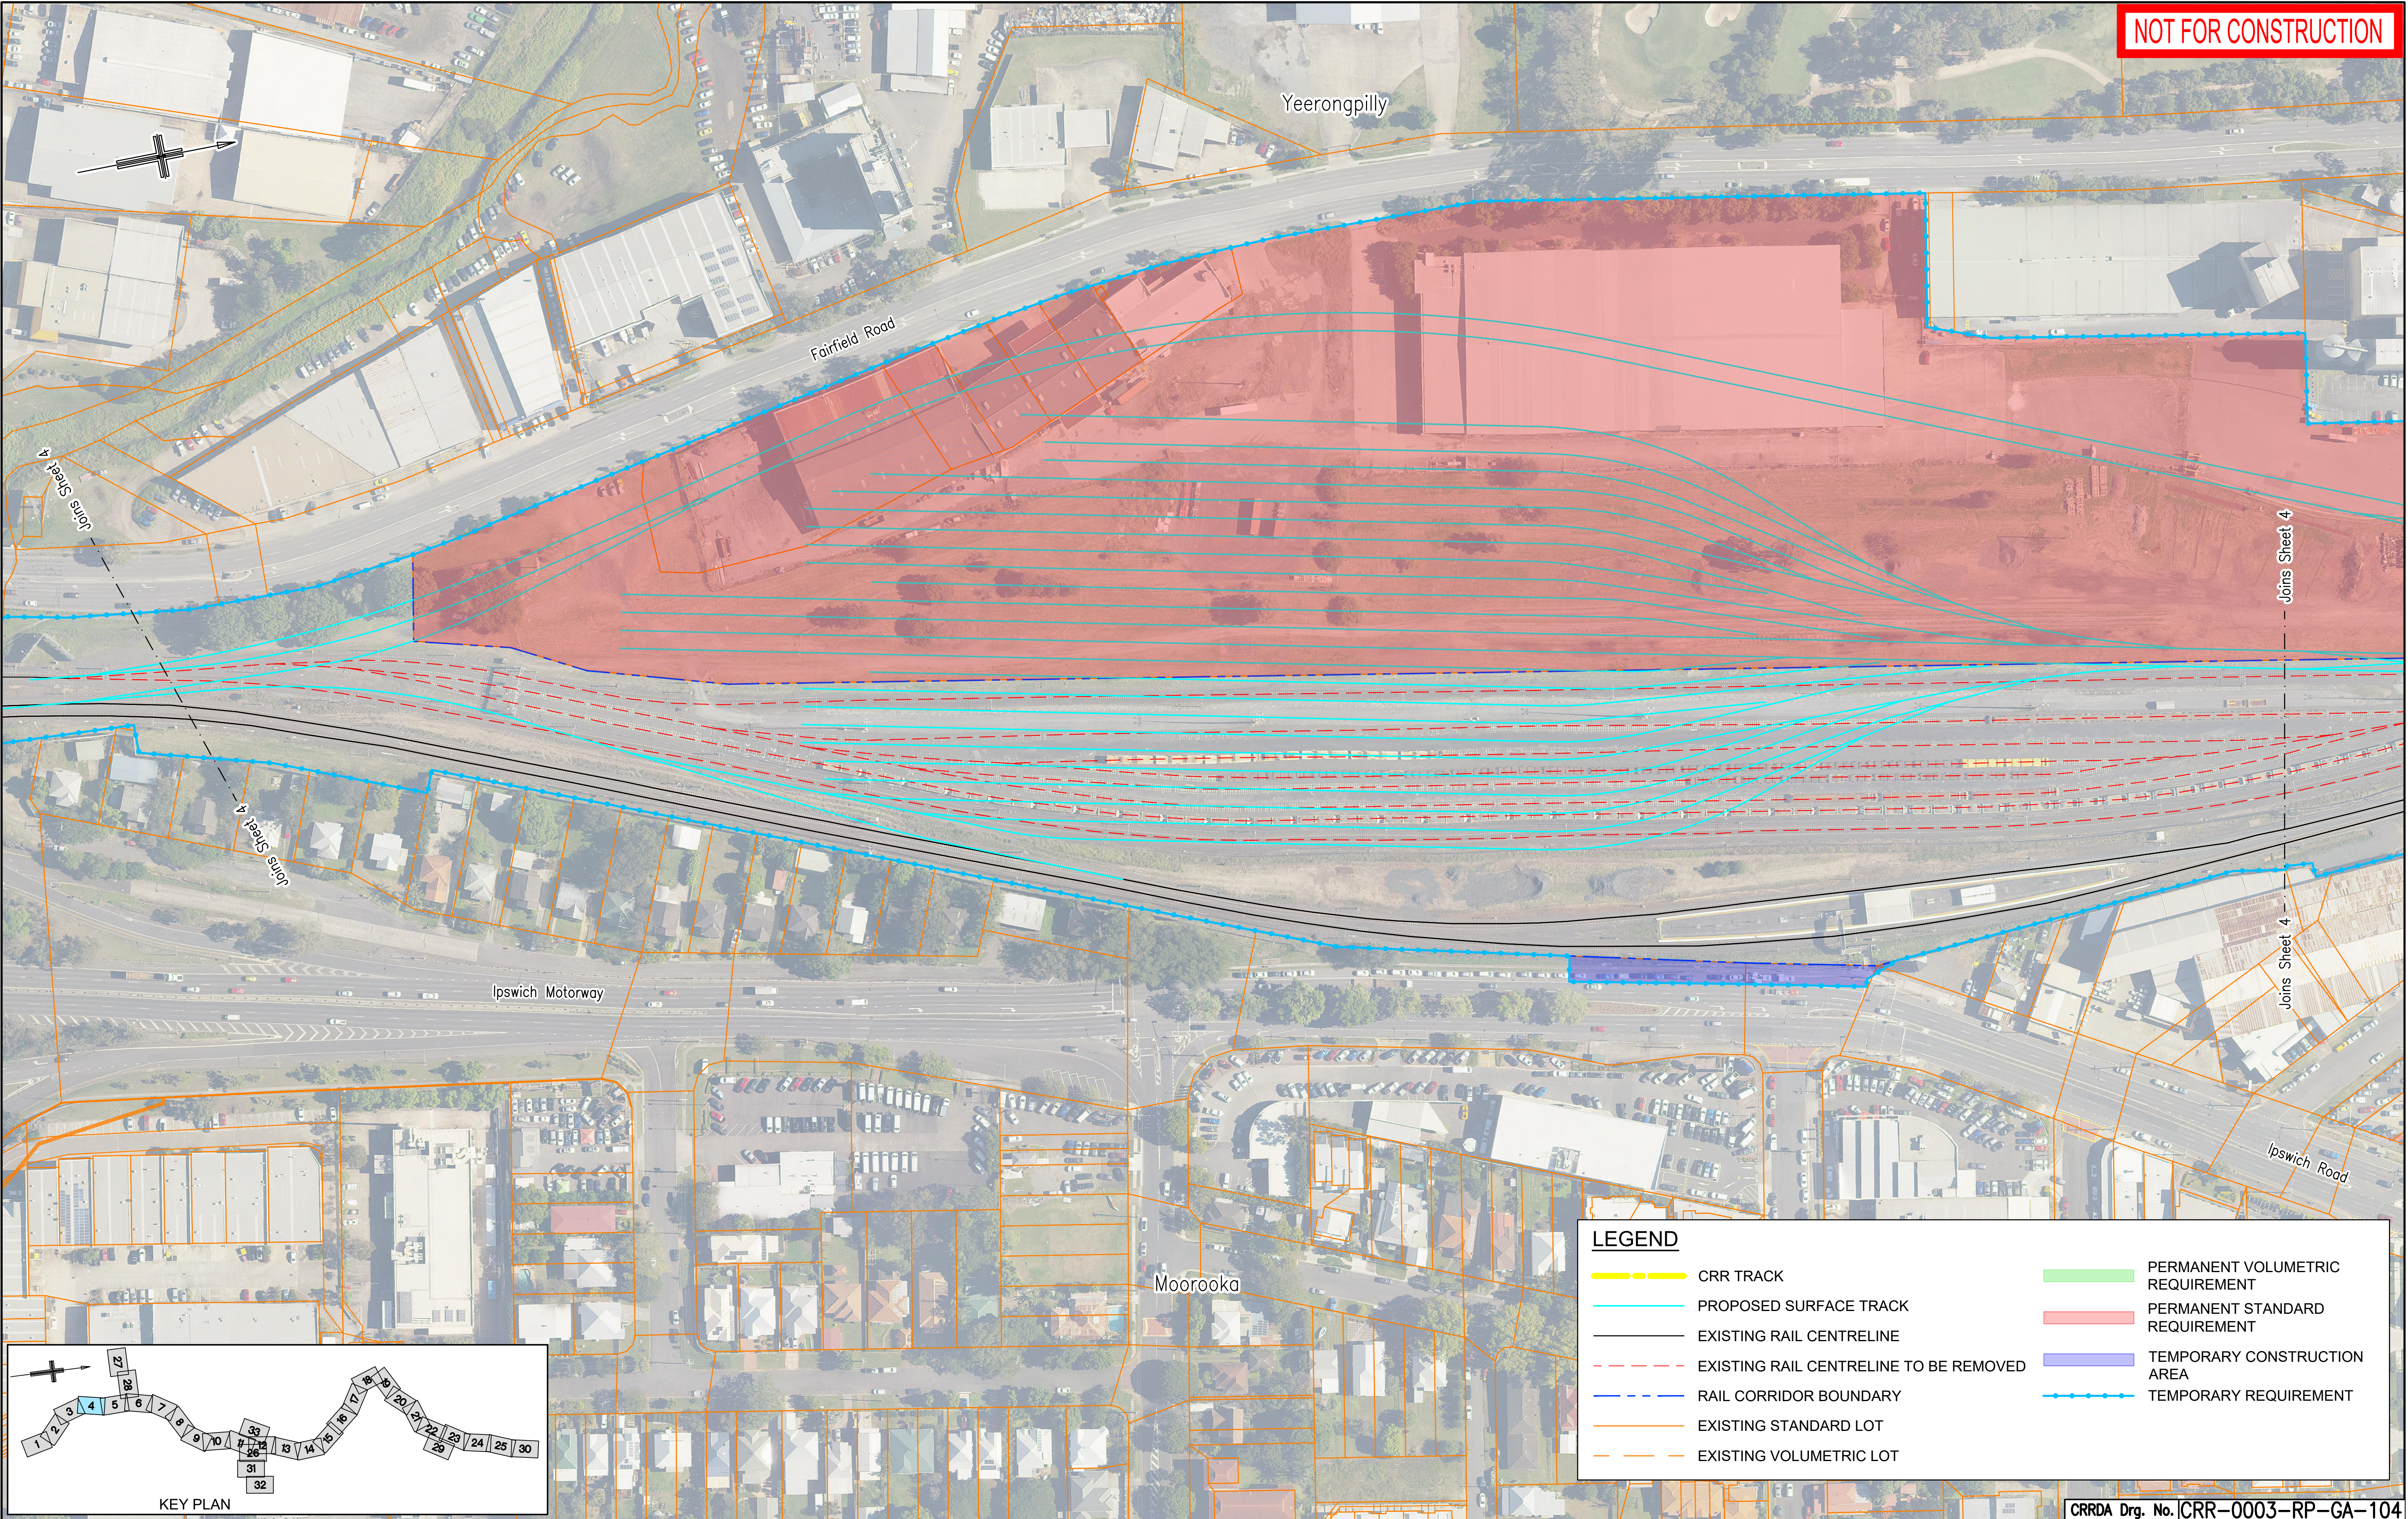

NOT FOR CONSTRUCTION

LEGEND

- CRR TRACK
- PROPOSED SURFACE TRACK
- EXISTING RAIL CENTRELINE
- EXISTING RAIL CENTRELINE TO BE REMOVED
- RAIL CORRIDOR BOUNDARY
- EXISTING STANDARD LOT
- EXISTING VOLUMETRIC LOT
- PERMANENT VOLUMETRIC REQUIREMENT
- PERMANENT STANDARD REQUIREMENT
- TEMPORARY CONSTRUCTION AREA
- TEMPORARY REQUIREMENT

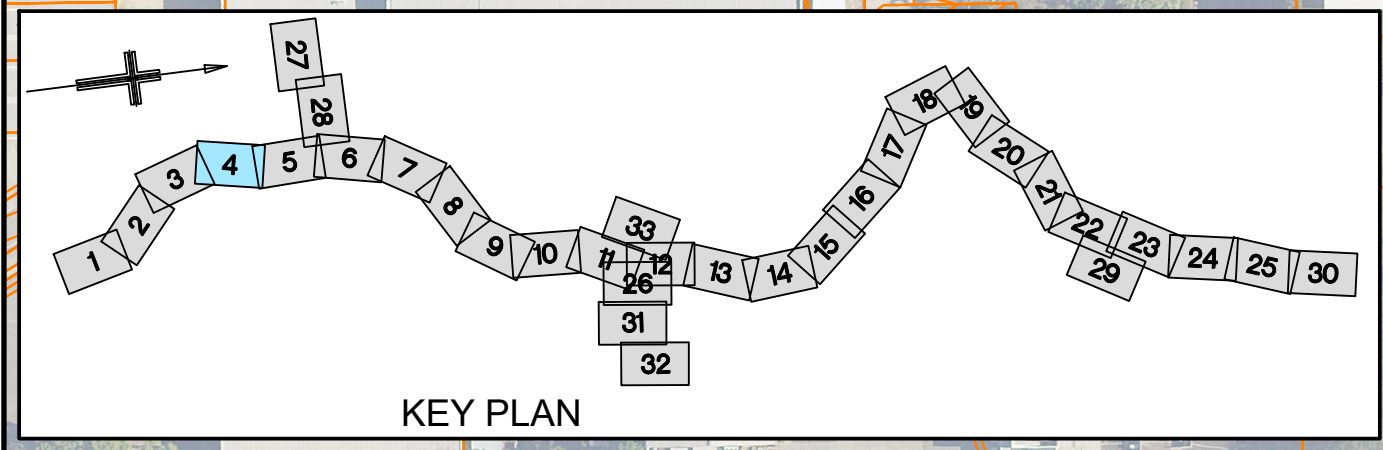

					Associated Job Nos	Survey Data		Scales NOT TO SCALE	BRISBANE CITY					PROPERTY IMPACT PLANS SHEET 4										
						Datum	BCSG02		CROSS RIVER RAIL															
E	RFP C9 ISSUE		30.10.20		Auxiliary Drg Nos	Horiz. Grid	CHANGED PROJECT 9																	
D	RFP C8 ISSUE		24.07.20			Height Origin	Reference Points					Drawn	ENGINEERING CERTIFICATION (RPEQ)					Job No.						
C	RFP C7 ISSUE		08.05.20				Preceding RP Dist. to start of job (km) From start to end of job From end to Following RP Following RP						ENG. AREA	NAME	SIGNATURE	NO.	DATE			Contract No.				
B	MINOR REVISIONS TO RFP C4 ISSUE		29.04.19			Survey Books	Dimensions shown in metres except where shown otherwise		Designed															Drawing No.
A	RFP C4 ISSUE		24.04.19																	Series Number	of			
Revisions/Descriptions		Certification	Date	Microfiled						Through Chainage from					MRR_Detail (02/14)									
CAD FILES																								