


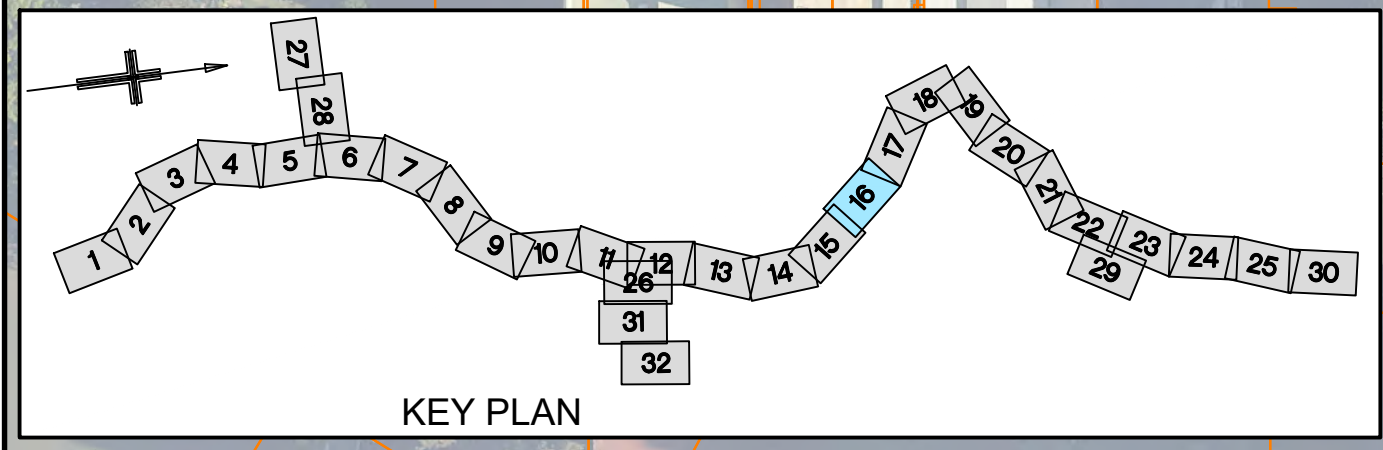

F REVISED TO SUIT PUBLIC CONSULTATION COMMENTS			15.03.21		Associated Job Nos	Survey Data		Scales	BRISBANE CITY					GENERAL ARRANGEMENT SHEET 16														
E RFPC9 ISSUE			30.10.20			Auxiliary Drg Nos	Datum		BCSG02	CROSS RIVER RAIL																		
D RFPC8 ISSUE			24.07.20				Horiz. Grid			CHANGED PROJECT 9																		
C RFPC7 ISSUE			08.05.20				Height Origin			Reference Points					Drawn	ENGINEERING CERTIFICATION (RPEQ)					Job No.							
B MINOR REVISIONS TO RFPC4 ISSUE			29.04.19							Preceding RP	Dist. to start of job (km)	From start to end of job	From end to Following RP	Following RP		ENG. AREA	NAME	SIGNATURE	NO.	DATE	Contract No.							
A RFPC4 ISSUE			24.04.19							Survey Books		Dimensions shown in metres except where shown otherwise			Designed						Drawing No.		F					
Revisions/Descriptions			Certification		Date	Microfiled											Series Number		of									
CAD FILES																			Through Chainage from					MRR_Detail (02/14)				



G	REVISED TO SUIT PUBLIC CONSULTATION COMMENTS		15.03.21	
F	RFPC9 ISSUE		30.10.20	
E	RFPC8 ISSUE		24.07.20	
D	RFPC7 ISSUE		08.05.20	
C	REVISED TO SUIT PUBLIC CONSULTATION COMMENTS		17.06.19	
B	MINOR REVISIONS TO RFPC4 ISSUE		29.04.19	
A	RFPC4 ISSUE		24.04.19	
Revisions/Descriptions		Certification	Date	Microfiled


Associated Job Nos	Survey Data
	Datum BCSG02
Auxiliary Drg Nos	Horiz. Grid
	Height Origin
	Survey Books

Scales
NOT TO SCALE
Dimensions shown in metres except where shown otherwise

BRISBANE CITY				
CROSS RIVER RAIL				
CHANGED PROJECT 9				
Reference Points				
Preceding RP	Dist. to start of job (km)	From start to end of job	From end to Following RP	Following RP
Through Chainage from				

PROPERTY IMPACT PLANS				
SHEET 11				
Drawn	ENGINEERING CERTIFICATION (RPEQ)			
	ENG. AREA	NAME	SIGNATURE	NO. DATE
Designed				

Job No.	
Contract No.	G
Drawing No.	
Series Number	of
MRR_Detail (02/14)	

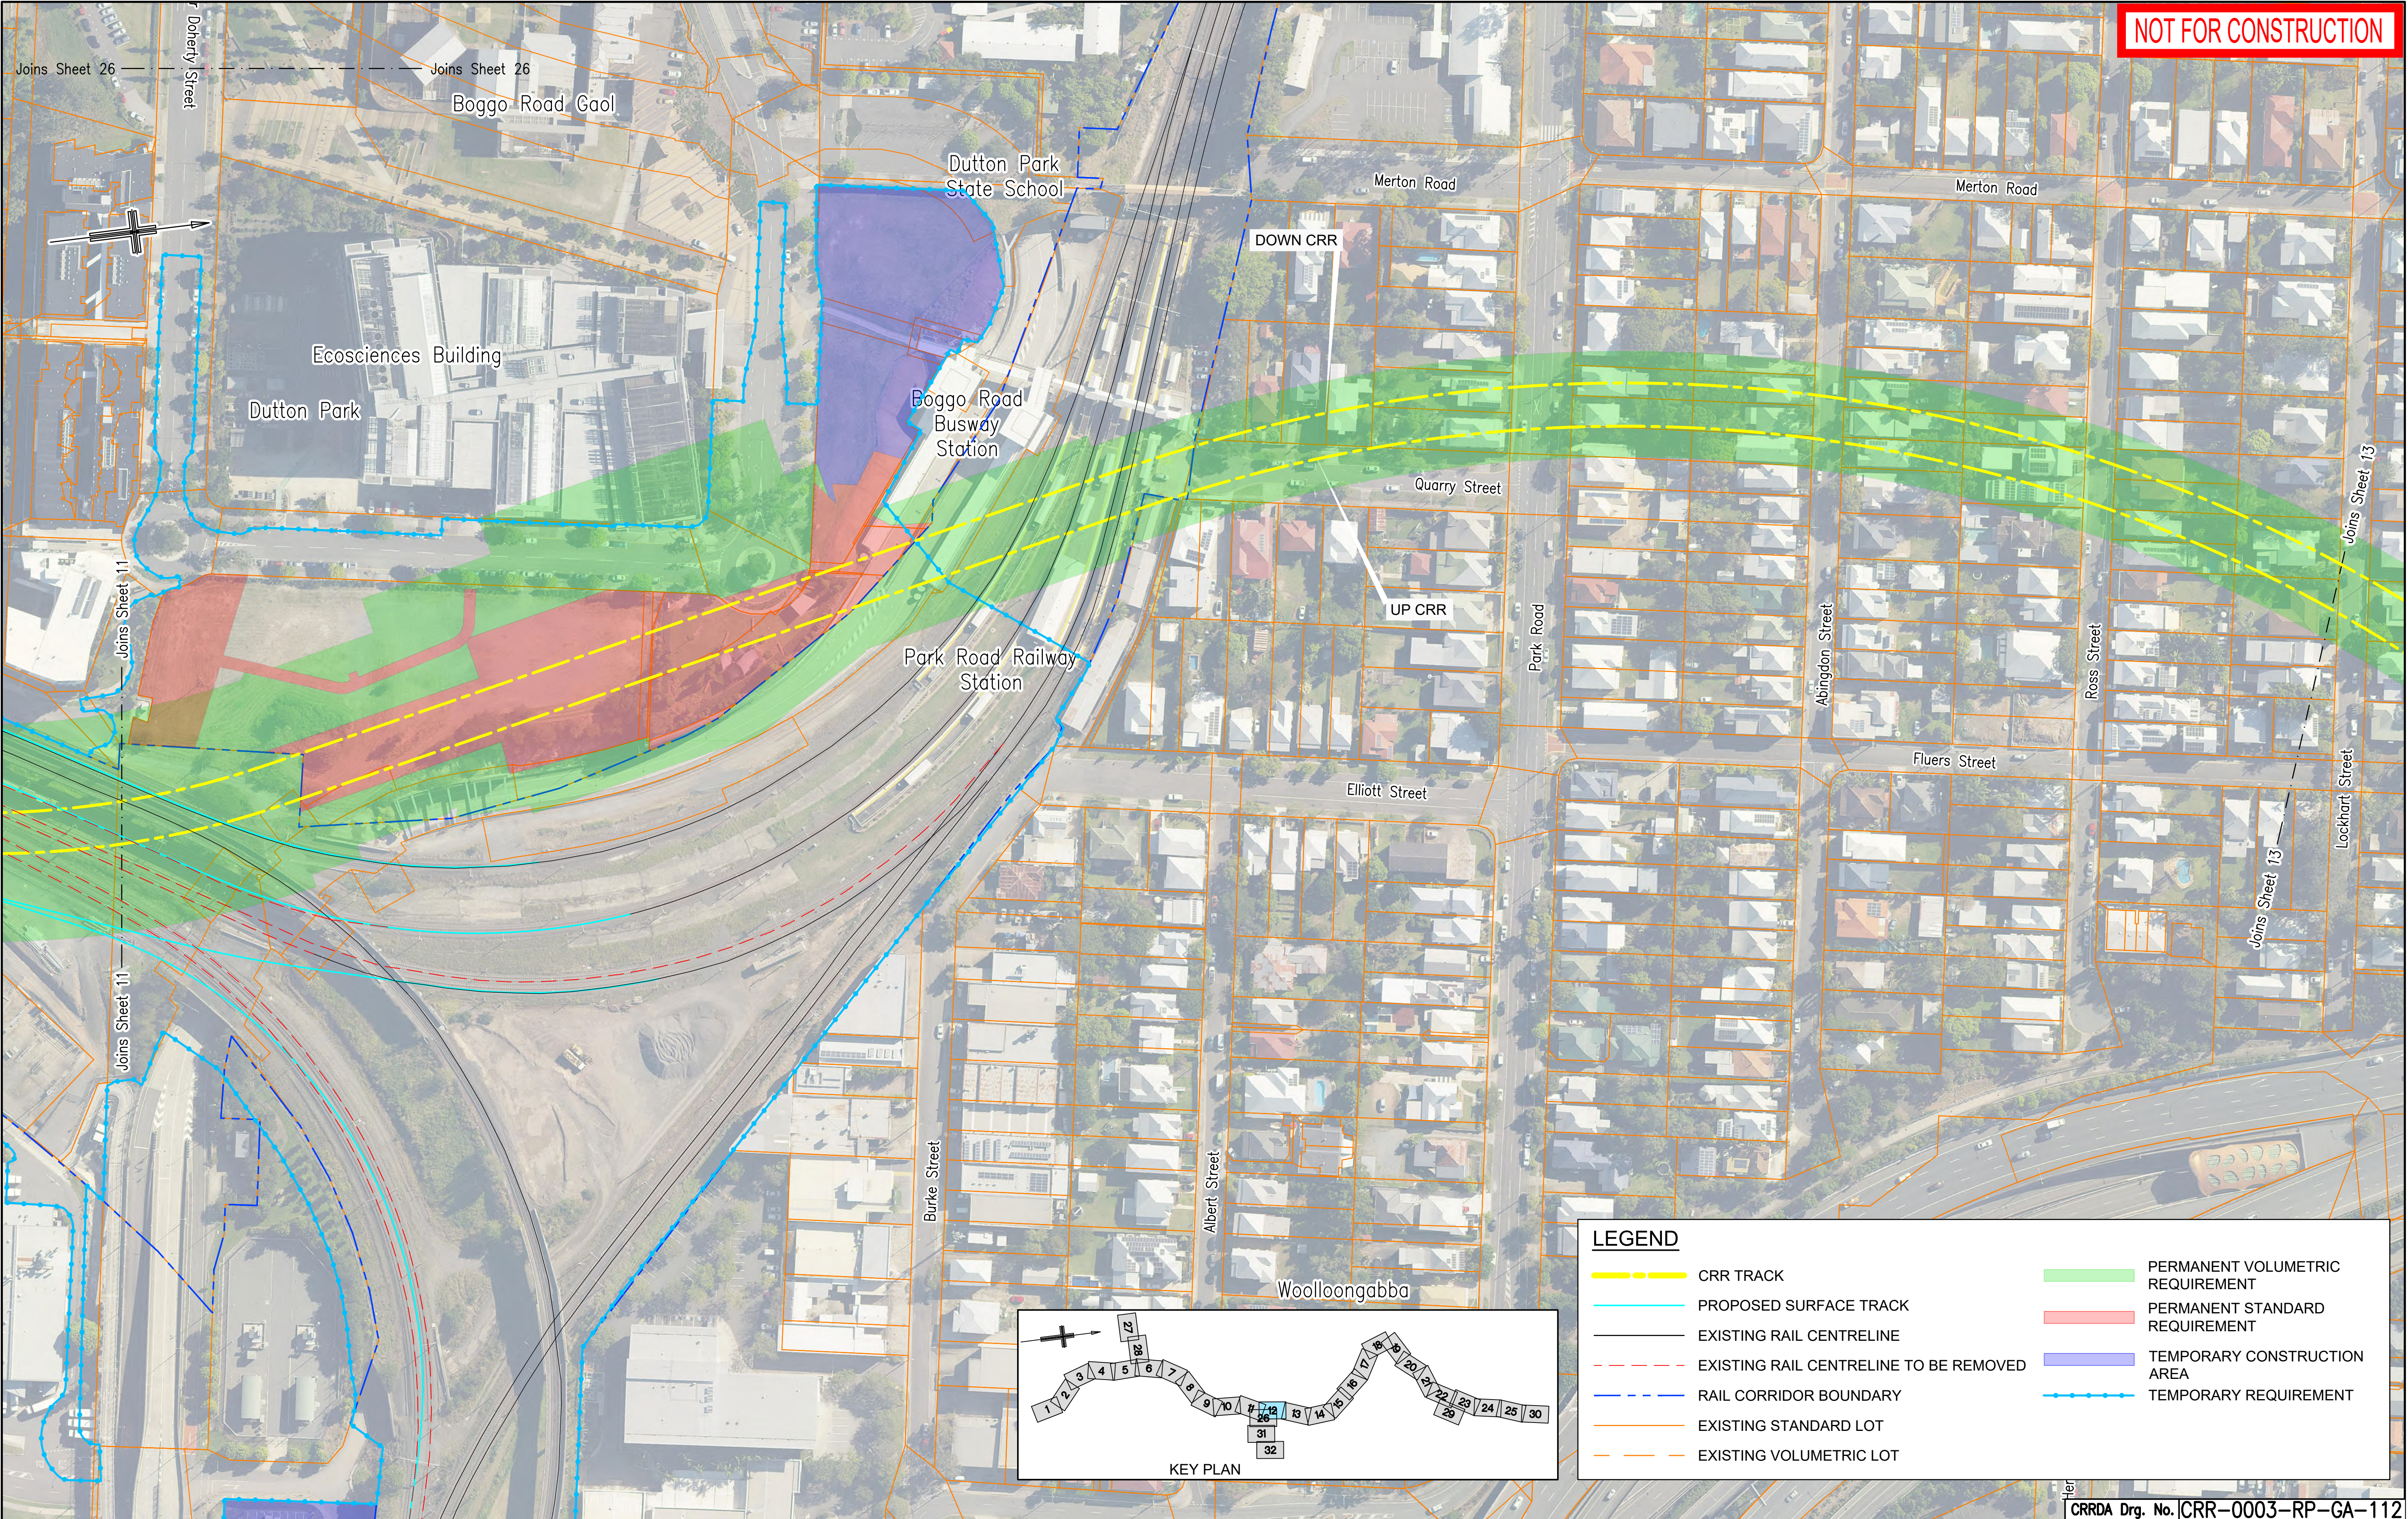

F		REVISED TO SUIT PUBLIC CONSULTATION COMMENTS			15.03.21		Associated Job Nos	Survey Data		Scales	BRISBANE CITY					PROPERTY IMPACT PLANS SHEET 12												
E		RFPC9 ISSUE			30.10.20			Datum	BCSG02		CROSS RIVER RAIL																	
D		RFPC8 ISSUE			24.07.20				Auxiliary Drg Nos		Horiz. Grid		CHANGED PROJECT 9															
C		RFPC7 ISSUE			08.05.20			Height Origin					Reference Points					Drawn	ENGINEERING CERTIFICATION (RPEQ)					Job No.				
B		MINOR REVISIONS TO RFPC4 ISSUE			29.04.19								Preceding RP Dist. to start of job (km) From start to end of job From end to Following RP Following RP						ENG. AREA	NAME		SIGNATURE			NO.		DATE	
A		RFPC4 ISSUE			24.04.19			Survey Books			Dimensions shown in metres except where shown otherwise							Designed							Drawing No.			Series Number
CAD FILES		Revisions/Descriptions		Certification		Date		Microfiled		Through Chainage from										MRR_Detail (02/14)								