


Feb 08, 2017 - 2:19pm
Last Modified - : - :
XREFS :- MRR_DETAIL_A1_Rev.dwg ; X-CRR-DRAI-0001-12D.dwg ; X-CRR-MGECW-0001-10cm.dwg ; X-CRR-DSHT-0001-GA-VPORT.dwg ; X-CRR-DSHT-0001-GA-ANNO.dwg ; X-CRR-SDCD-0001-PL.dwg ; X-CRR-DSTN-0001-JTN_SUPER.dwg ; X-CRR-DRAI-0001-HATCH-GA.dwg ; X-CRR-DSHT-0001-GA-TEXT

NOT FOR CONSTRUCTION
8 February 2017

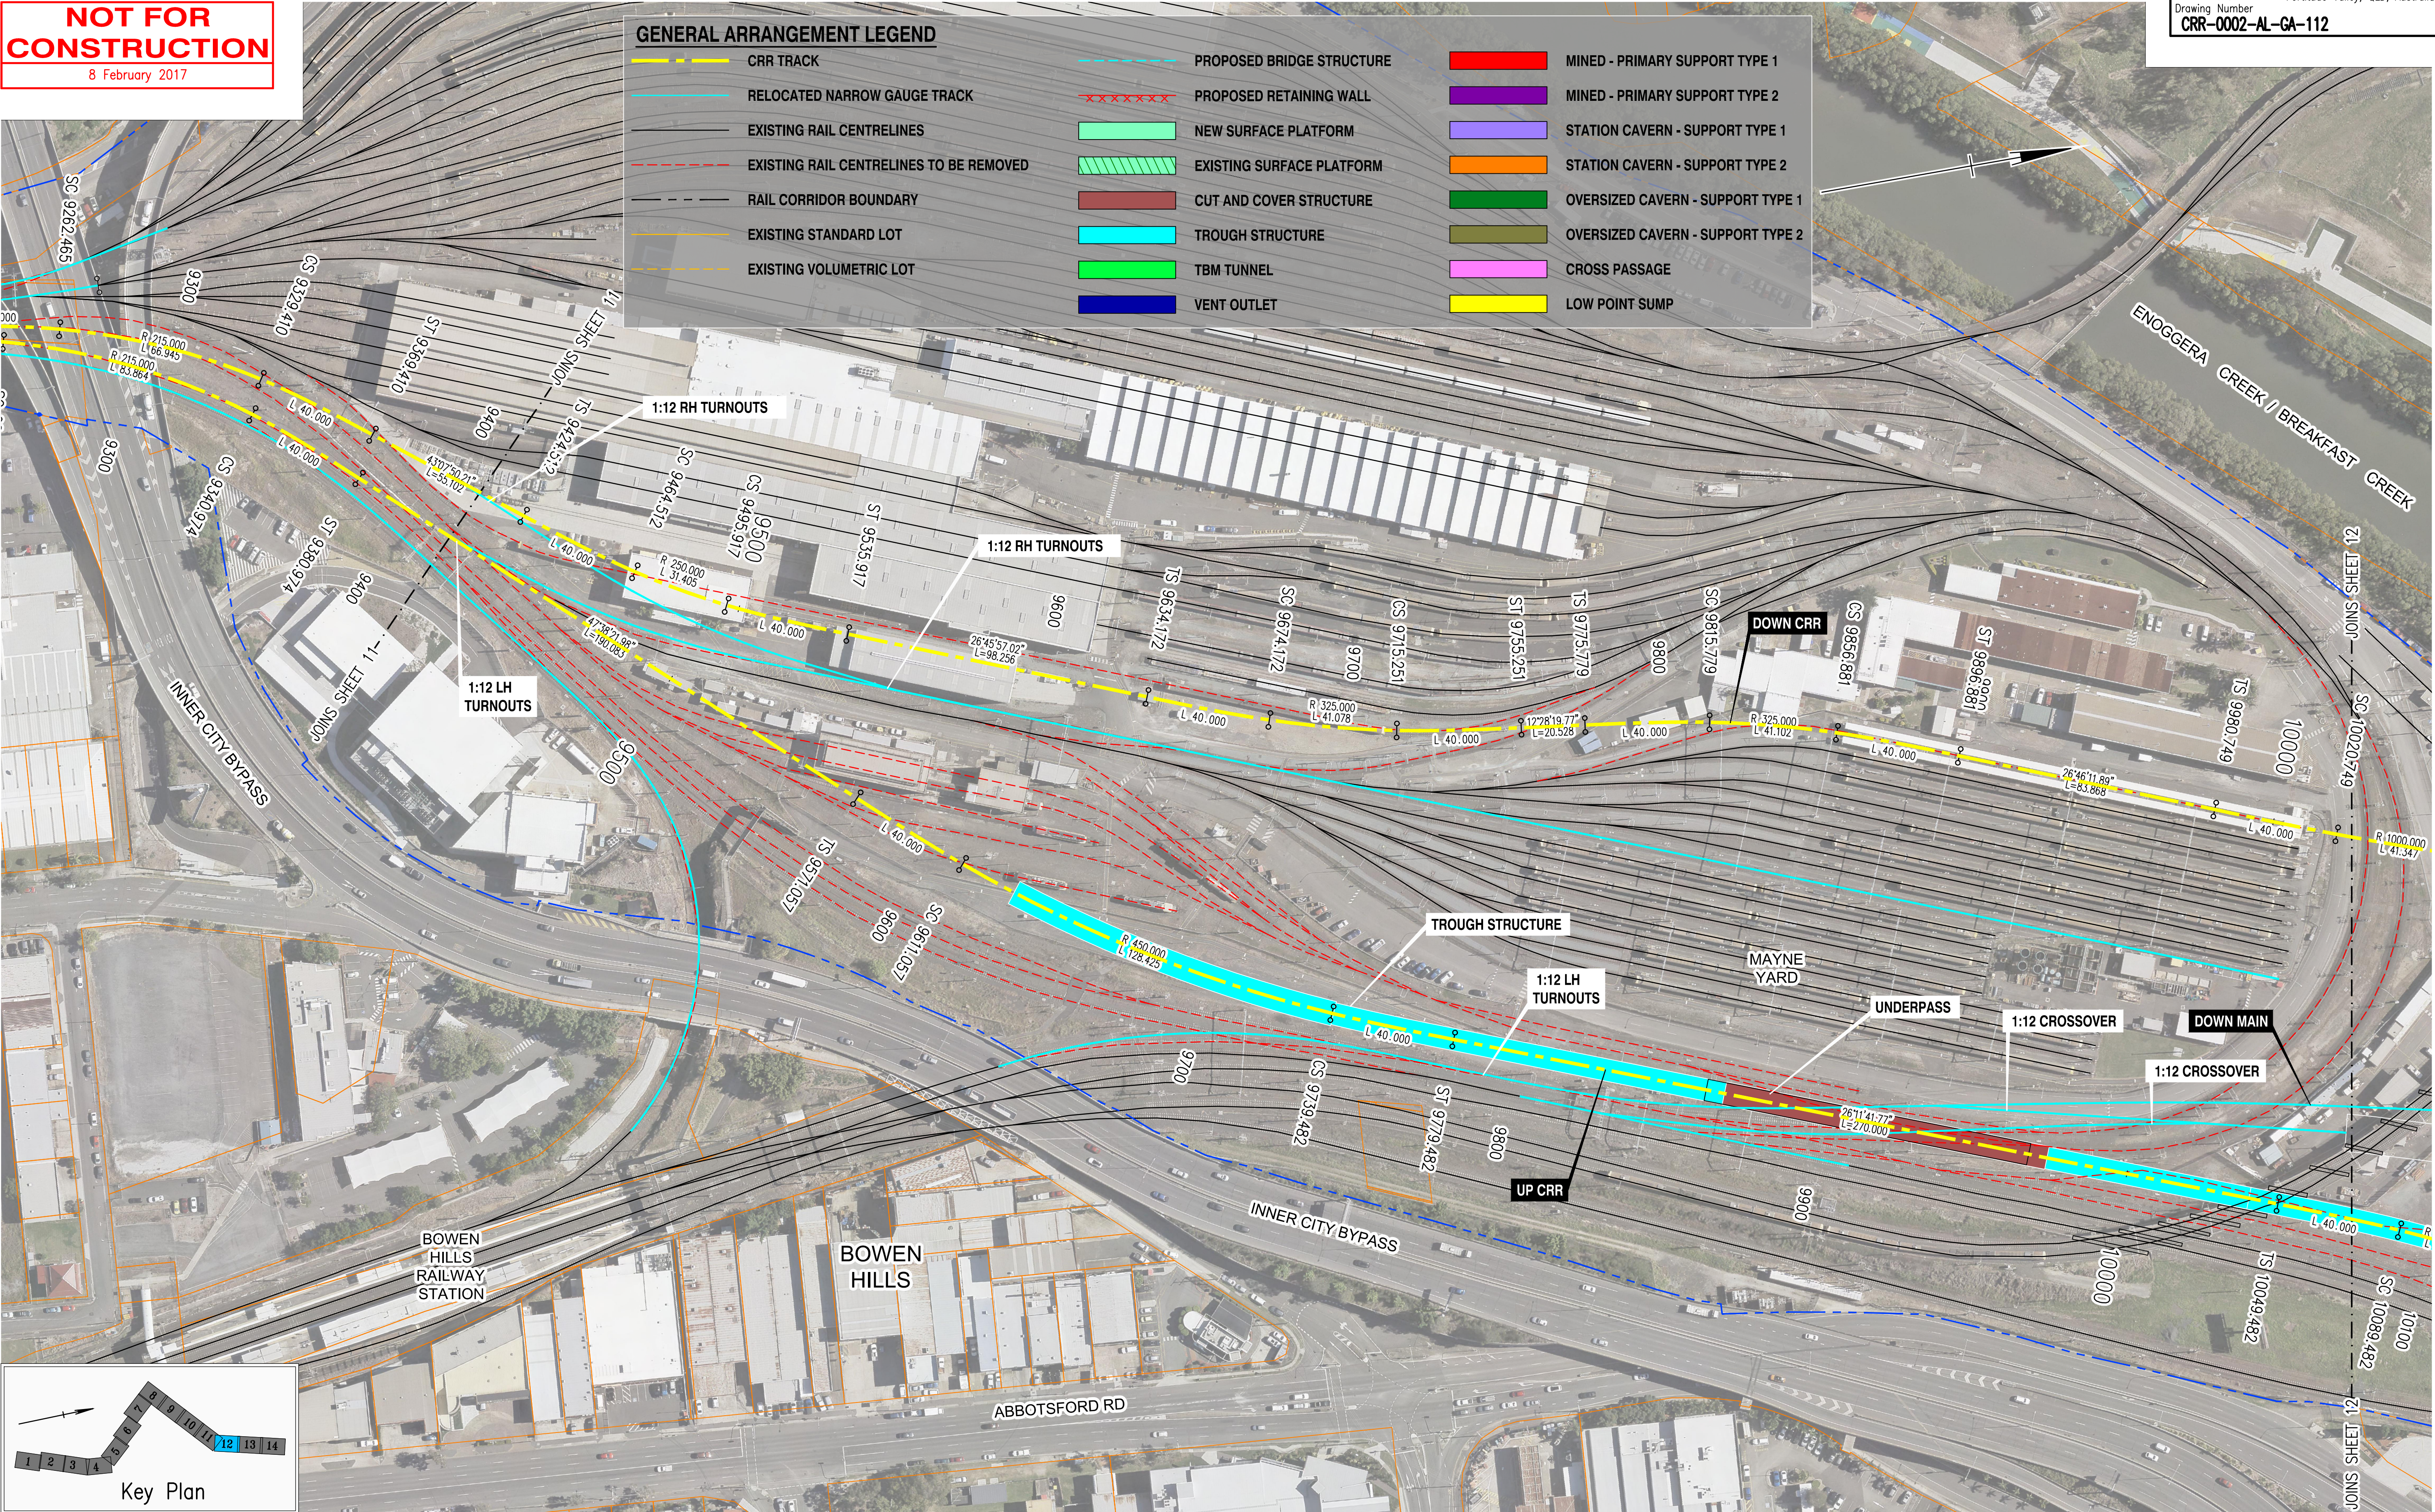

C	MINOR REVISION		08/02/17	
B	MINOR REVISION		02/11/16	
A	ISSUE FOR RFPC		14/10/16	
Revisions/Descriptions		Certification	Date	Microfiled

Associated Job Nos	Survey Data
	Datum GDA94
Auxiliary Drg Nos	Horiz. Grid
	Height Origin
	Survey Books
Scales A1 / A3 0 10 20 30 40m 1:1000 / 1:2000	
Dimensions shown in except where shown otherwise	

BRISBANE CITY CROSS RIVER RAIL REFERENCE DESIGN (CHANGED PROJECT)				
Reference Points				
Preceding RP	Dist. to start of job (km)	From start to end of job	From end to Following RP	Following RP
Through Chainage from				

GENERAL ARRANGEMENT SHEET 12				
Drawn SG	ENGINEERING CERTIFICATION (RPEQ)			
Designed JD	ENG. AREA CIVIL	NAME J. DONOHUE	SIGNATURE	NO. 7835 DATE 14/10/16

Job No.	
Contract No.	
Series Number	of
MRR_Detail (06/13)	