


Feb 08, 2017 - 2:46pm XREFS :- MRR_DETAIL_A1_Refer.dwg ; X-CRR-DRAI-0001-12D.dwg ; X-CRR-MGECW-0001-10cm.dwg ; X-CRR-DSHT-0001-GA-ANNO.dwg ; X-CRR-SDCD-0001-PL.dwg ; X-CRR-DSTN-0001-STN SUPER.dwg ; X-CRR-DSHT-0001-HATCH-GA.dwg ; X-CRR-DSHT-0001-GA-TEXT.dwg

NOT FOR CONSTRUCTION
8 February 2017

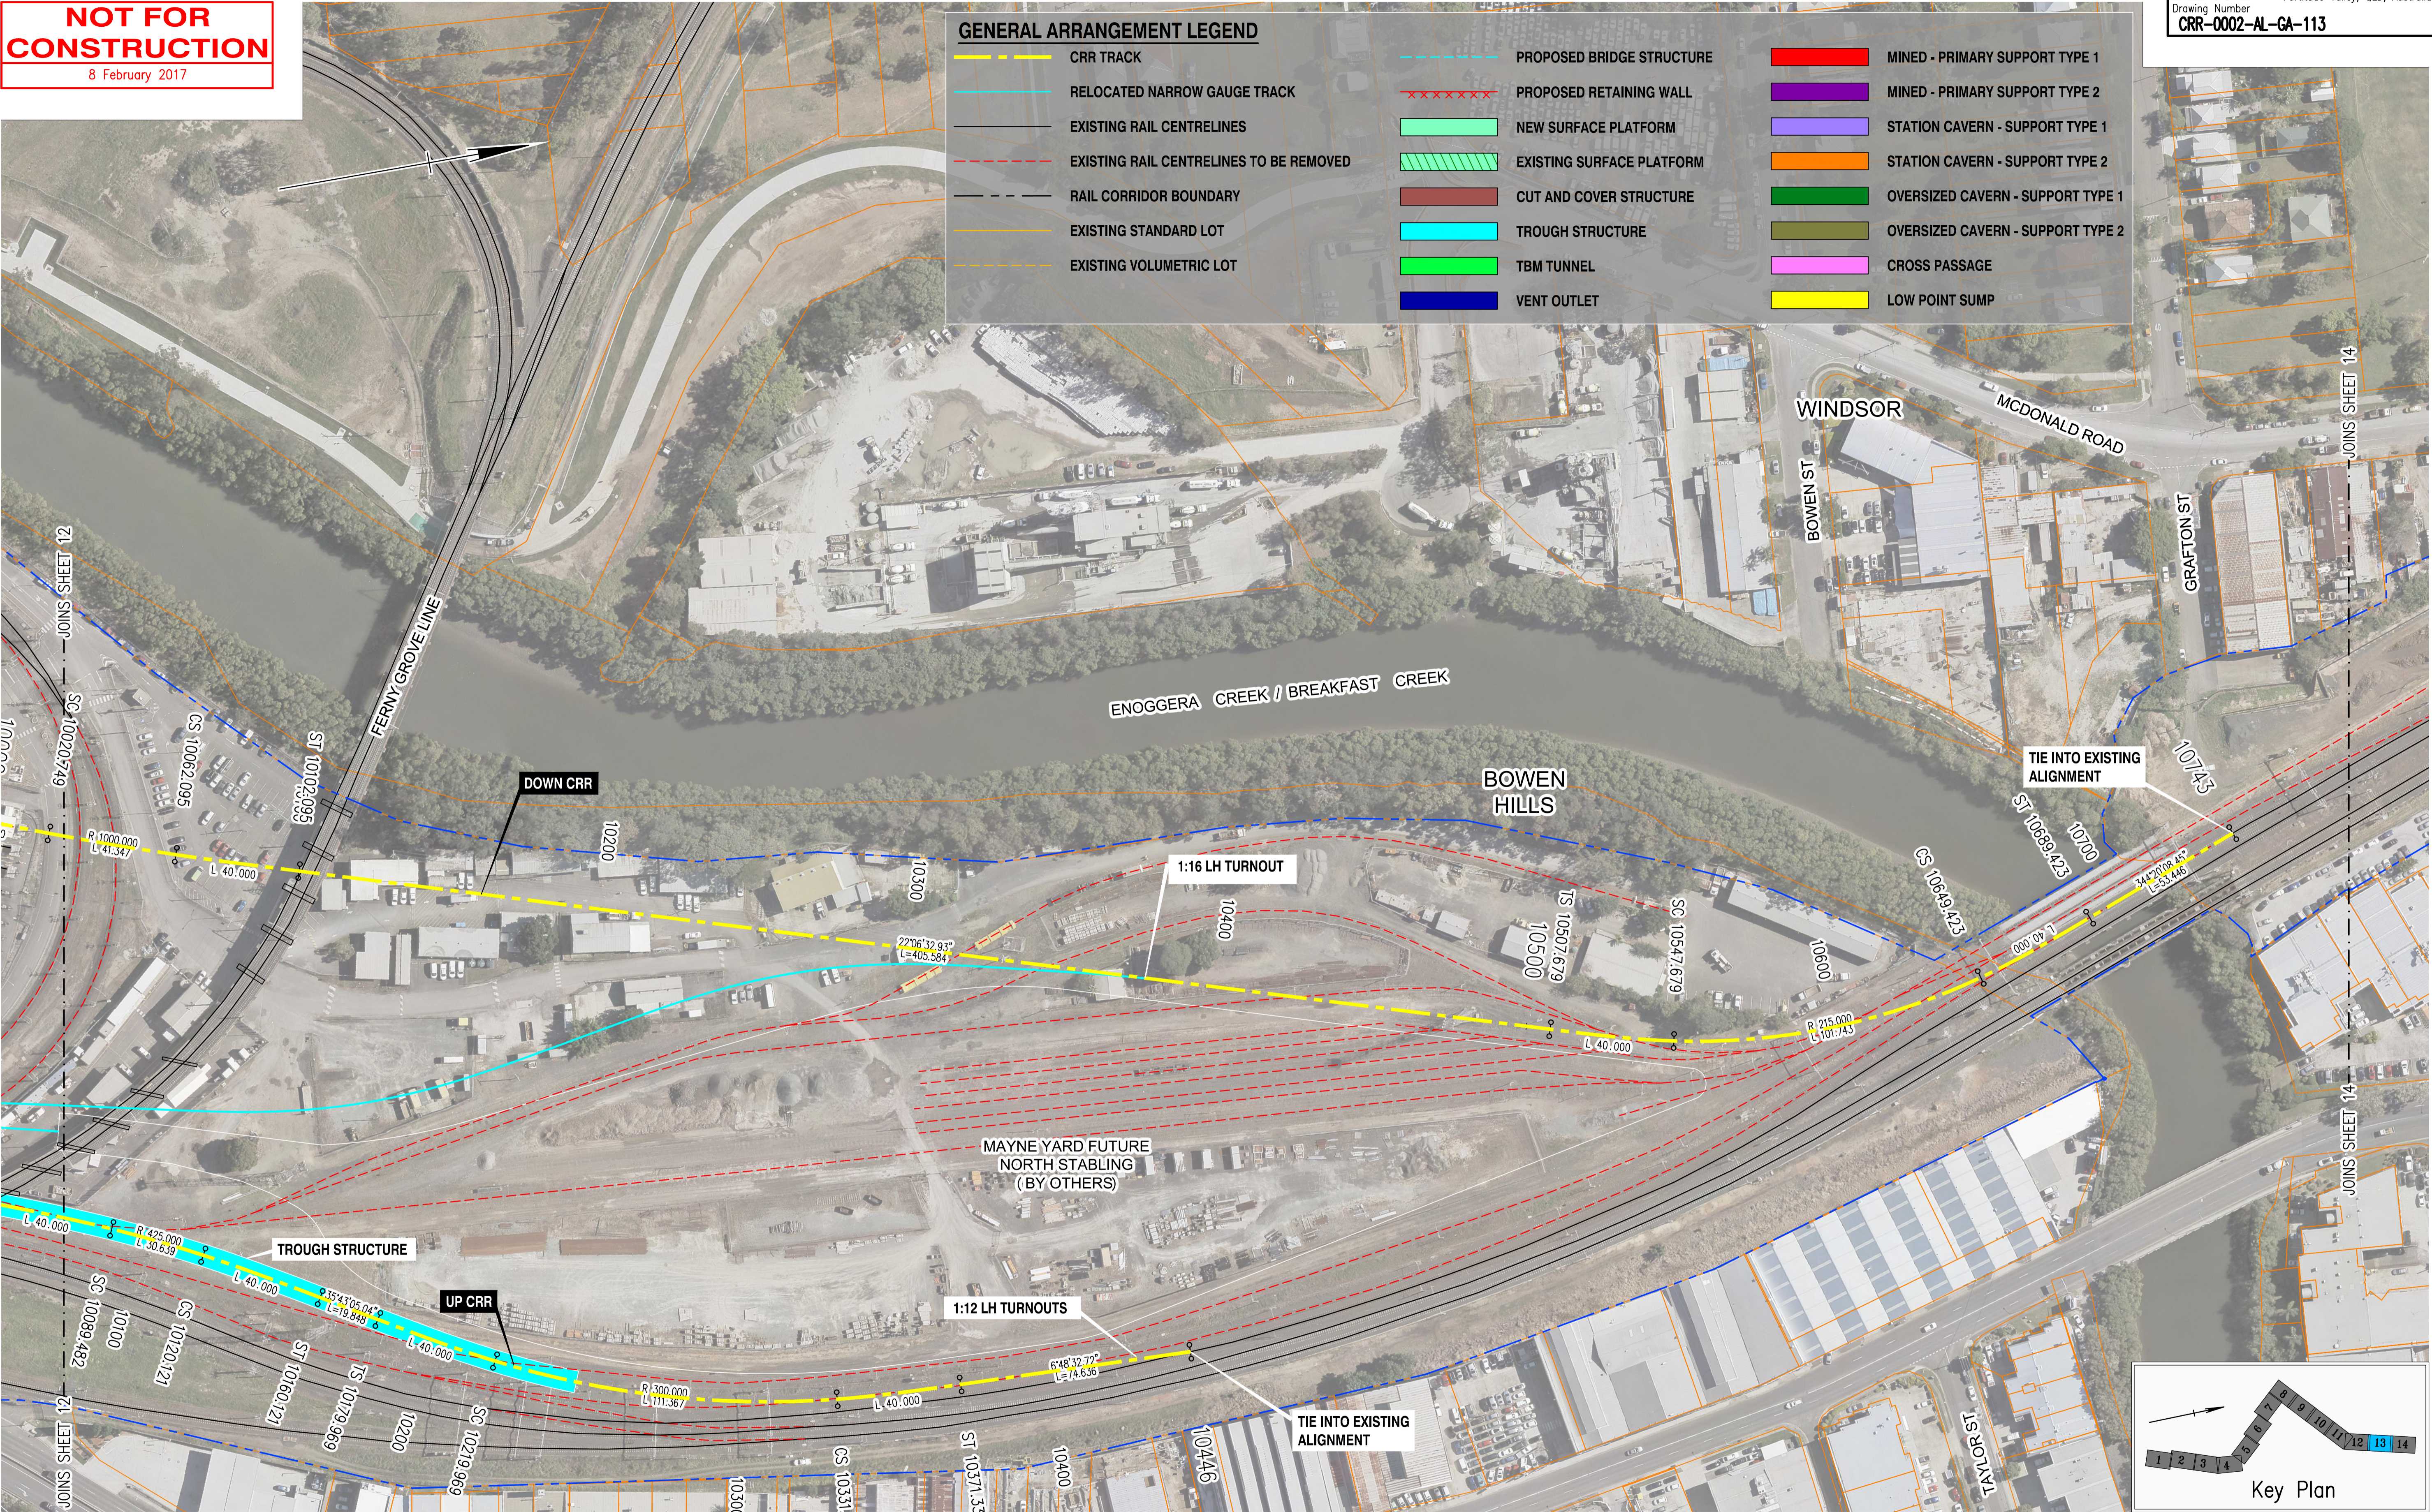

C	MINOR REVISION		08/02/17	
B	MINOR REVISION		02/11/16	
A	ISSUE FOR RFPC		14/10/16	
Revisions/Descriptions		Certification	Date	Microfilied

Associated Job Nos	Survey Data
	Datum GDA94
Auxiliary Drg Nos	Horiz. Grid
	Height Origin
	Survey Books
Scales A1 / A3 0 10 20 30 40m 1:1000 / 1:2000	
Dimensions shown in except where shown otherwise	

BRISBANE CITY CROSS RIVER RAIL REFERENCE DESIGN (CHANGED PROJECT)				
Reference Points				
Preceding RP	Dist. to start of job (km)	From start to end of job	From end to Following RP	Following RP
Through Chainage from				

GENERAL ARRANGEMENT SHEET 13				
Drawn	ENGINEERING CERTIFICATION (RPEQ)			
SG	ENG. AREA	NAME	SIGNATURE	NO. DATE
Designed	CIVIL	J. DONOHUE		7835 14/10/16
JD				

Job No.	
Contract No.	
Drawing No.	C
Series Number	of
MRR_Detail (06/13)	