


Feb 08, 2017 - 2:17pm  
Last Modified : - :  
XREFS : MRR\_DETAIL\_A1\_Rev.dwg : X-CRR-DRAI-0001-12D.dwg : X-CRR-MGECW-0001-10cm.dwg : X-CRR-DSHT-0001-GA-ANNO.dwg : X-CRR-DSHT-0001-GA-PORT.dwg : X-CRR-DSHT-0001-GA-ANNO.dwg : X-CRR-SDCD-0001-PL.dwg : X-CRR-DSTN-0001-STN SUPER.dwg : X-CRR-DRAI-0001-HATCH-GA.dwg : X-CRR-DSHT-0001-GA-TEXT

NOT FOR  
CONSTRUCTION

8 February 2017

GENERAL ARRANGEMENT LEGEND

- |   |                                |                                   |
|---|--------------------------------|-----------------------------------|
| --- CRR TRACK                               | --- PROPOSED BRIDGE STRUCTURE  | MINED - PRIMARY SUPPORT TYPE 1    |
| --- RELOCATED NARROW GAUGE TRACK            | XXXXXX PROPOSED RETAINING WALL | MINED - PRIMARY SUPPORT TYPE 2    |
| --- EXISTING RAIL CENTRELINES               | NEW SURFACE PLATFORM           | STATION CAVERN - SUPPORT TYPE 1   |
| --- EXISTING RAIL CENTRELINES TO BE REMOVED | EXISTING SURFACE PLATFORM      | STATION CAVERN - SUPPORT TYPE 2   |
| --- RAIL CORRIDOR BOUNDARY                  | CUT AND COVER STRUCTURE        | OVERSIZED CAVERN - SUPPORT TYPE 1 |
| --- EXISTING STANDARD LOT                   | TROUGH STRUCTURE               | OVERSIZED CAVERN - SUPPORT TYPE 2 |
| --- EXISTING VOLUMETRIC LOT                 | TBM TUNNEL                     | CROSS PASSAGE                     |
|   | VENT OUTLET                    | LOW POINT SUMP                    |

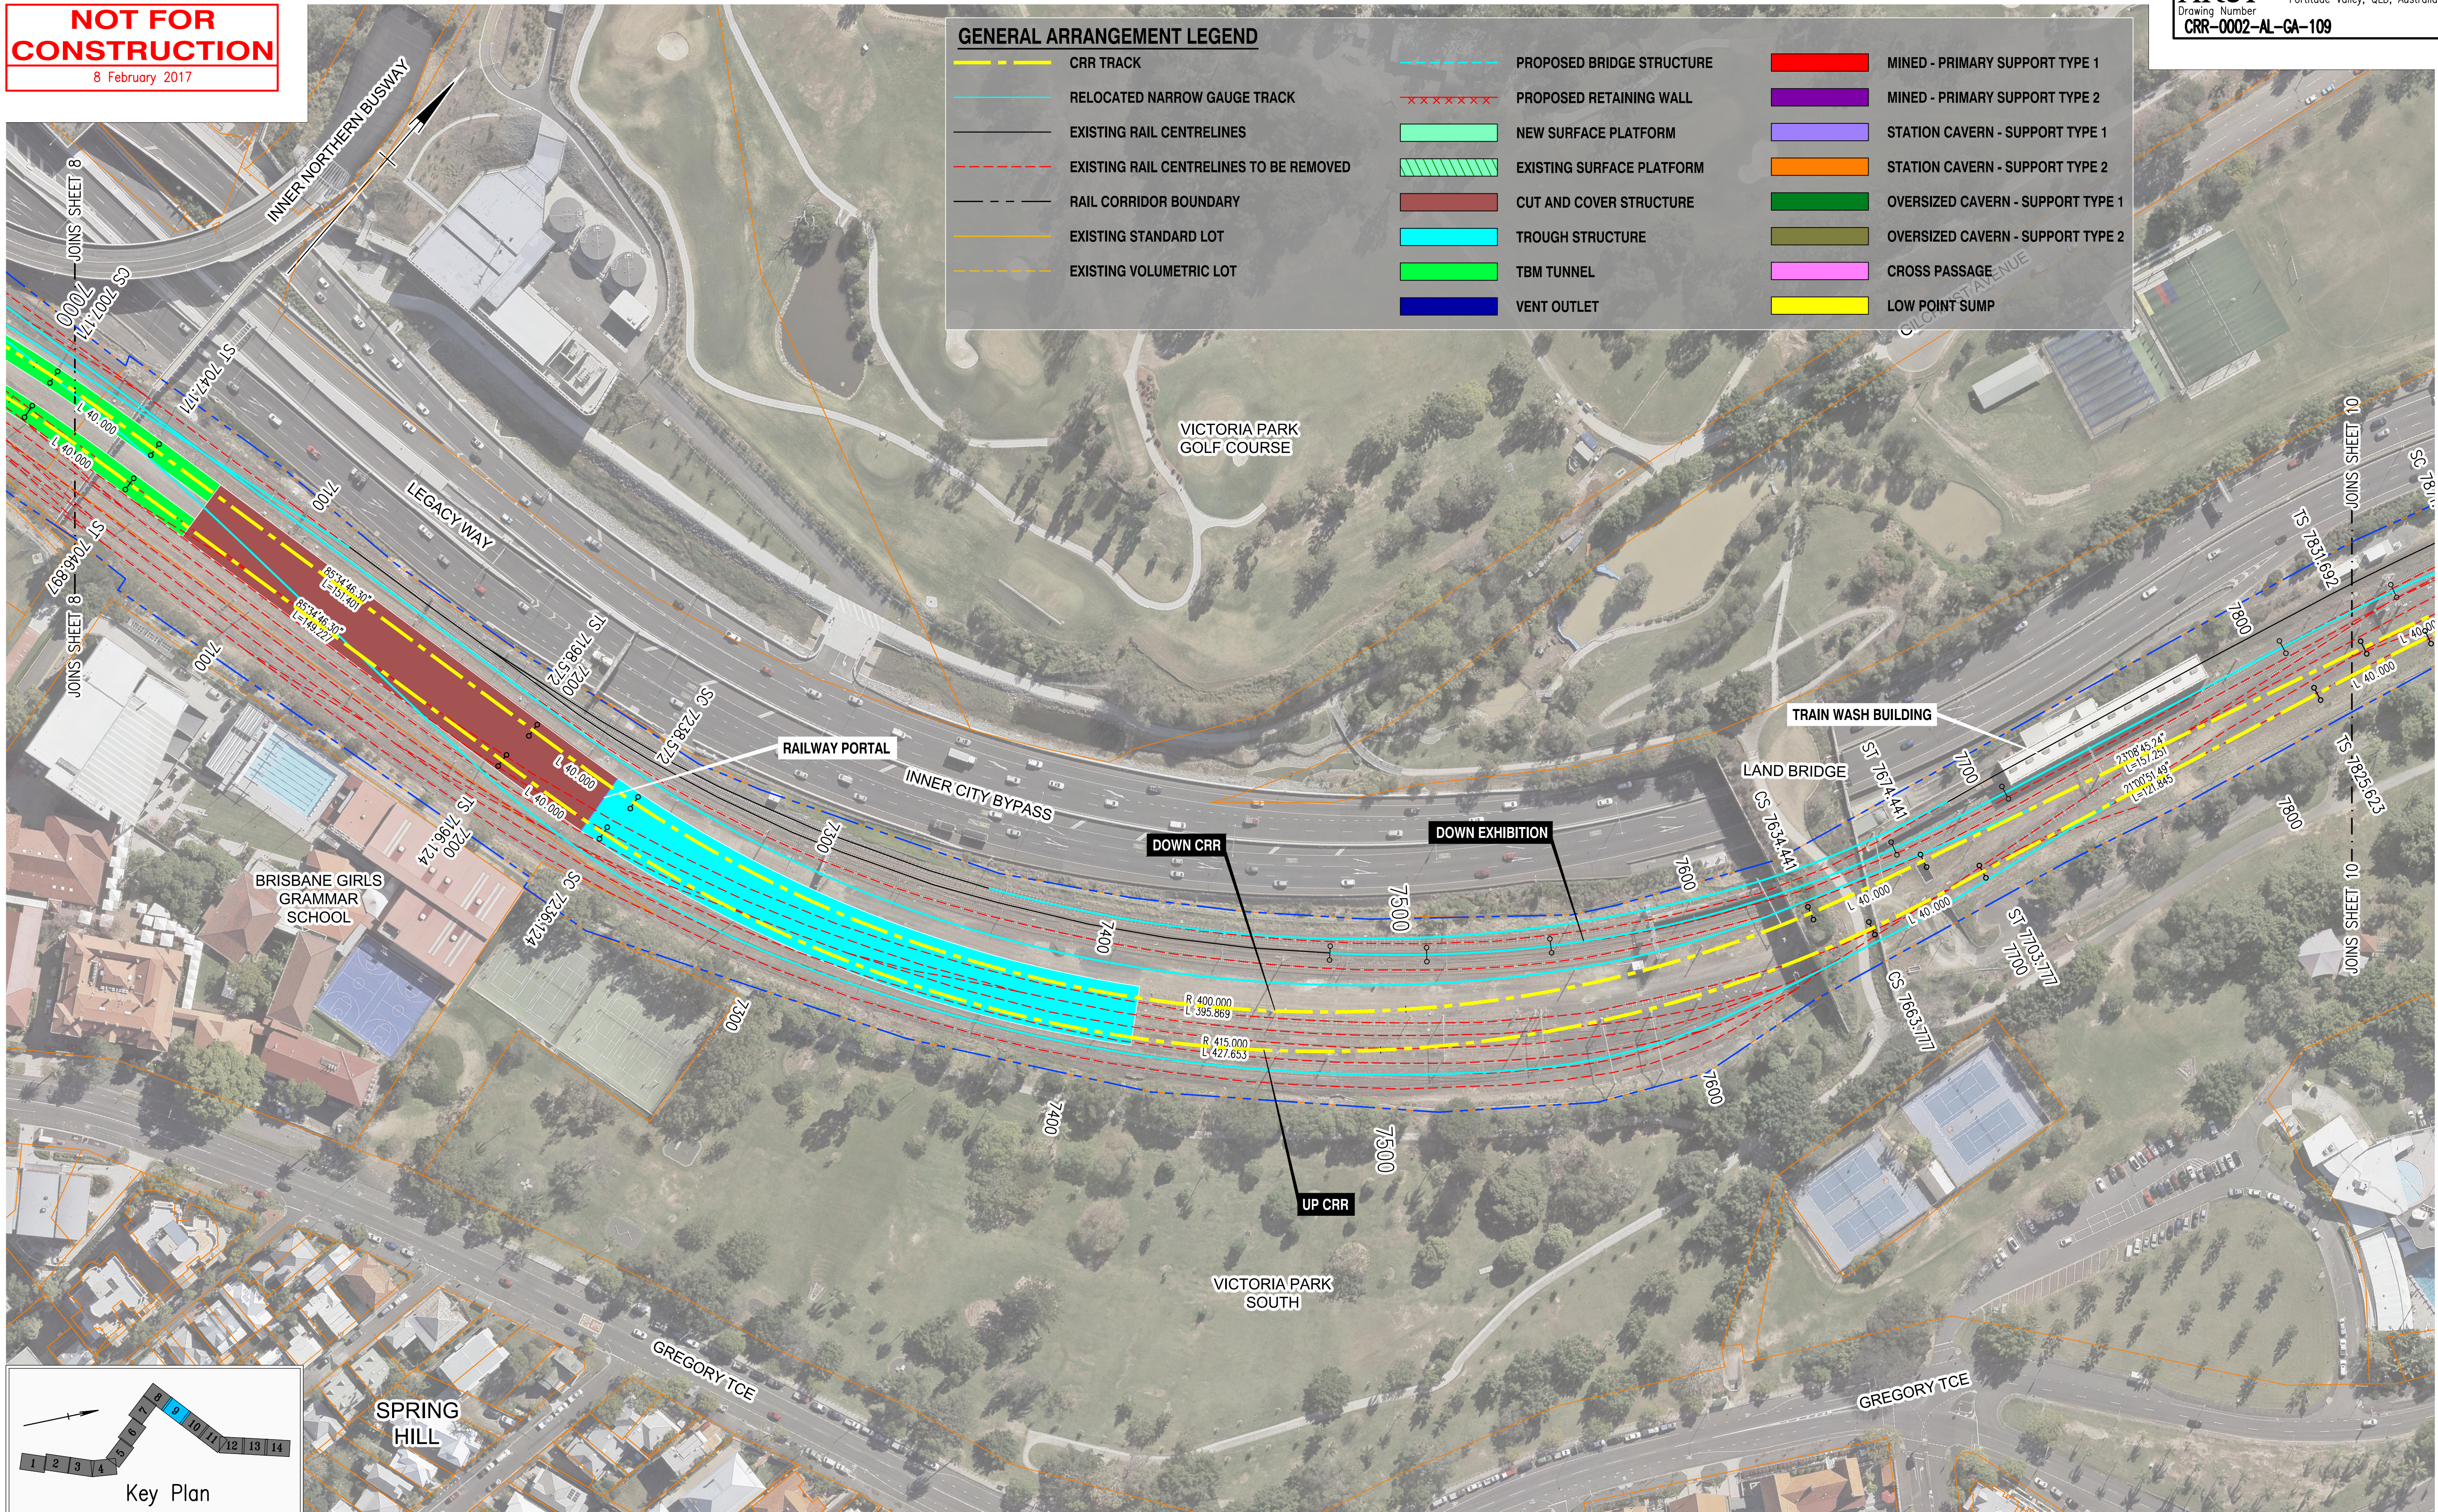

C	MINOR REVISION		08/02/17	
B	MINOR REVISION		02/11/16	
A	ISSUE FOR RFPC		14/10/16	
Revisions/Descriptions		Certification	Date	Microfiled

Associated Job Nos	Survey Data	Scales A1 / A3 0 10 20 30 40m 1:1000 / 1:2000  Dimensions shown in except where shown otherwise
	Datum GDA94	
Auxiliary Drg Nos	Horiz. Grid	
	Height Origin	
	Survey Books	

BRISBANE CITY CROSS RIVER RAIL REFERENCE DESIGN (CHANGED PROJECT)				
Reference Points				
Preceding RP	Dist. to start of job (km)	From start to end of job	From end to Following RP	Following RP
Through Chainage from				

GENERAL ARRANGEMENT SHEET 9				
Drawn SG	ENGINEERING CERTIFICATION (RPEQ)			
Designed JD	ENG. AREA CIVIL	NAME J. DONOHUE	SIGNATURE	NO. 7835
				DATE 14/10/16

Queensland Government	
Job No.	
Contract No.	
Drawing No.	C
Series Number	of
MRR_Detail (06/13)	