


Feb 08, 2017 - 11:11am XREFS :- MRR_DETAIL_A1_1.dwg ; X-CRR-SDCD-0001-PL.dwg ; X-CRR-DRES-0001-HATCH-GA-PROPERTY_IMPACT.dwg ; X-CRR-IMGEW-0001-10cm-fade.dwg ; X-CRR-DRA-0001-CAD.dwg ; X-CRR-SSUR-MSBT_SURFACE_WORKS.dwg ; X-CRR-DSHT-0001-GA-ANNO.dwg ; X-CRR-0002-RP-GA-102.dwg

NOT FOR CONSTRUCTION
8 February 2017

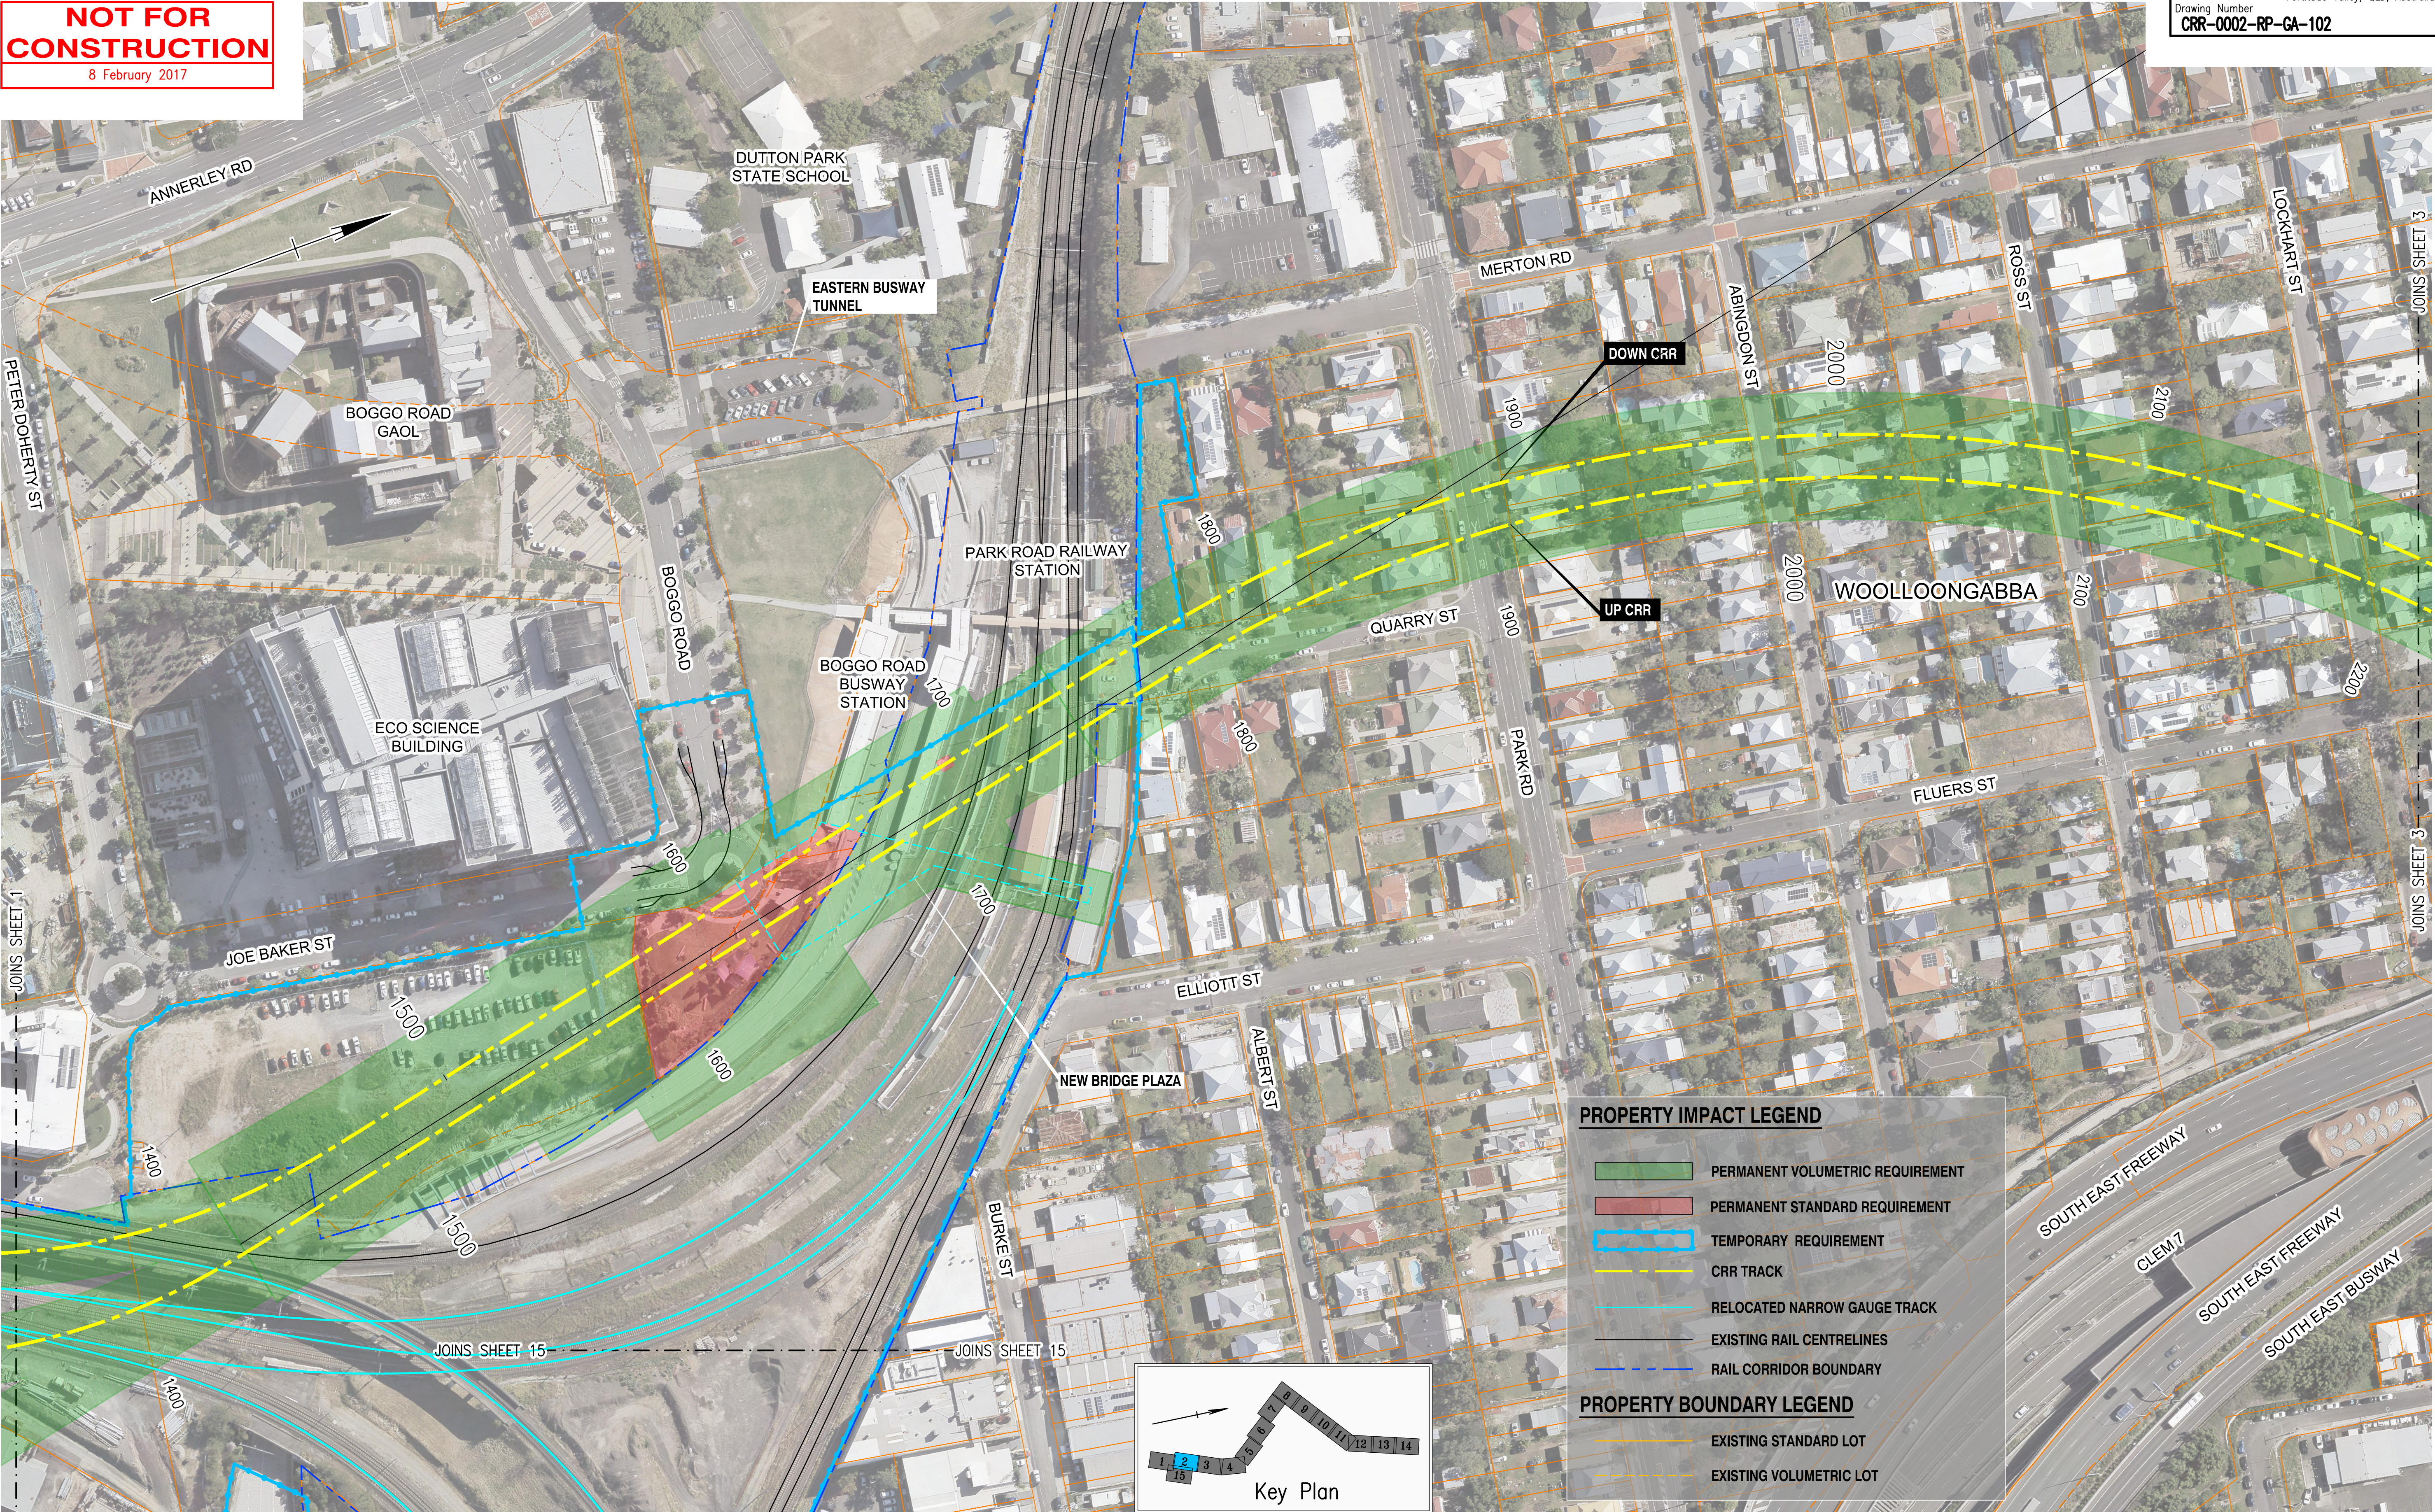

C	MINOR REVISION		08/02/17	
B	MINOR REVISION		02/11/16	
A	ISSUE FOR RFPC		14/10/16	
Revisions/Descriptions		Certification	Date	Microfiled

Associated Job Nos	Survey Data	Scales A1 / A3 0 10 20 30 40m 1:1000 / 1:2000 Dimensions shown in except where shown otherwise
	Datum GDA94	
Auxiliary Drg Nos	Horiz. Grid	
	Height Origin	
	Survey Books	

BRISBANE CITY CROSS RIVER RAIL REFERENCE DESIGN (CHANGED PROJECT)				
Reference Points				
Preceding RP	Dist. to start of job (km)	From start to end of job	From end to Following RP	Following RP
Through Chainage from				

PROPERTY IMPACT PLANS SHEET 2				
Drawn SG	ENGINEERING CERTIFICATION (RPEQ)			
Designed JD	ENG. AREA CIVIL	NAME J. DONOHUE	SIGNATURE	NO. 7835 DATE 14/10/16

Job No.	
Contract No.	
Drawing No.	C
Series Number	of
MRR_Detail (06/13)	