

Last Modified : Feb 08, 2017 - 10:56am XREFS :- MRR\_DETAIL\_A1\_Ref.dwg ; X-CRR-DRAI-0001-12D.dwg ; X-CRR-SDCD-0001-PL.dwg ; X-CRR-DRES-0001-HATCH-GA-PROPERTY IMPACT.dwg ; X-CRR-IMGEW-0001-10cm-fade.dwg ; X-CRR-DRAI-0001-CAD.dwg ; X-CRR-DSTN-0001-STN SUPER.dwg ; X-CRR-DSHT-0001-GA-ANNO.dwg ; X-CRR-SDS-0001-SDS.dwg


NOT FOR CONSTRUCTION

8 February 2017

ARUP

Drawing Number  
CRR-0002-RP-GA-105

Level 4, 108 Wickham Street  
Fortitude Valley, QLD, Australia

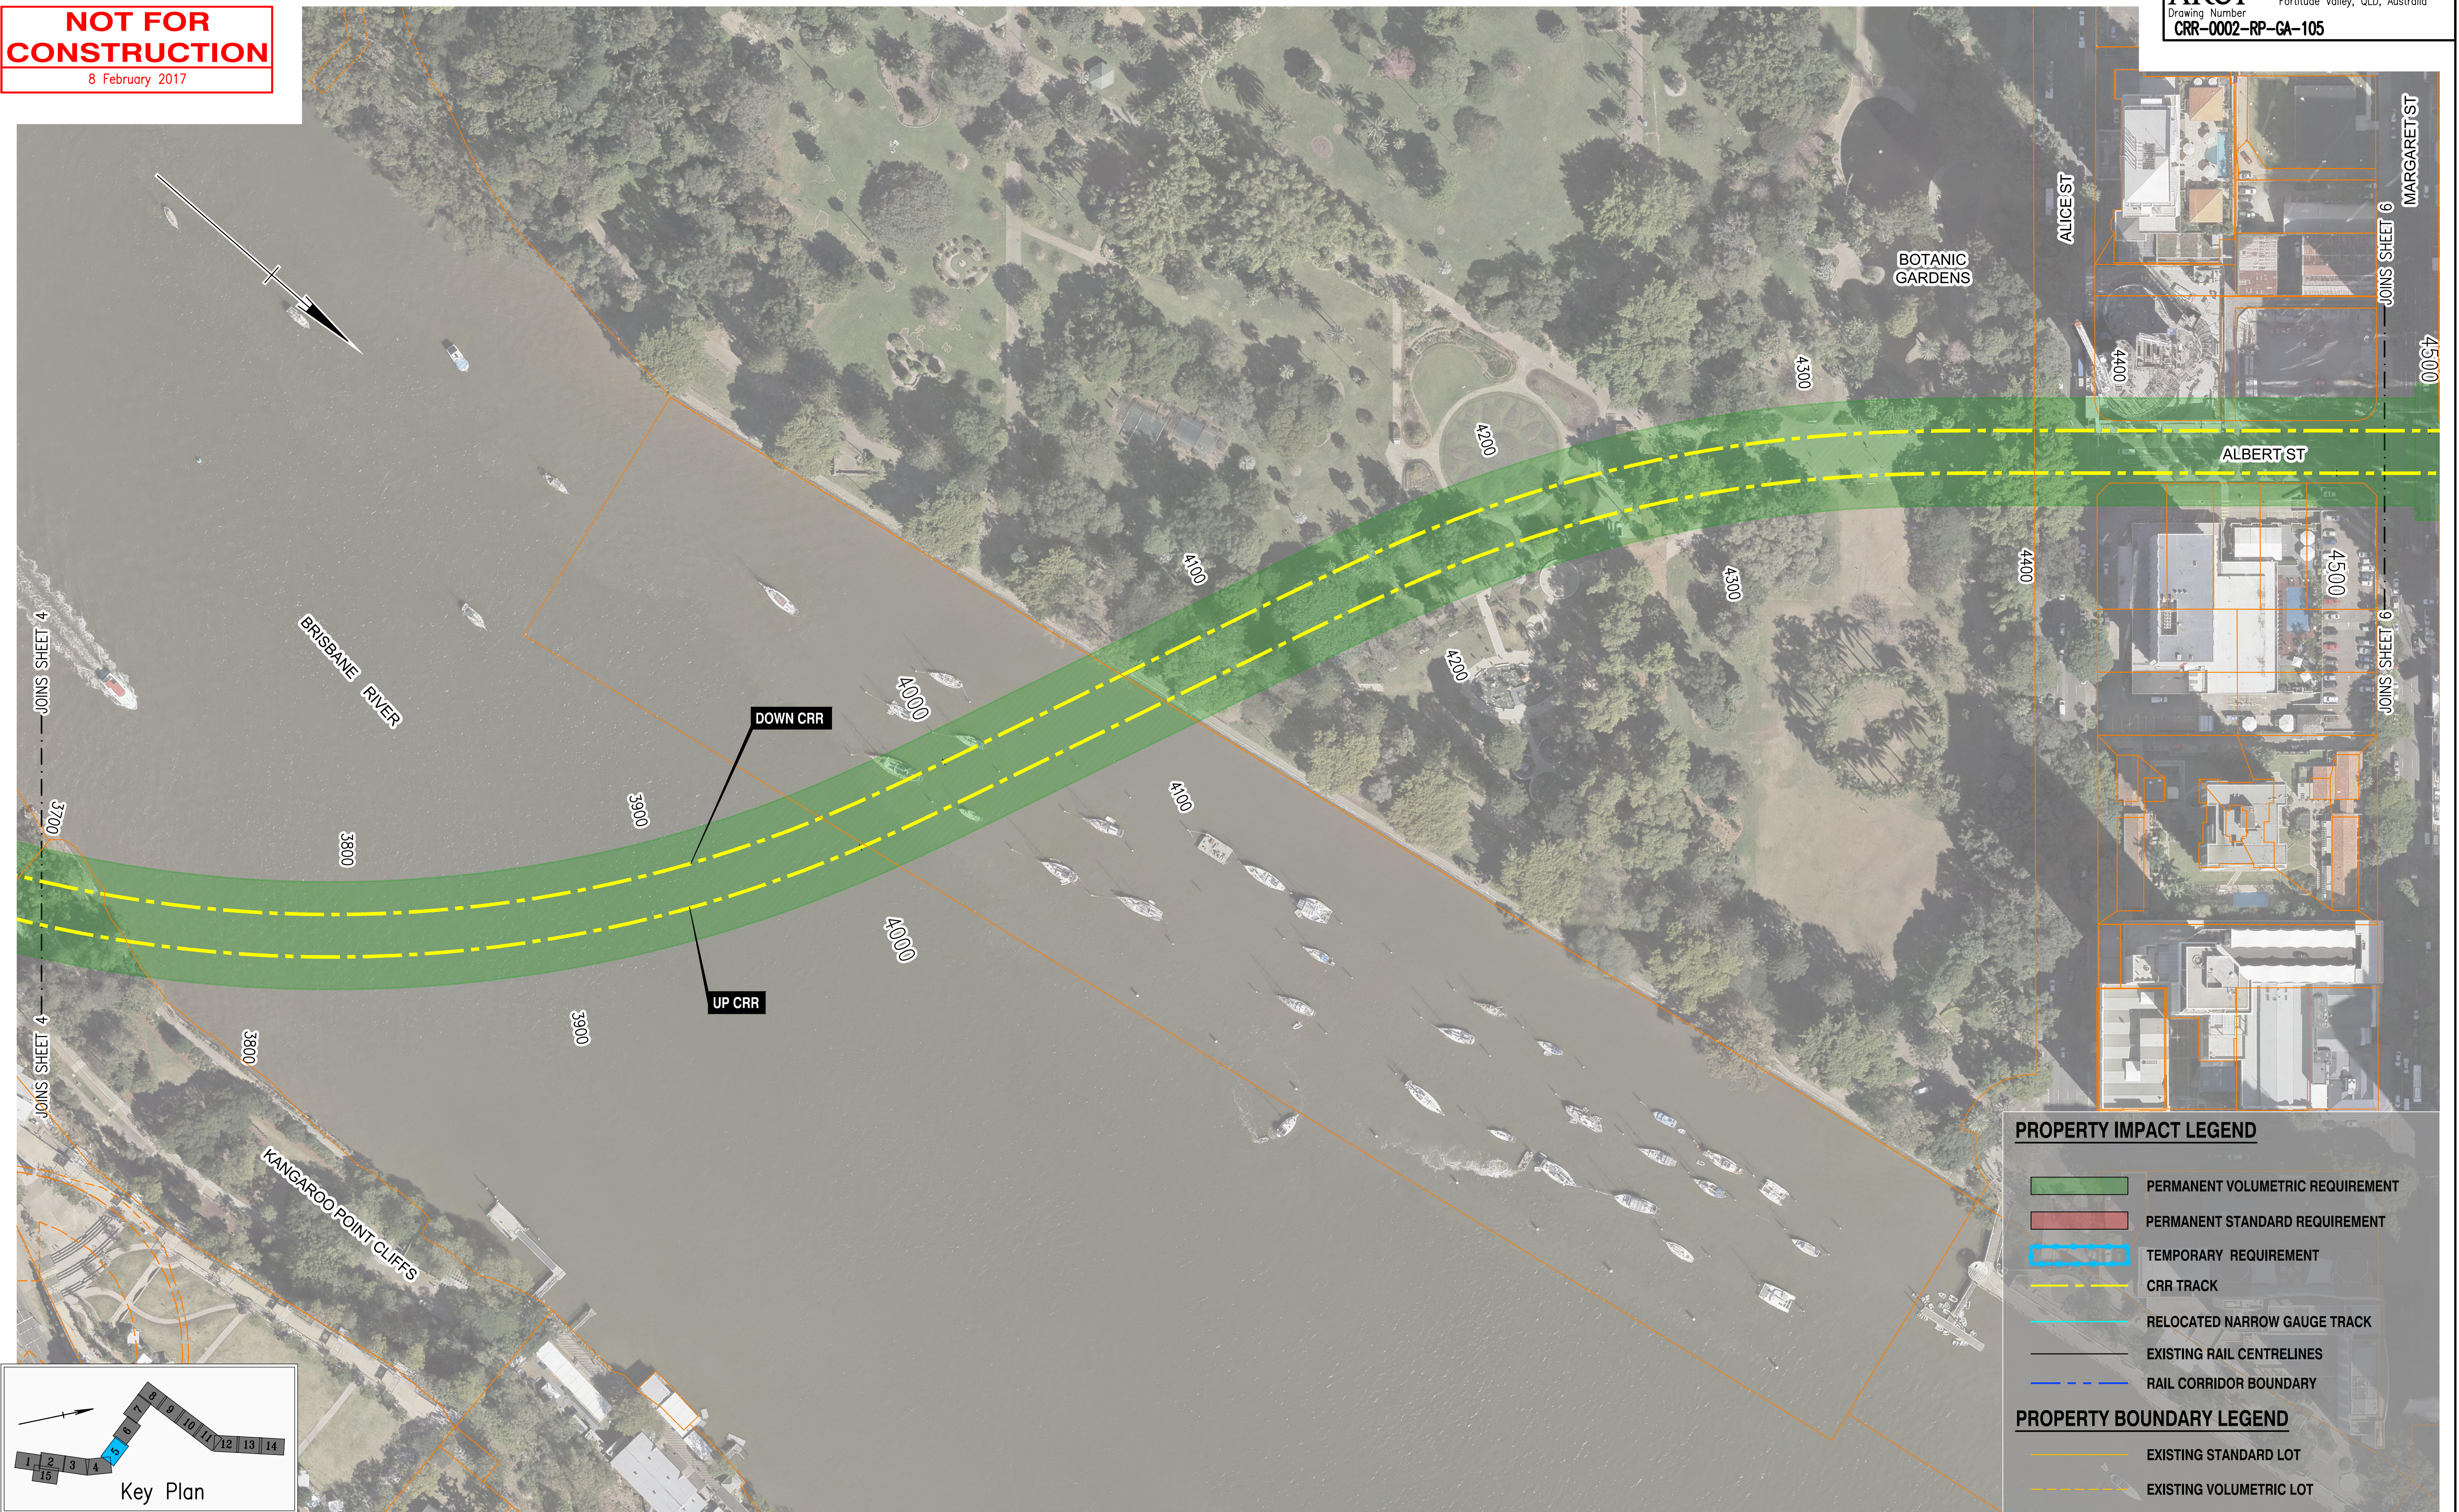



PROPERTY IMPACT LEGEND

- PERMANENT VOLUMETRIC REQUIREMENT
- PERMANENT STANDARD REQUIREMENT
- TEMPORARY REQUIREMENT
- CRR TRACK
- RELOCATED NARROW GAUGE TRACK
- EXISTING RAIL CENTRELINES
- RAIL CORRIDOR BOUNDARY

PROPERTY BOUNDARY LEGEND

- EXISTING STANDARD LOT
- EXISTING VOLUMETRIC LOT

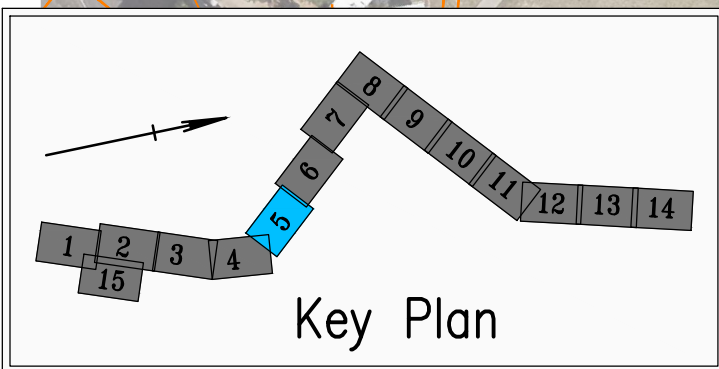

				Associated Job Nos	Survey Data		<div>1:1000 / 1:2000</div> <div><div>A1 / A3</div><div>010203040m</div></div>	BRISBANE CITY				PROPERTY IMPACT PLANS SHEET 5						<div></div> <div>Queensland Government</div>			
					Datum	GDA94		CROSS RIVER RAIL													
				REFERENCE DESIGN (CHANGED PROJECT)																	
C MINOR REVISION				Auxiliary Drg Nos	Horiz. Grid	Reference Points				Drawn	ENGINEERING CERTIFICATION (RPEQ)						Job No.				
B MINOR REVISION					Height Origin	Preceding RP      Dist. to start of job (km)      From start to end of job      From end to Following RP      Following RP					SG	ENG. AREA	NAME	SIGNATURE	NO.	DATE	Contract. No.				
A ISSUE FOR RFPC					Survey Books	Dimensions shown in except where shown otherwise				Designed	CIVIL	J. DONOHUE		7835	14/10/16	Drawing No.		C			
																Series Number		of			
																		MRR_Detail (06/13)			
Revisions/Descriptions				Certification	Date	Microfiled	CAD FILES    C:\Projectwise\bne_projects\luke.cruickshank\dms97294\CRR-0002-RP-GA-105.dwg													Through Chainage from	