


NOT FOR
CONSTRUCTION

8 February 2017

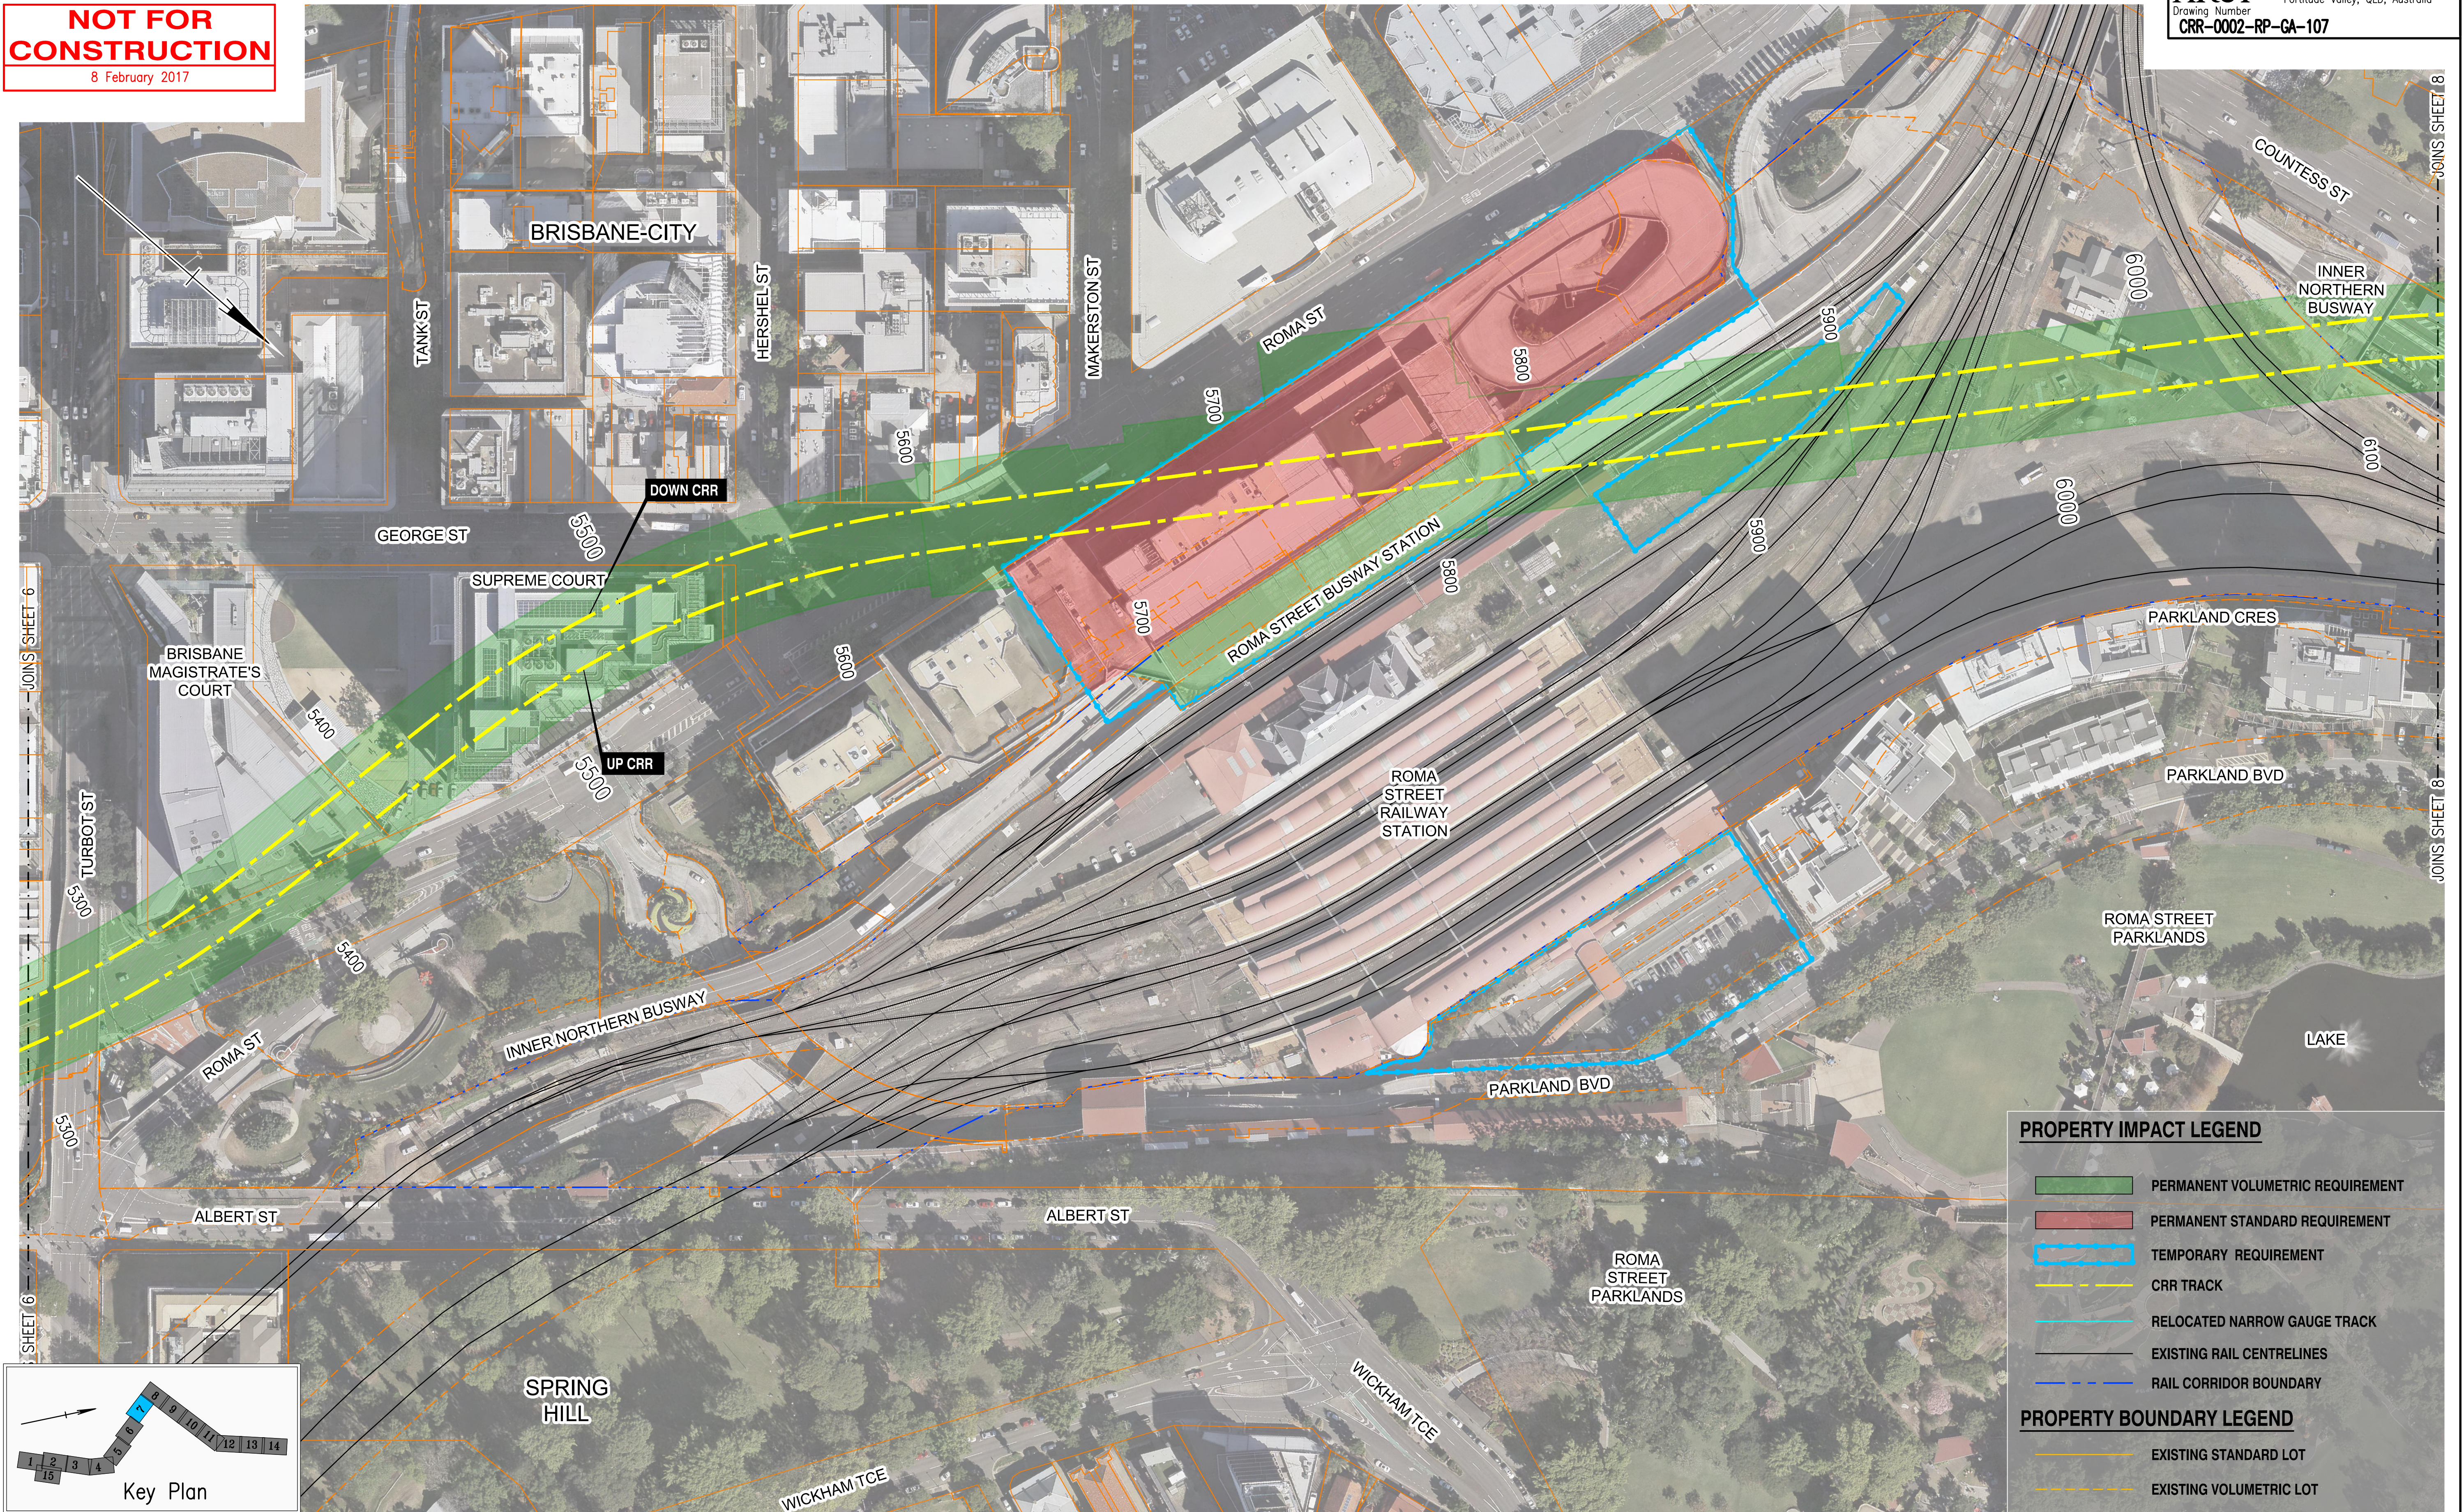



PROPERTY IMPACT LEGEND

- PERMANENT VOLUMETRIC REQUIREMENT
- PERMANENT STANDARD REQUIREMENT
- TEMPORARY REQUIREMENT
- CRR TRACK
- RELOCATED NARROW GAUGE TRACK
- EXISTING RAIL CENTRELINES
- RAIL CORRIDOR BOUNDARY

PROPERTY BOUNDARY LEGEND

- EXISTING STANDARD LOT
- EXISTING VOLUMETRIC LOT

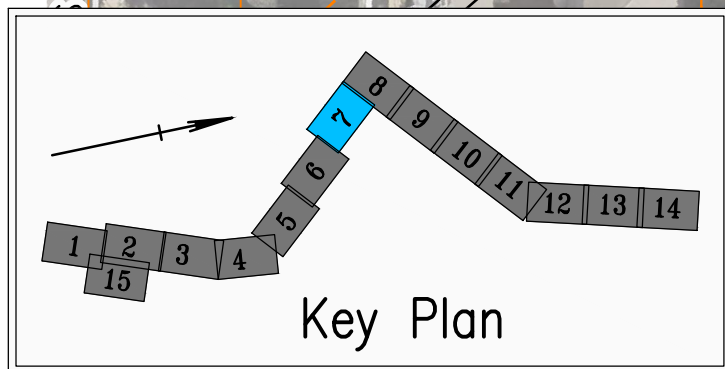

Feb 08, 2017 - 10:57am Last Modified : - : - : C:\Projectwise\bn_projects\luke.cruickshank\dms97294\CRR-0002-RP-GA-107.dwg					Associated Job Nos	Survey Data		<div><div>A1 / A3</div><div>0 10 20 30 40m</div><div>1:1000 / 1:2000</div></div>	BRISBANE CITY				PROPERTY IMPACT PLANS SHEET 7						 <div>Queensland Government</div>					
						Datum	GDA94		CROSS RIVER RAIL															
						REFERENCE DESIGN (CHANGED PROJECT)																		
	C	MINOR REVISION		08/02/17		Auxiliary Drg Nos	Horiz. Grid			Reference Points				Drawn SG	ENGINEERING CERTIFICATION (RPEQ)						Job No.			
	B	MINOR REVISION		02/11/16			Height Origin			Preceding RP	Dist. to start of job (km)	From start to end of job	From end to Following RP		Following RP	ENG. AREA	NAME	SIGNATURE		NO.	DATE	Contract. No.		
	A	ISSUE FOR RFPC		14/10/16			Survey Books									CIVIL	J. DONOHUE			7835	14/10/16	Drawing No.		C
									Dimensions shown in except where shown otherwise													Series Number		of
		Revisions/Descriptions				Certification	Date		Microfiled					Designed JD								MRR_Detail (06/13)		
	CAD FILES	C:\Projectwise\bn_projects\luke.cruickshank\dms97294\CRR-0002-RP-GA-107.dwg											Through Chainage from											