


NOT FOR
CONSTRUCTION

8 February 2017

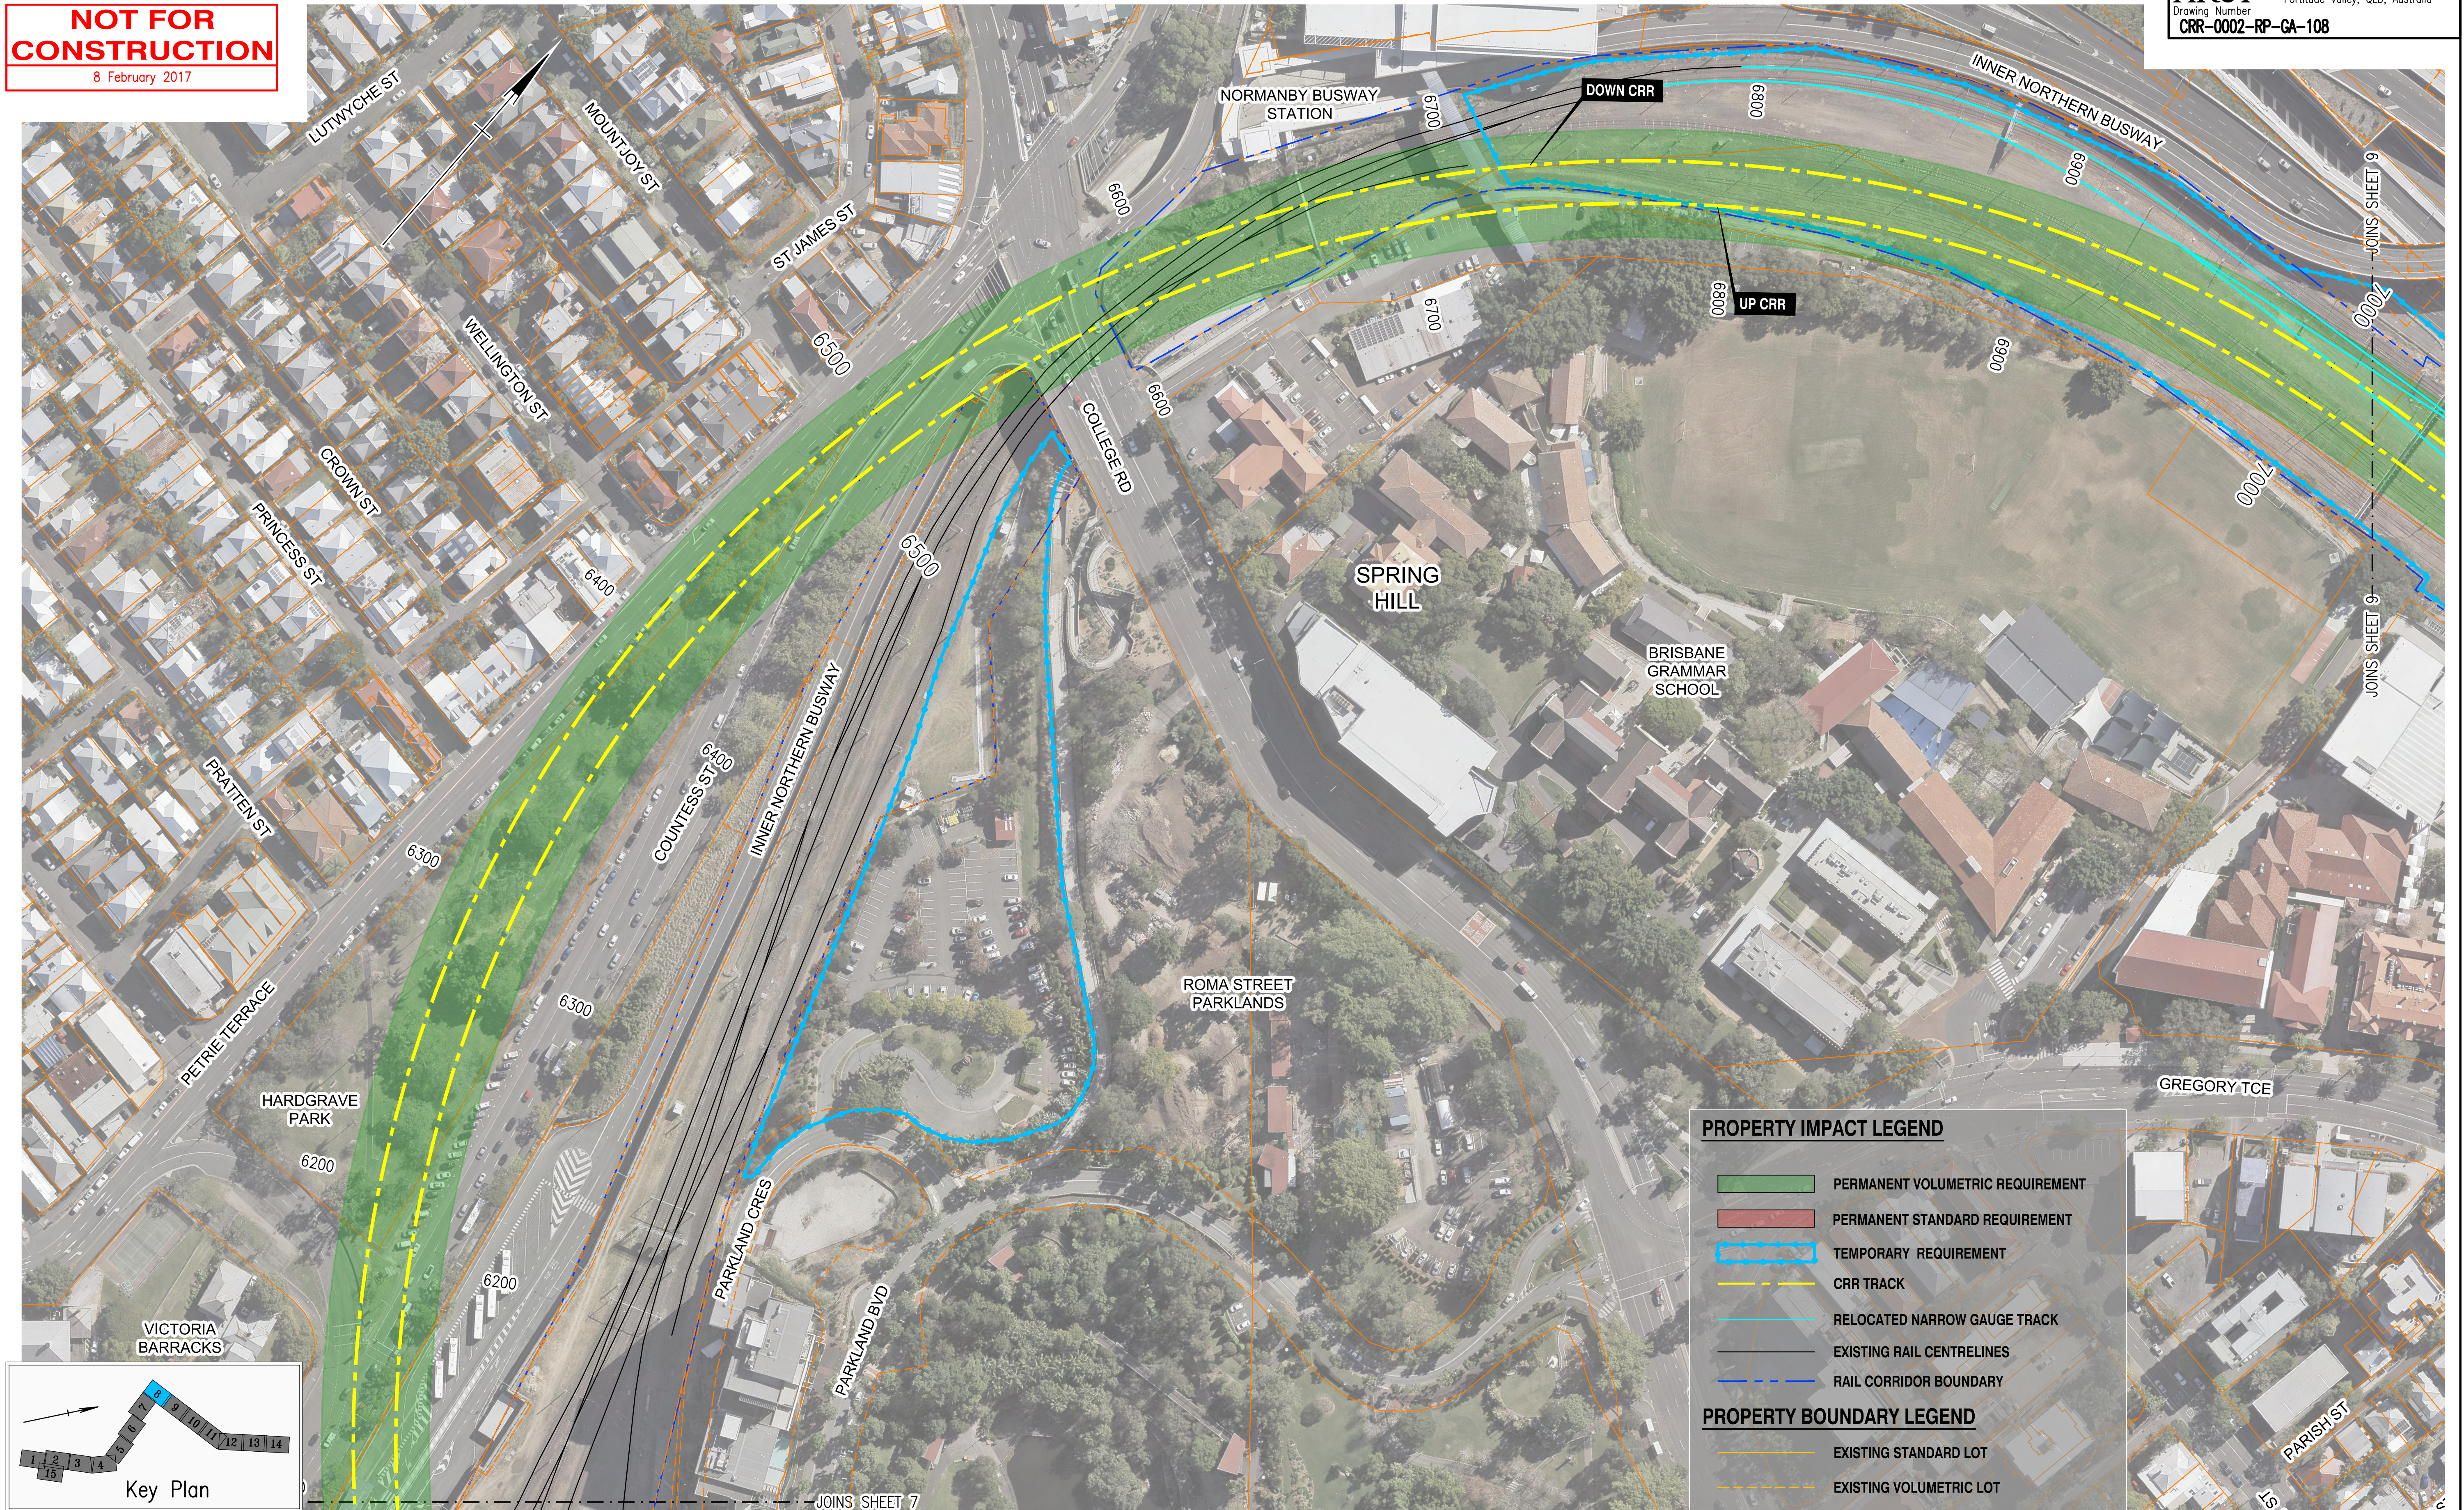

C	MINOR REVISION		08/02/17	
B	MINOR REVISION		02/11/16	
A	ISSUE FOR RFPC		14/10/16	
Revisions/Descriptions		Certification	Date	Microfiled

Associated Job Nos	Survey Data	Scales A1 / A3 0 10 20 30 40m 1:1000 / 1:2000
	Datum	
Auxiliary Drg Nos	Horiz. Grid	
	Height Origin	
	Survey Books	Dimensions shown in except where shown otherwise

BRISBANE CITY CROSS RIVER RAIL REFERENCE DESIGN (CHANGED PROJECT)				
Reference Points				
Preceding RP	Dist. to start of job (km)	From start to end of job	From end to Following RP	Following RP
Through Chainage from				

PROPERTY IMPACT PLANS SHEET 8				
Drawn	ENGINEERING CERTIFICATION (RPEQ)			
SG	ENG. AREA	NAME	SIGNATURE	NO. DATE
Designed	CIVIL	J. DONOHUE		7835 14/10/16
JD				

Queensland Government	
Job No.	
Contract No.	
Drawing No.	C
Series Number	of
MRR_Detail (06/13)	