


NOT FOR
CONSTRUCTION

8 February 2017

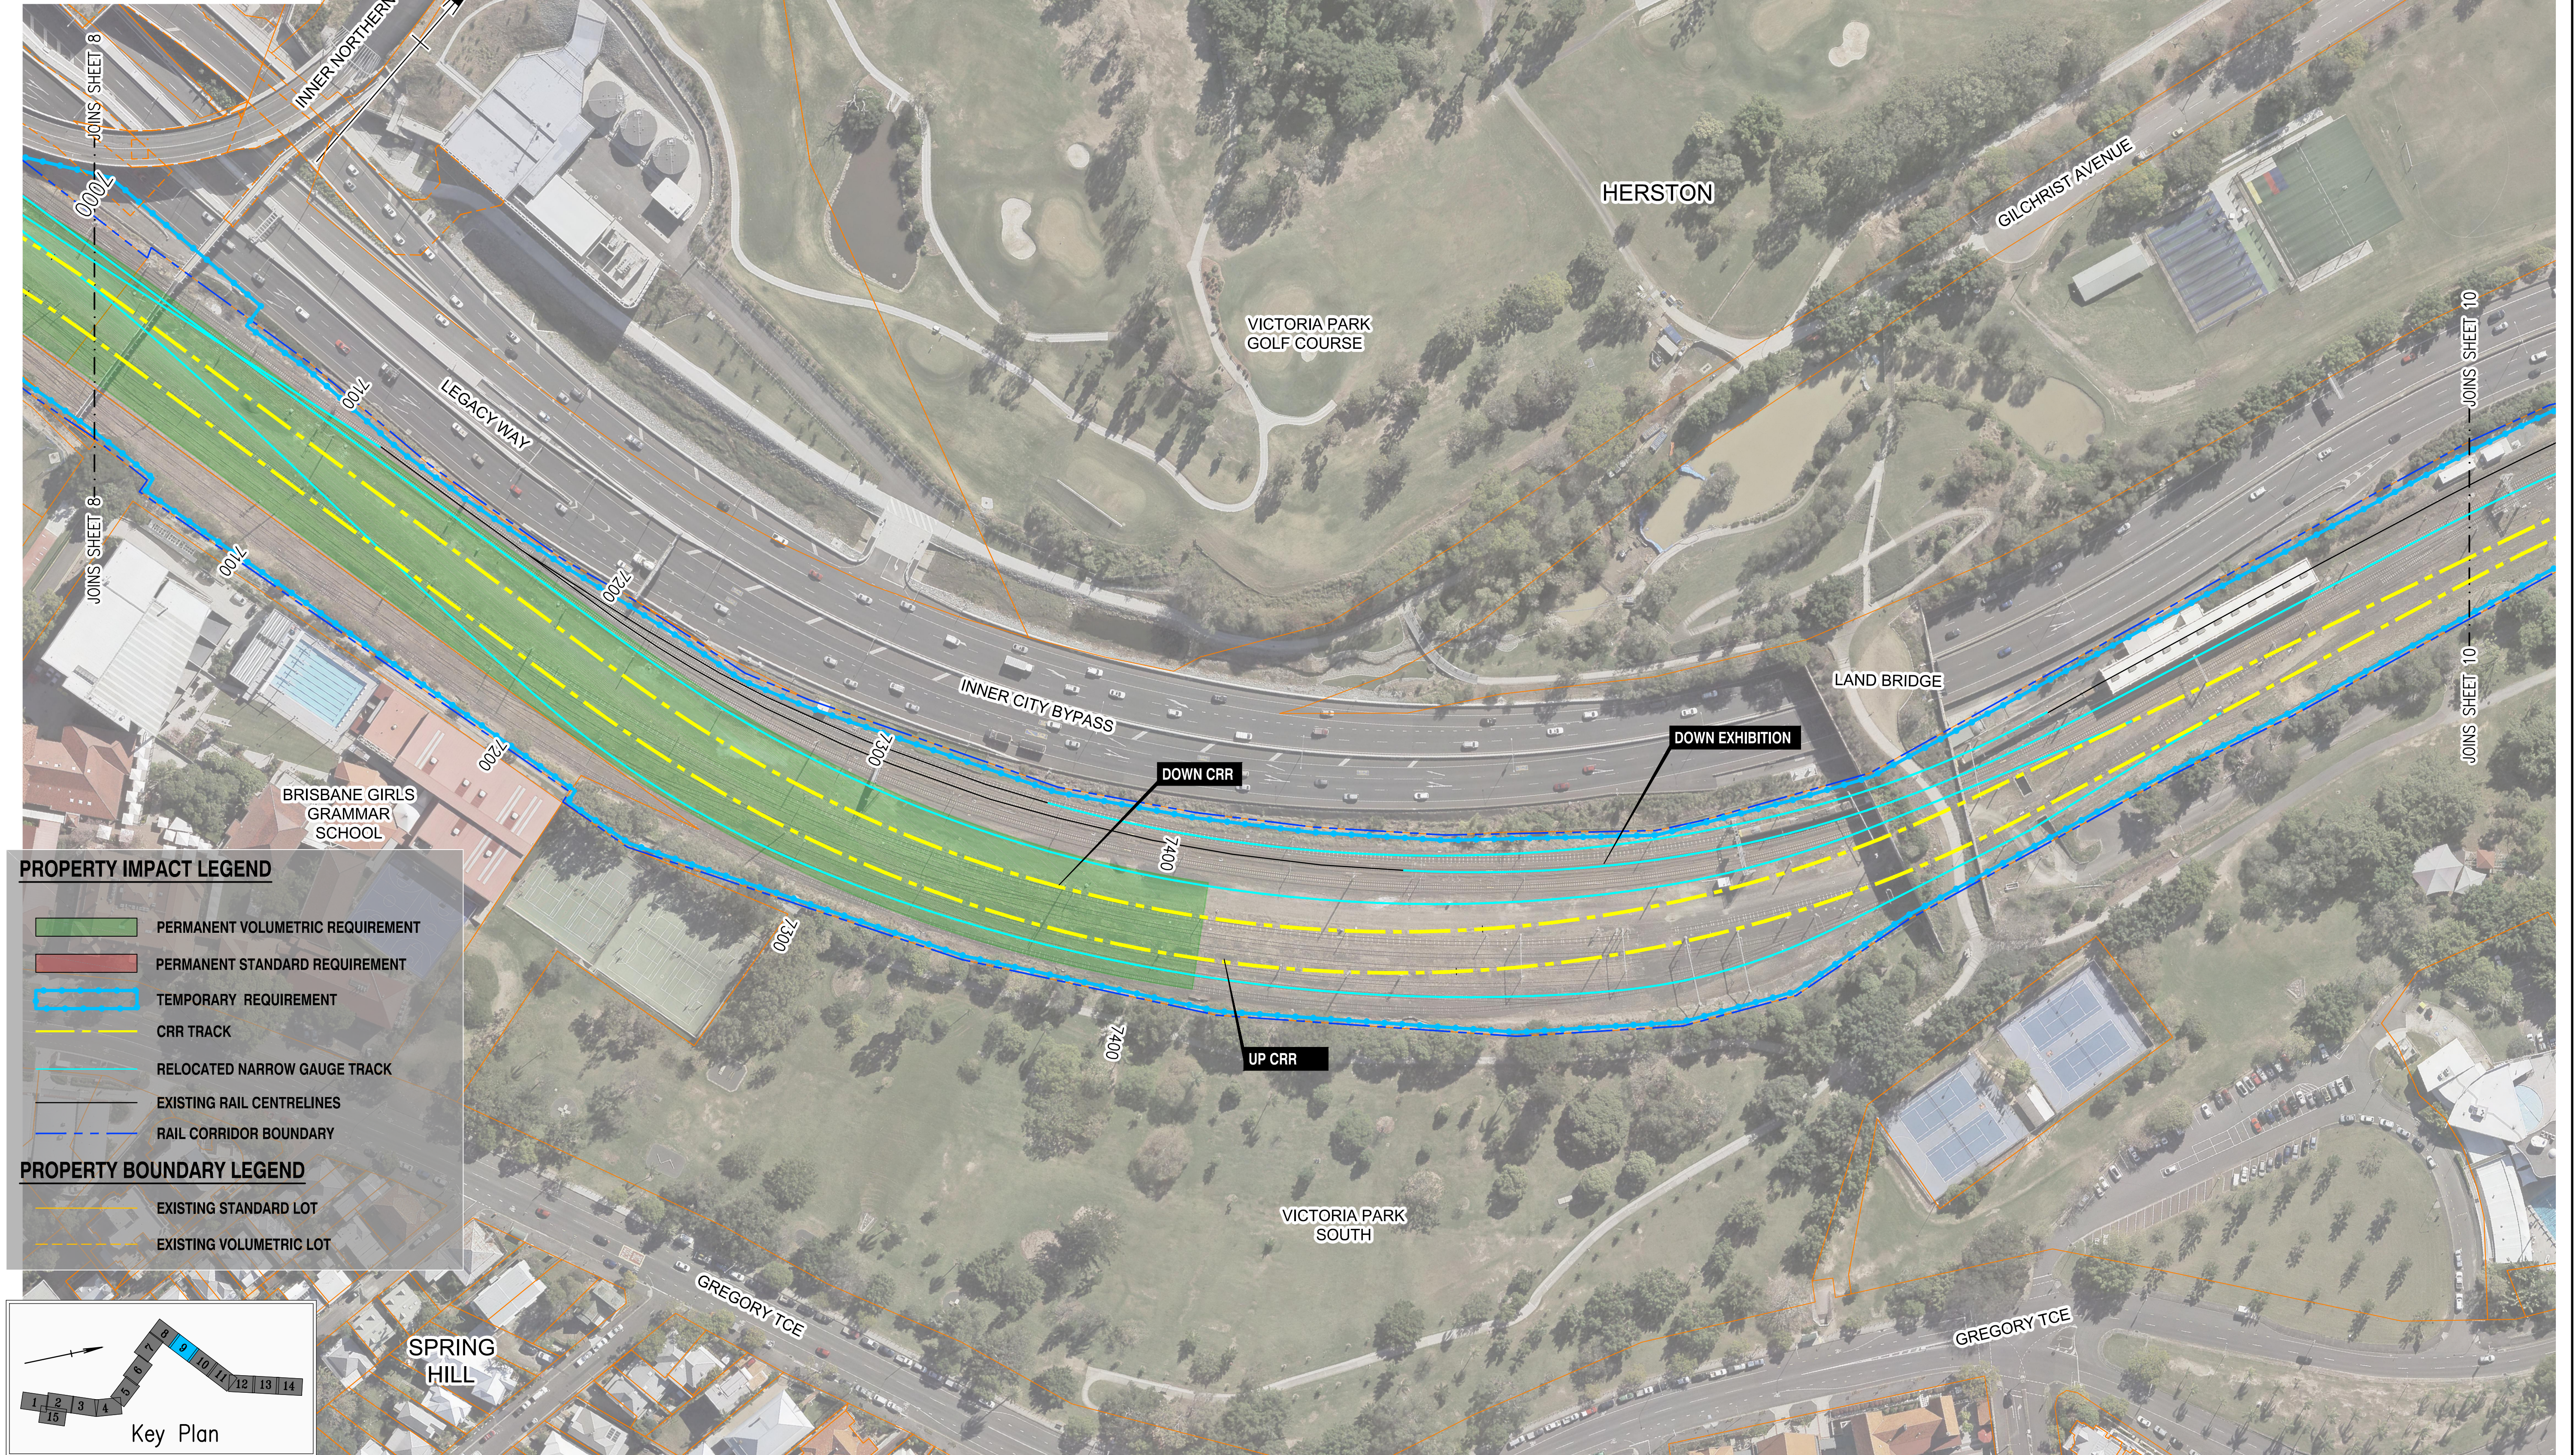



PROPERTY IMPACT LEGEND

- PERMANENT VOLUMETRIC REQUIREMENT
- PERMANENT STANDARD REQUIREMENT
- TEMPORARY REQUIREMENT
- CRR TRACK
- RELOCATED NARROW GAUGE TRACK
- EXISTING RAIL CENTRELINES
- RAIL CORRIDOR BOUNDARY

PROPERTY BOUNDARY LEGEND

- EXISTING STANDARD LOT
- EXISTING VOLUMETRIC LOT

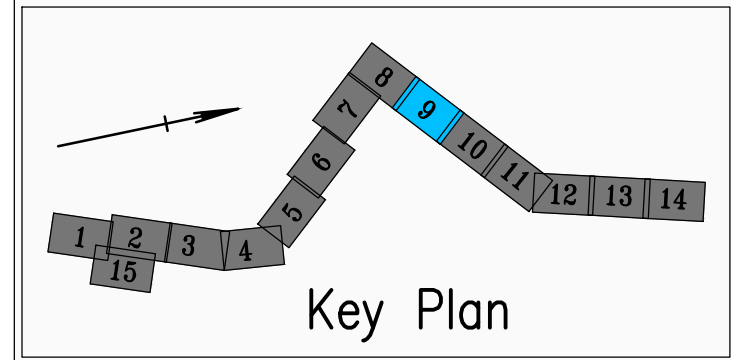

				Associated Job Nos	Survey Data		<div>Scale</div> <div>A1 / A3 0 10 20 30 40m</div> <div>1:1000 / 1:2000</div>	BRISBANE CITY			PROPERTY IMPACT PLANS SHEET 9					<div></div> <div>Queensland Government</div>			
					Datum	GDA94		CROSS RIVER RAIL											
				REFERENCE DESIGN (CHANGED PROJECT)															
C MINOR REVISION				Auxiliary Drg Nos	Horiz. Grid	Reference Points			Drawn	ENGINEERING CERTIFICATION (RPEQ)					Job No.				
B MINOR REVISION					Height Origin	Preceding RP Dist. to start of job (km) From start to end of job From end to Following RP Following RP				SG	ENG. AREA	NAME	SIGNATURE	NO.	DATE			Contract. No.	
A ISSUE FOR RFPC					Survey Books	Dimensions shown in except where shown otherwise			Designed	CIVIL	J. DONOHUE		7835	14/10/16	Drawing No.		C		
															Series Number		of		
																	MRR_Detail (06/13)		
CAD FILES				C:\Projectwise\bnr_projects\luke.cruickshank\dms97294\CRR-0002-RP-GA-109.dwg				Through Chainage from											