


LONGITUDINAL SECTION OUTLET


Horizontal Geometry Data

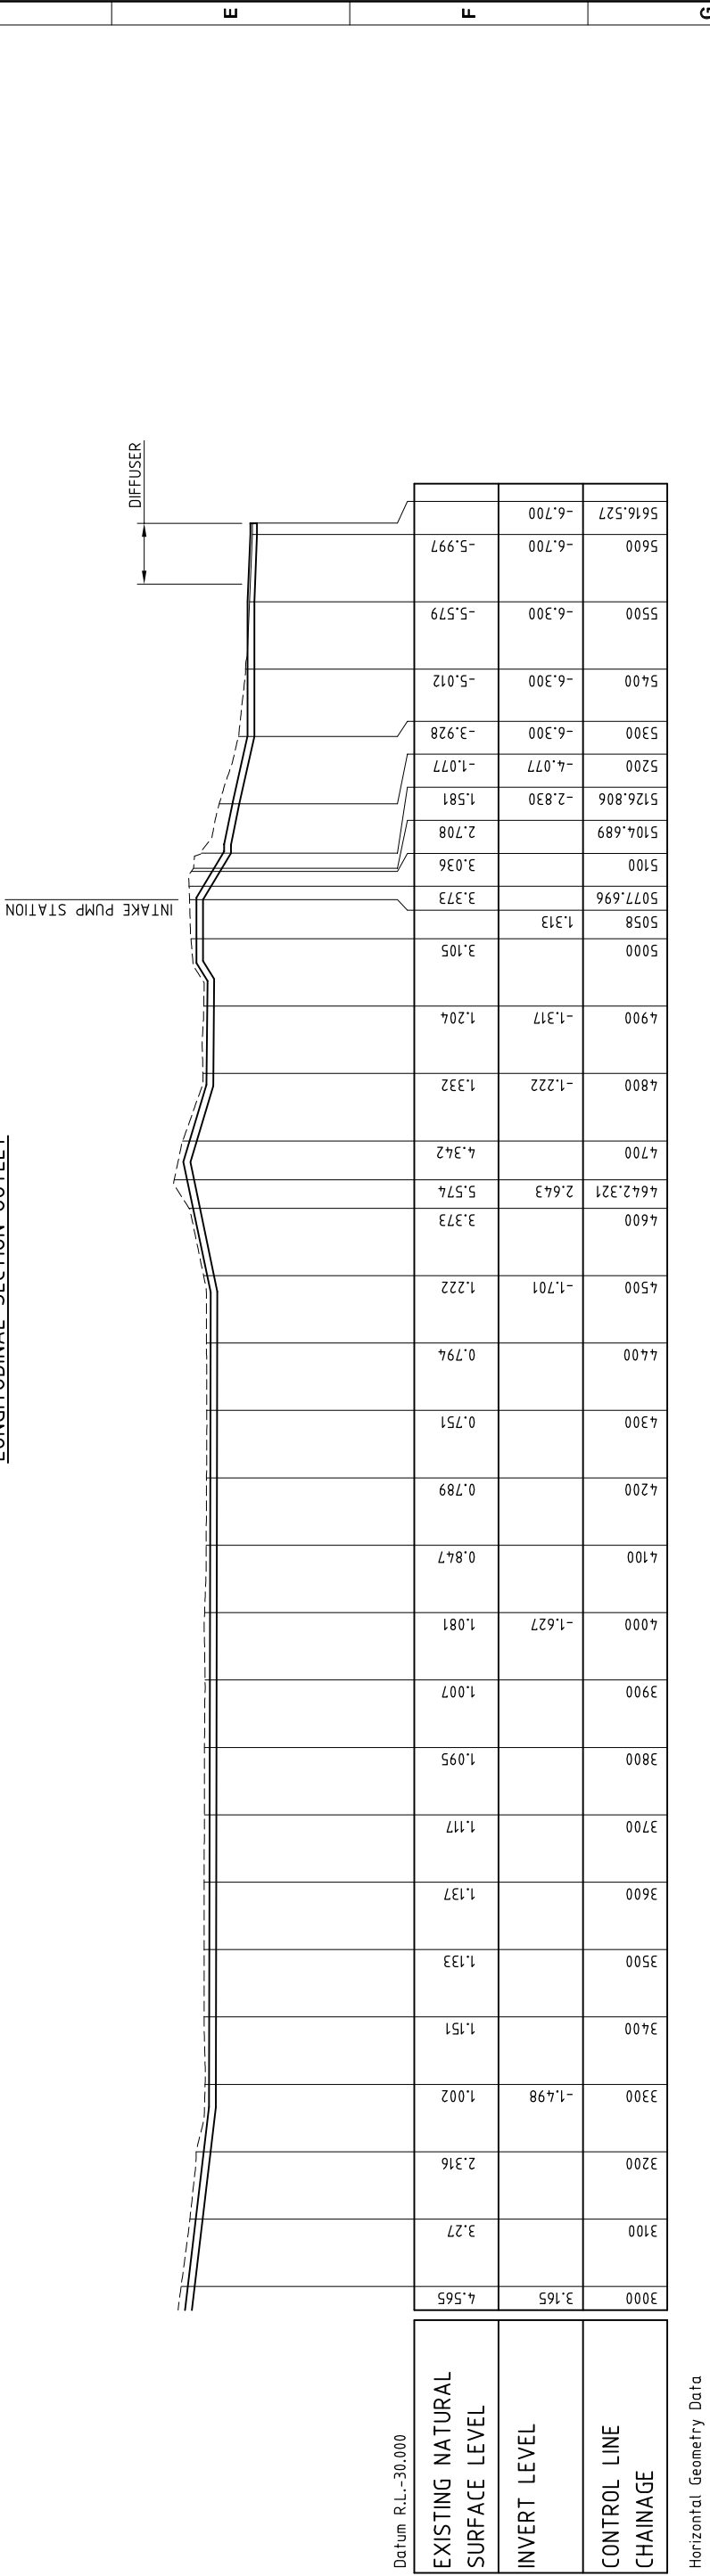

Horizontal Geometry Data

LONGITUDINAL SECTION OUTLET

PRELIMINARY
DATE: 11/12/2002

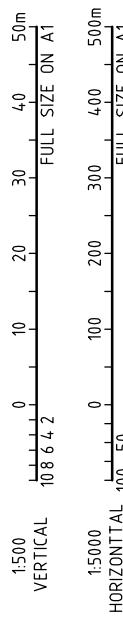

FILENAME: 3417C520.DWG DATE: 03/02/03 - 4:16 pm
LOCATION: L:\REED\RT03417\200 PRELIM DESIGN\CAD\DWG\XREF -

No	DATE	CHECK	DESIGN	REVISION	REV'D P.MGR	APP'D F.DIR	AMENDMENT

No	DRAWING NUMBER	REFERENCE DRAWING TITLE

COPYRIGHT
The concepts and information contained in this document are the copyright of Sinclair Knight Merz Pty Ltd. Use or copying of the document in whole or in part without the written permission of Sinclair Knight Merz Pty Ltd. constitutes an infringement of copyright.

SINCLAIR KNIGHT MERZ
Sinclair Knight Merz Pty Ltd
ALCA 001 624 098
369 Ann Street
Brisbane QLD 4000 Australia
Telephone (07) 3244 1000
Facsimile (07) 3244 7300

CLIENT	PACIFIC REEF FISHERIES
PROJECT	GUTHALUNGRA PRAWN FARM
DRAWER	DRAFTING CHECK
DESIGNED	DESIGN REVIEW
PROJECT MANAGER	PROJECT DIRECTOR
APPROVED	APPROVED
REVIEWED	REVIEWED
<small>SHOULD BE SIGNED BY THE AUTHOR OF THIS DRAWING</small>	

TITLE		LONGITUDINAL SECTION - DISCHARGE PIPELINE	
SCALE	1:5000H, 1:500V	DRAWING No	3417-C-SK20
AMDT		PROJECT No	RT03417