


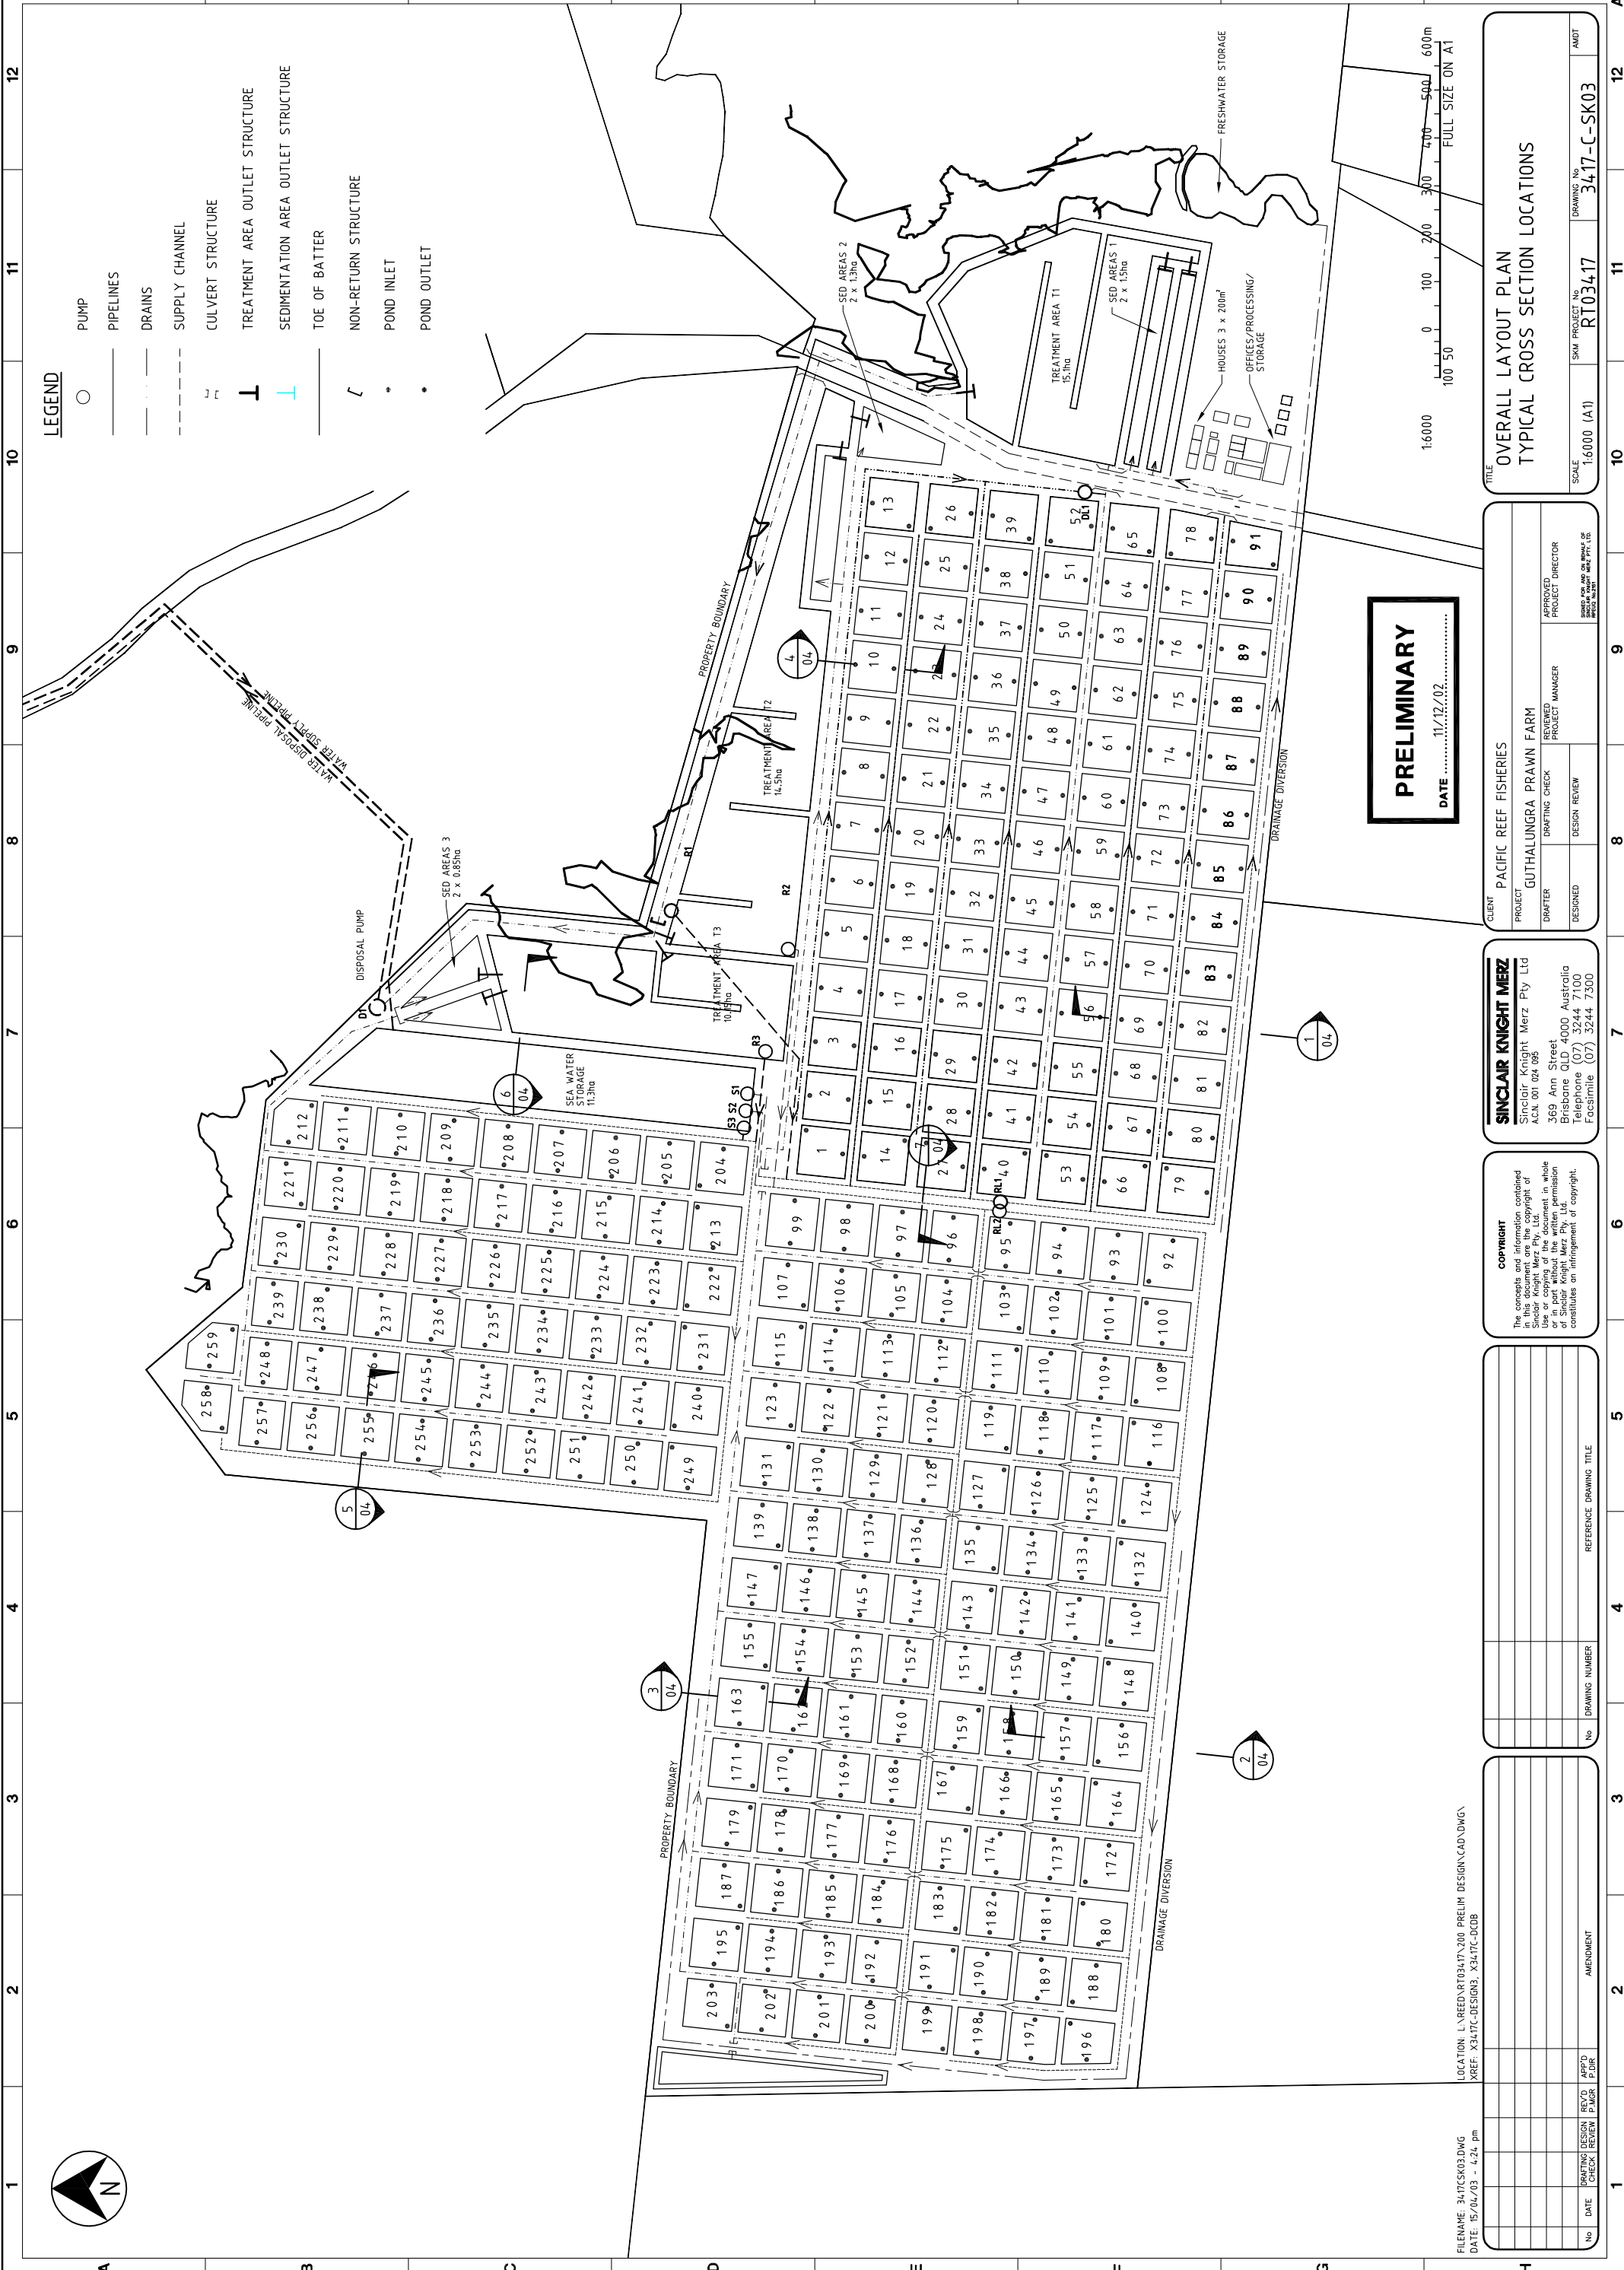

**LEGEND**

- PUMP
- PIPELINES
- DRAINS
- SUPPLY CHANNEL
- CULVERT STRUCTURE
- TREATMENT AREA OUTLET STRUCTURE
- SEDIMENTATION AREA OUTLET STRUCTURE
- TOE OF BATTER
- NON-RETURN STRUCTURE
- POND INLET
- POND OUTLET



**PRELIMINARY**  
DATE: 11/12/02

FILENAME: 3417CSK03.DWG  
DATE: 15/02/03 - 4:24 pm  
LOCATION: L:\REED\RT03417\200 PRELIM DESIGN\CAD\DWG\  
XREF: X3417C-DESIGN3, X3417C-DOB

No	DATE	DRAWING CHECK	DESIGN REVIEW	REV'D	APP'D	AMENDMENT

**COPYRIGHT**  
The concepts and information contained in this document are the copyright of SINCLAIR KNIGHT MERZ Pty Ltd. Use or copying of the document in whole or in part without the written permission constitutes an infringement of copyright.

**SINCLAIR KNIGHT MERZ**  
Sinclair Knight Merz Pty Ltd  
ACMA 001 624 096  
369 Ann Street  
Brisbane QLD 4000 Australia  
Telephone (07) 3244 1000  
Facsimile (07) 3244 7300

**CLIENT**  
PACIFIC REEF FISHERIES  
**PROJECT**  
GUTHALUNGRA PRAWN FARM  
**DRAFTER**  
**DESIGNED**

**DRAFTING CHECK**  
**DESIGN REVIEW**  
**REVIEWED**  
**PROJECT MANAGER**  
**APPROVED**  
**PROJECT DIRECTOR**  
FOR THE USE OF THE CLIENT ONLY  
THIS DRAWING IS NOT VALID UNLESS  
SIGNED BY AN ENGINEER

**TITLE**  
OVERALL LAYOUT PLAN  
TYPICAL CROSS SECTION LOCATIONS  
**SCALE**  
1:6000 (A1)  
**SAM PROJECT No.**  
RT03417  
**DRAWING No.**  
3417-C-SK03  
**AMDT**



1 2 3 4 5 6 7 8 9 10 11 12  
A B C D E F G H A1